


MATCHLINE - REF 1-M1.06
MATCHLINE - REF 1-M1.0A

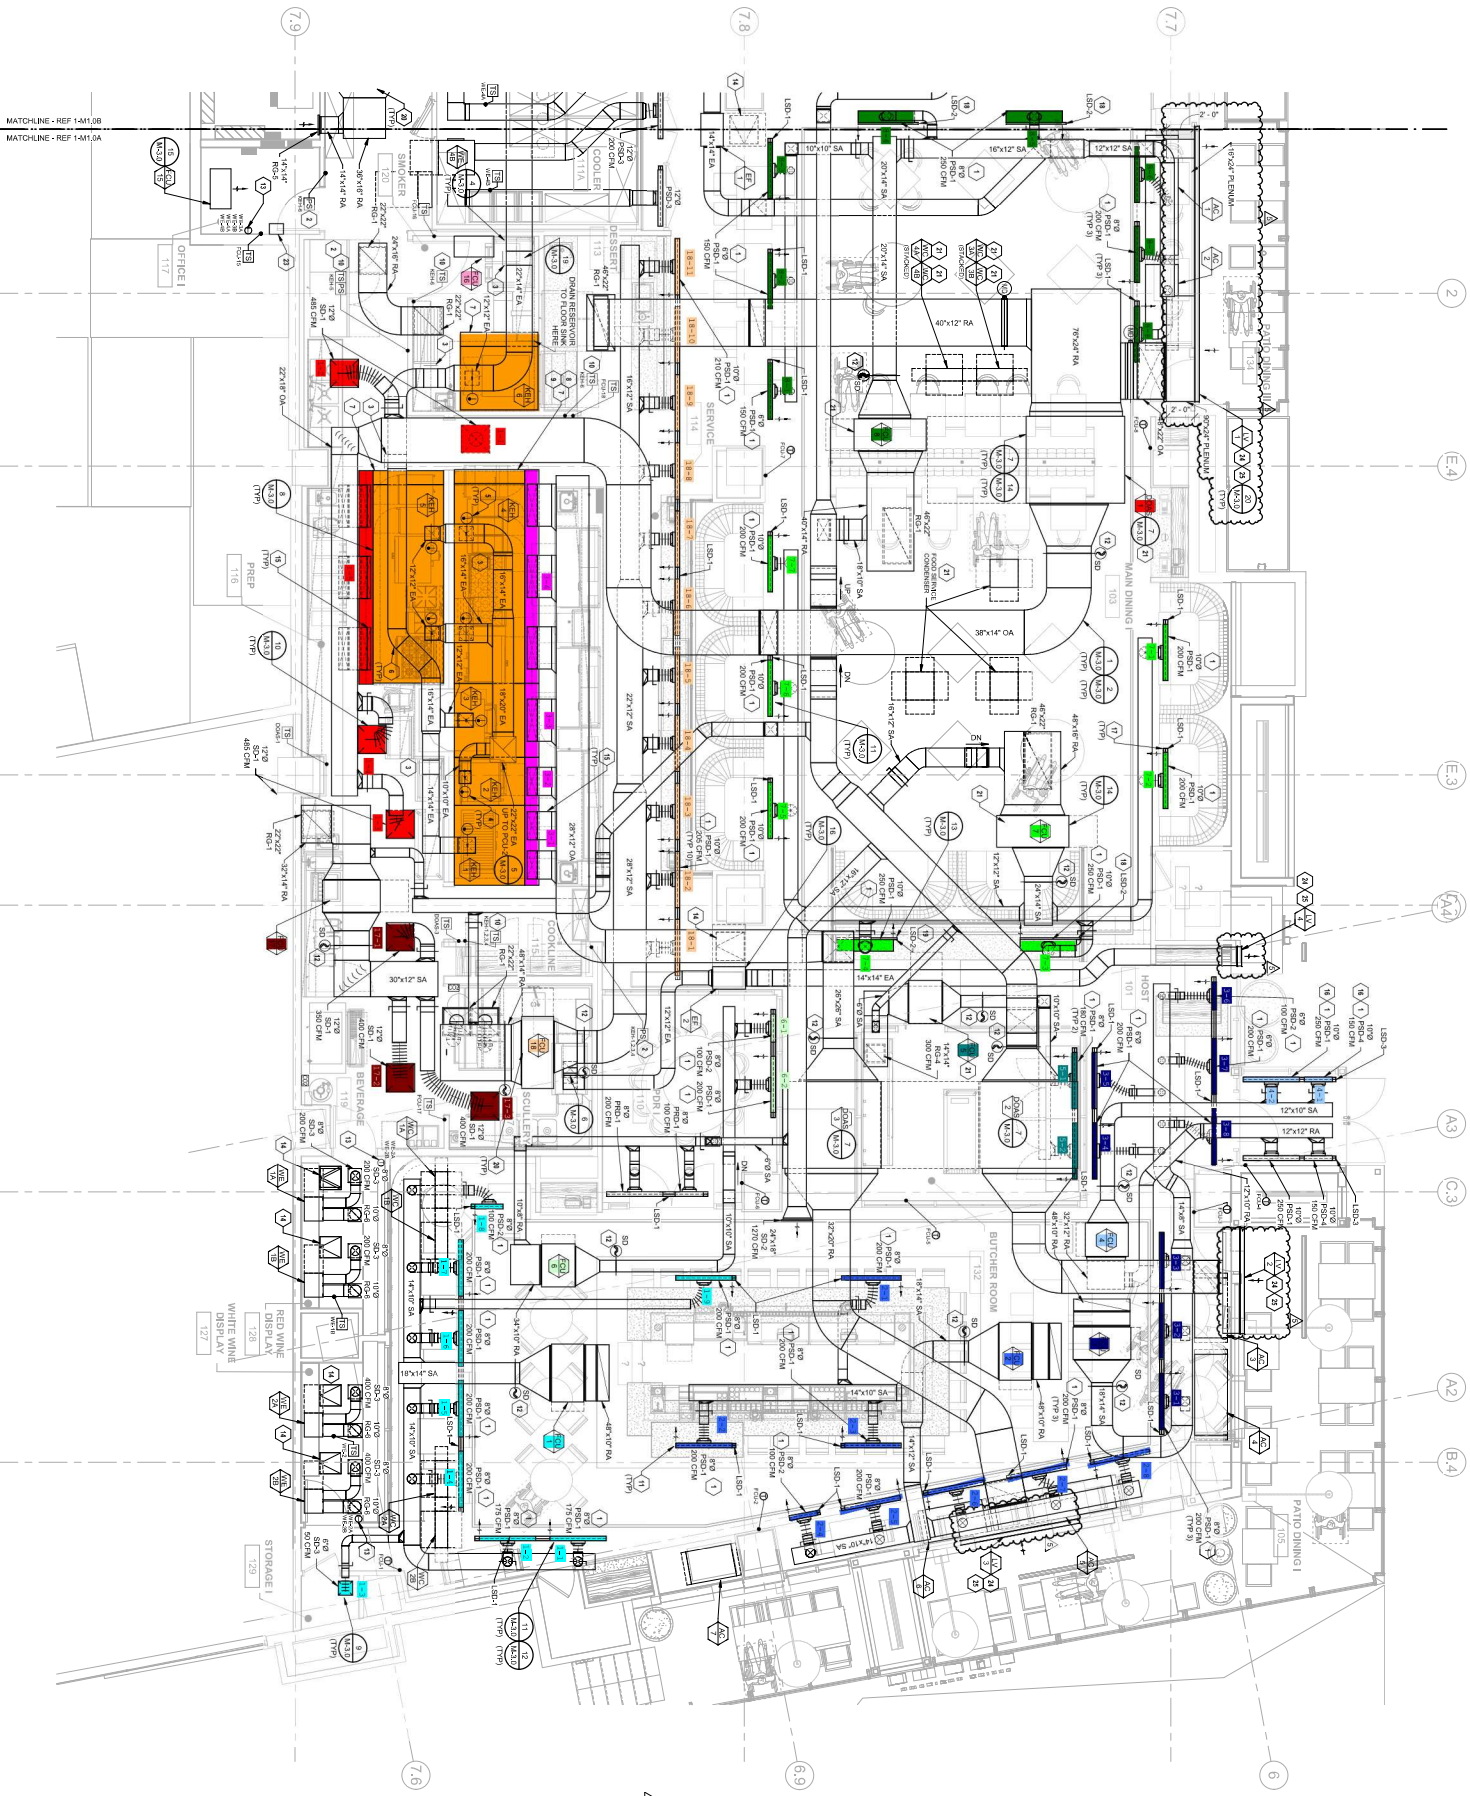

MECHANICAL FLOOR PLAN - SEGMENT A

