


1
F

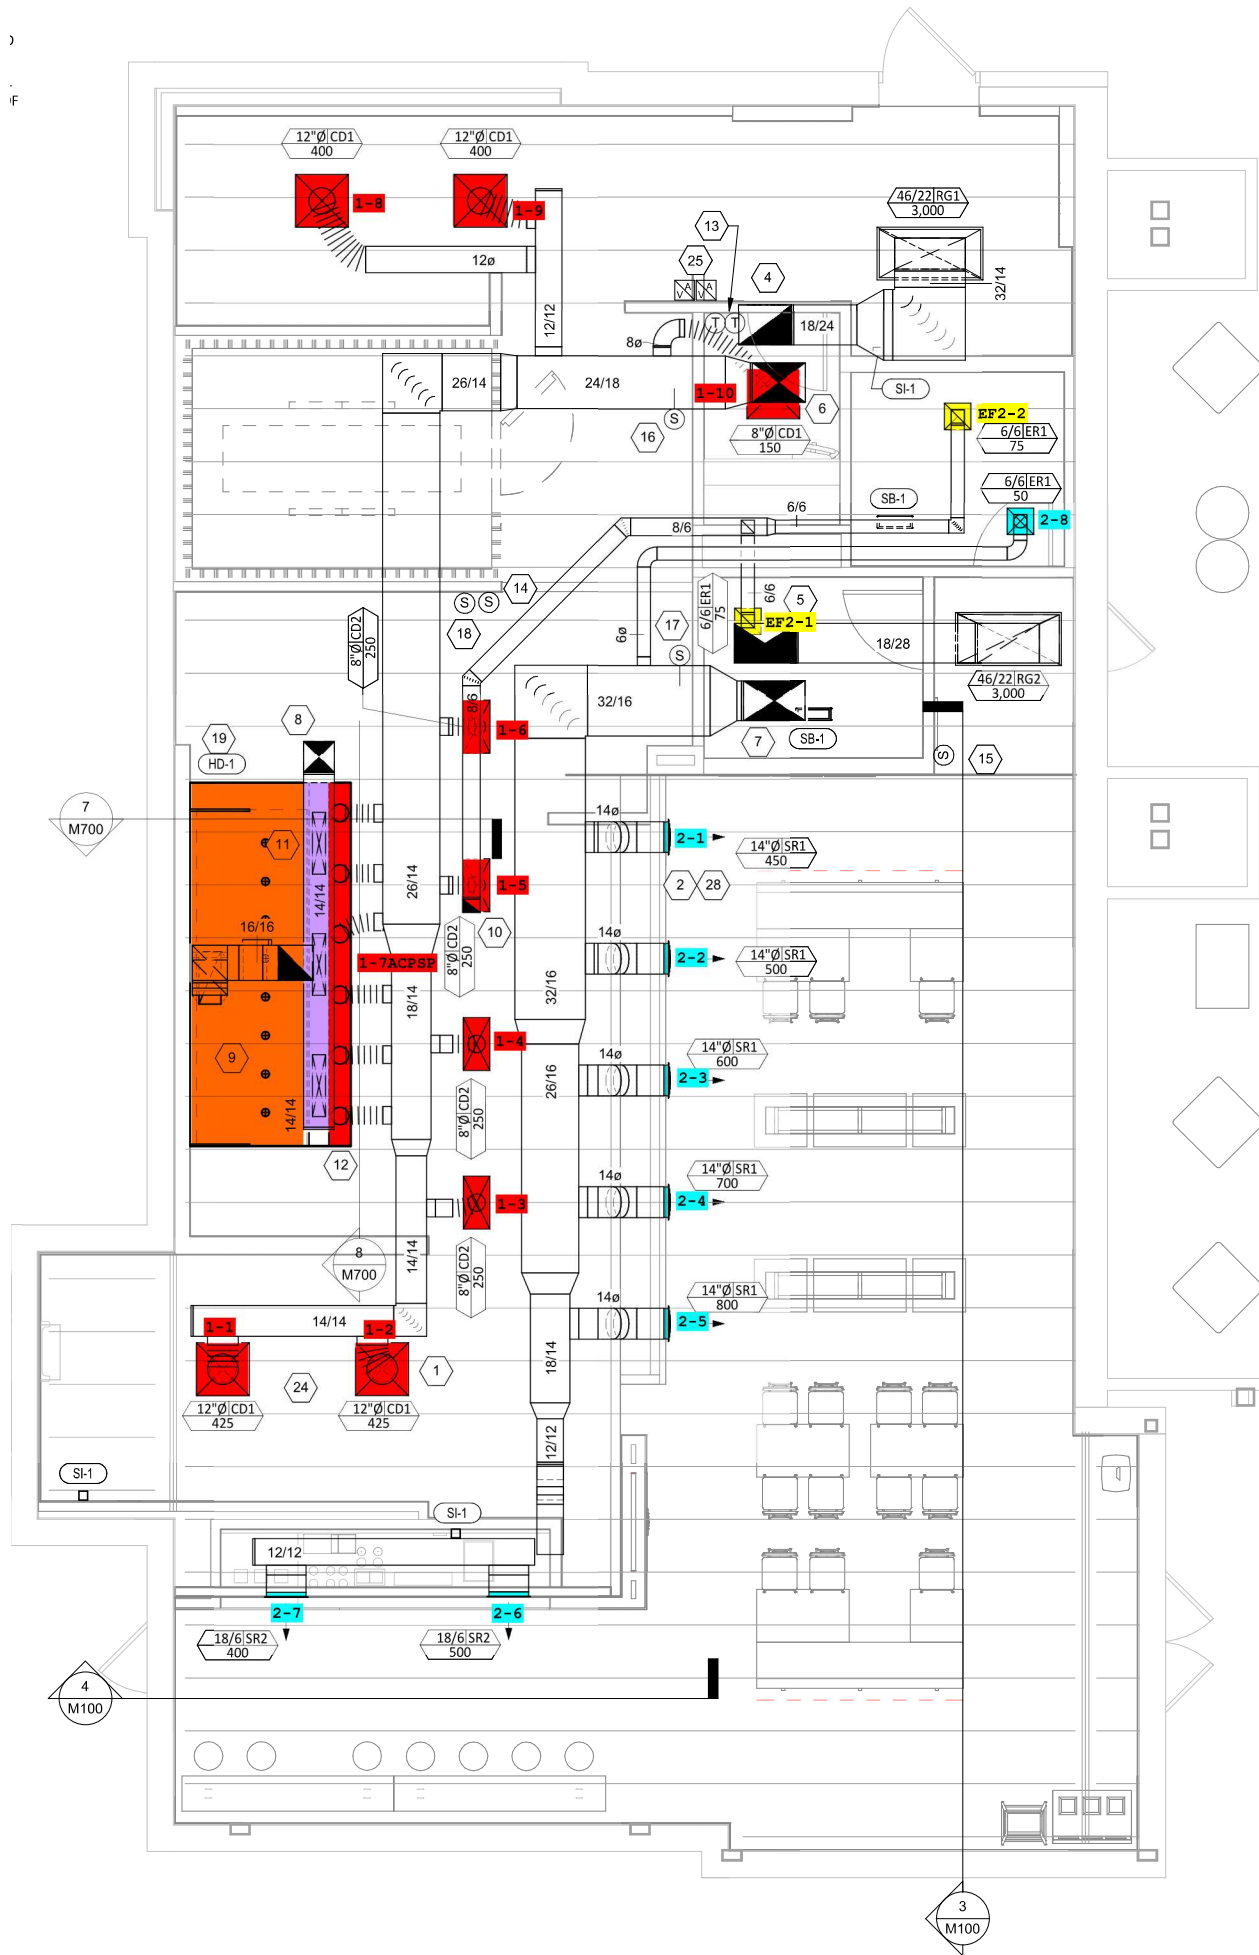

1
HVAC FLOOR PLAN