


STRUCTURES AND AS  
ARCHITECTURAL AND  
ED BY CHIPOTLE ON  
L 1/1M700. TYPICAL.  
H REMOTE KEY OPERATED  
" AFF. TYPICAL.  
L 6/M700. SEE ELECTRICAL  
NING STICKERS ON FACE OF  
WHICH THE REME HALO  
N AND OUTSIDE AIR  
TION AIR INTAKE AND  
NFORMATION ON WATER

E SIDE OF ROOM AT

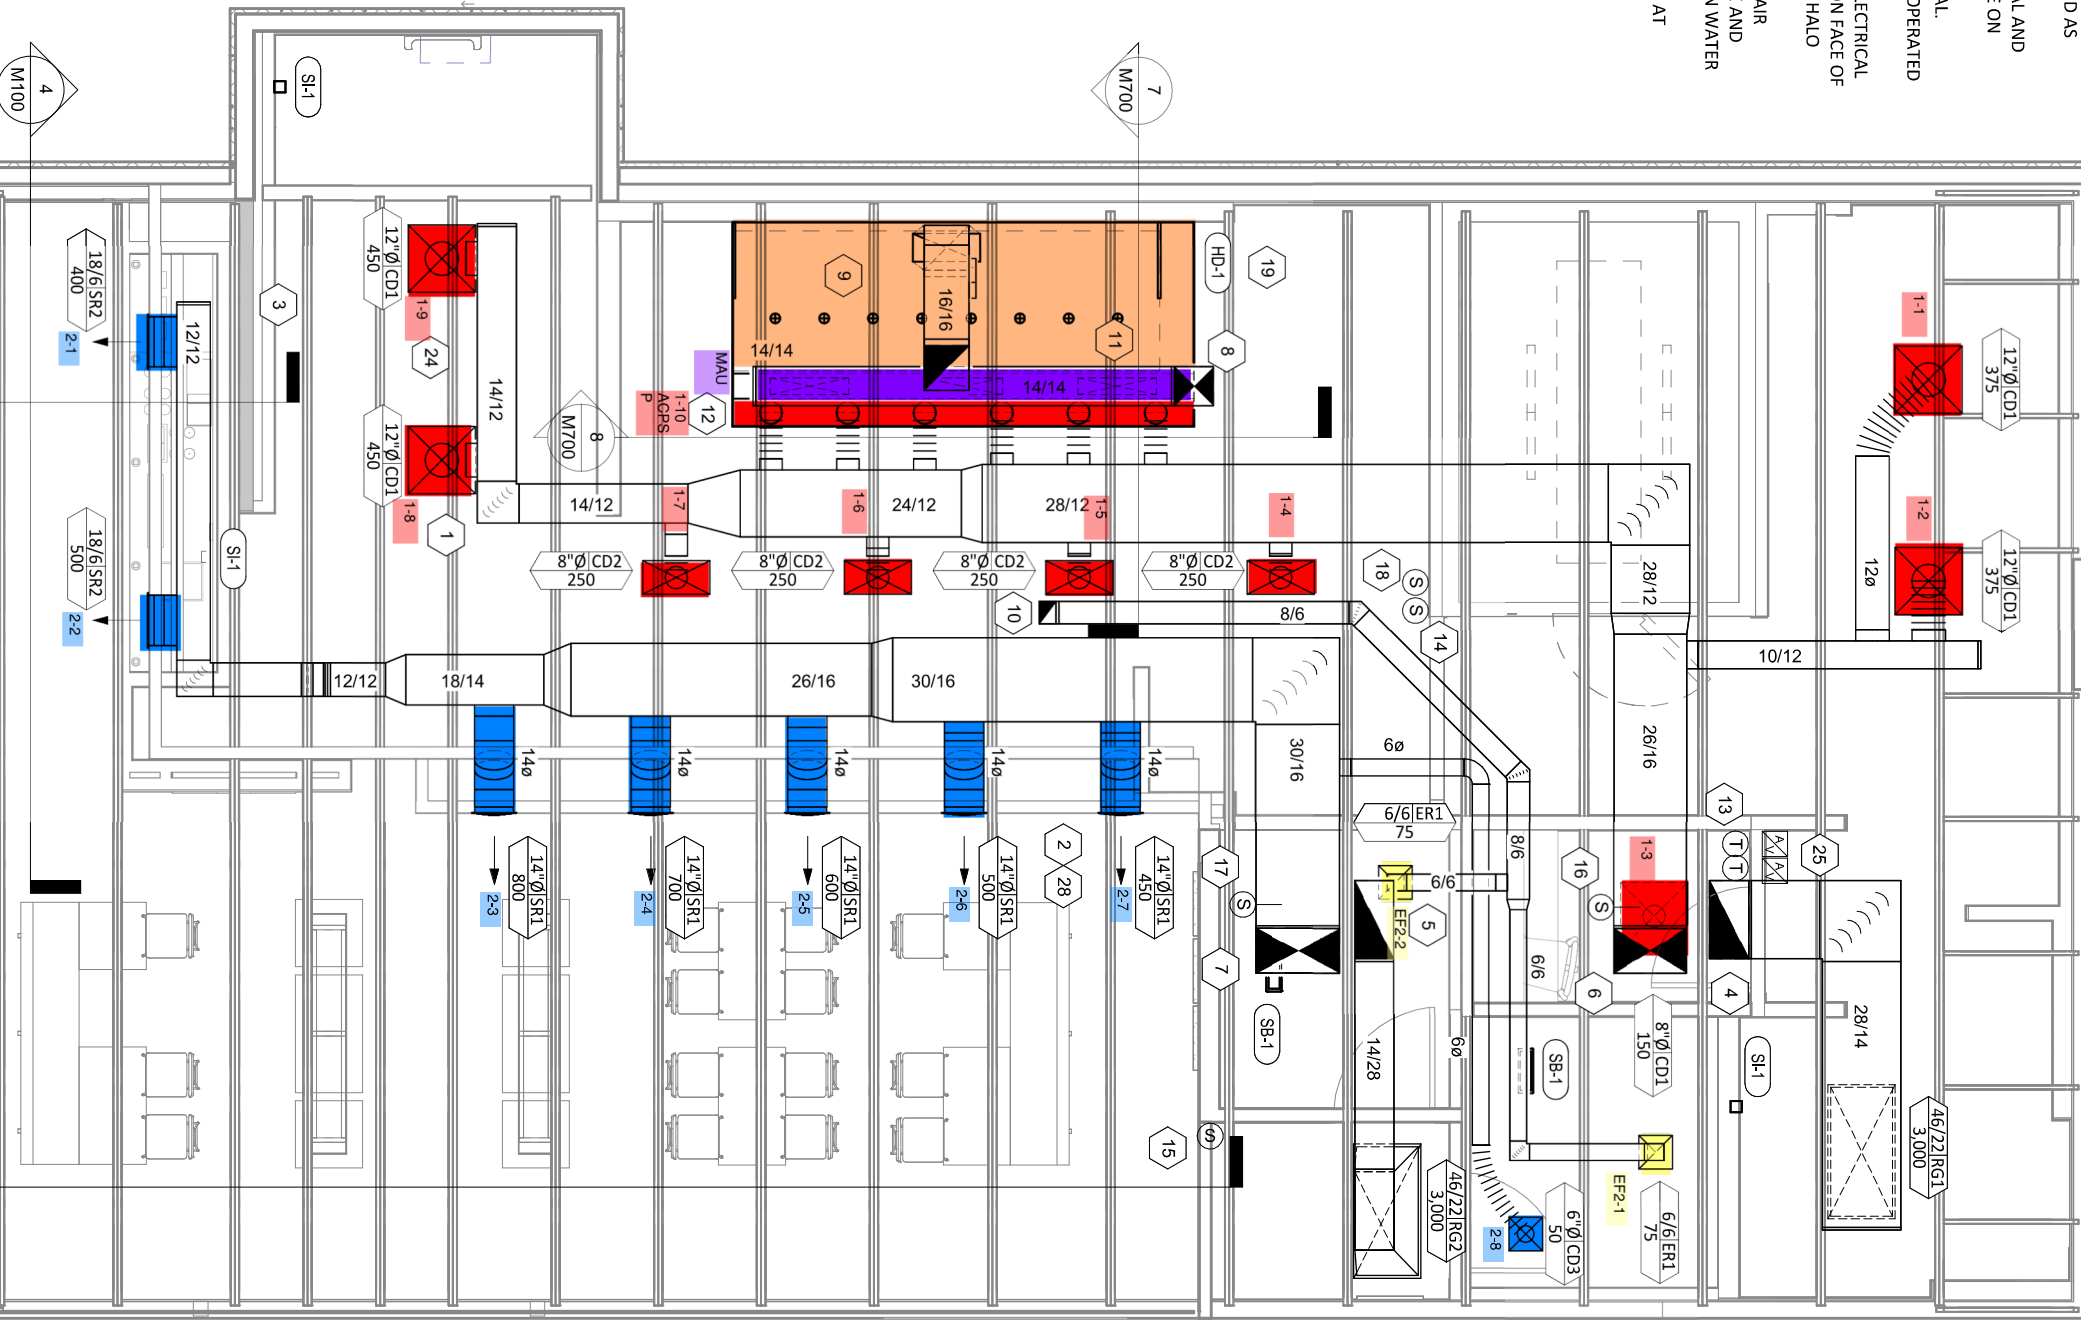

4  
M100

7  
M700