


TOR
N
SE
EA.
ON
ION
AS
AS
BLE
JG
;
SET,
SER.
SHED
IIT

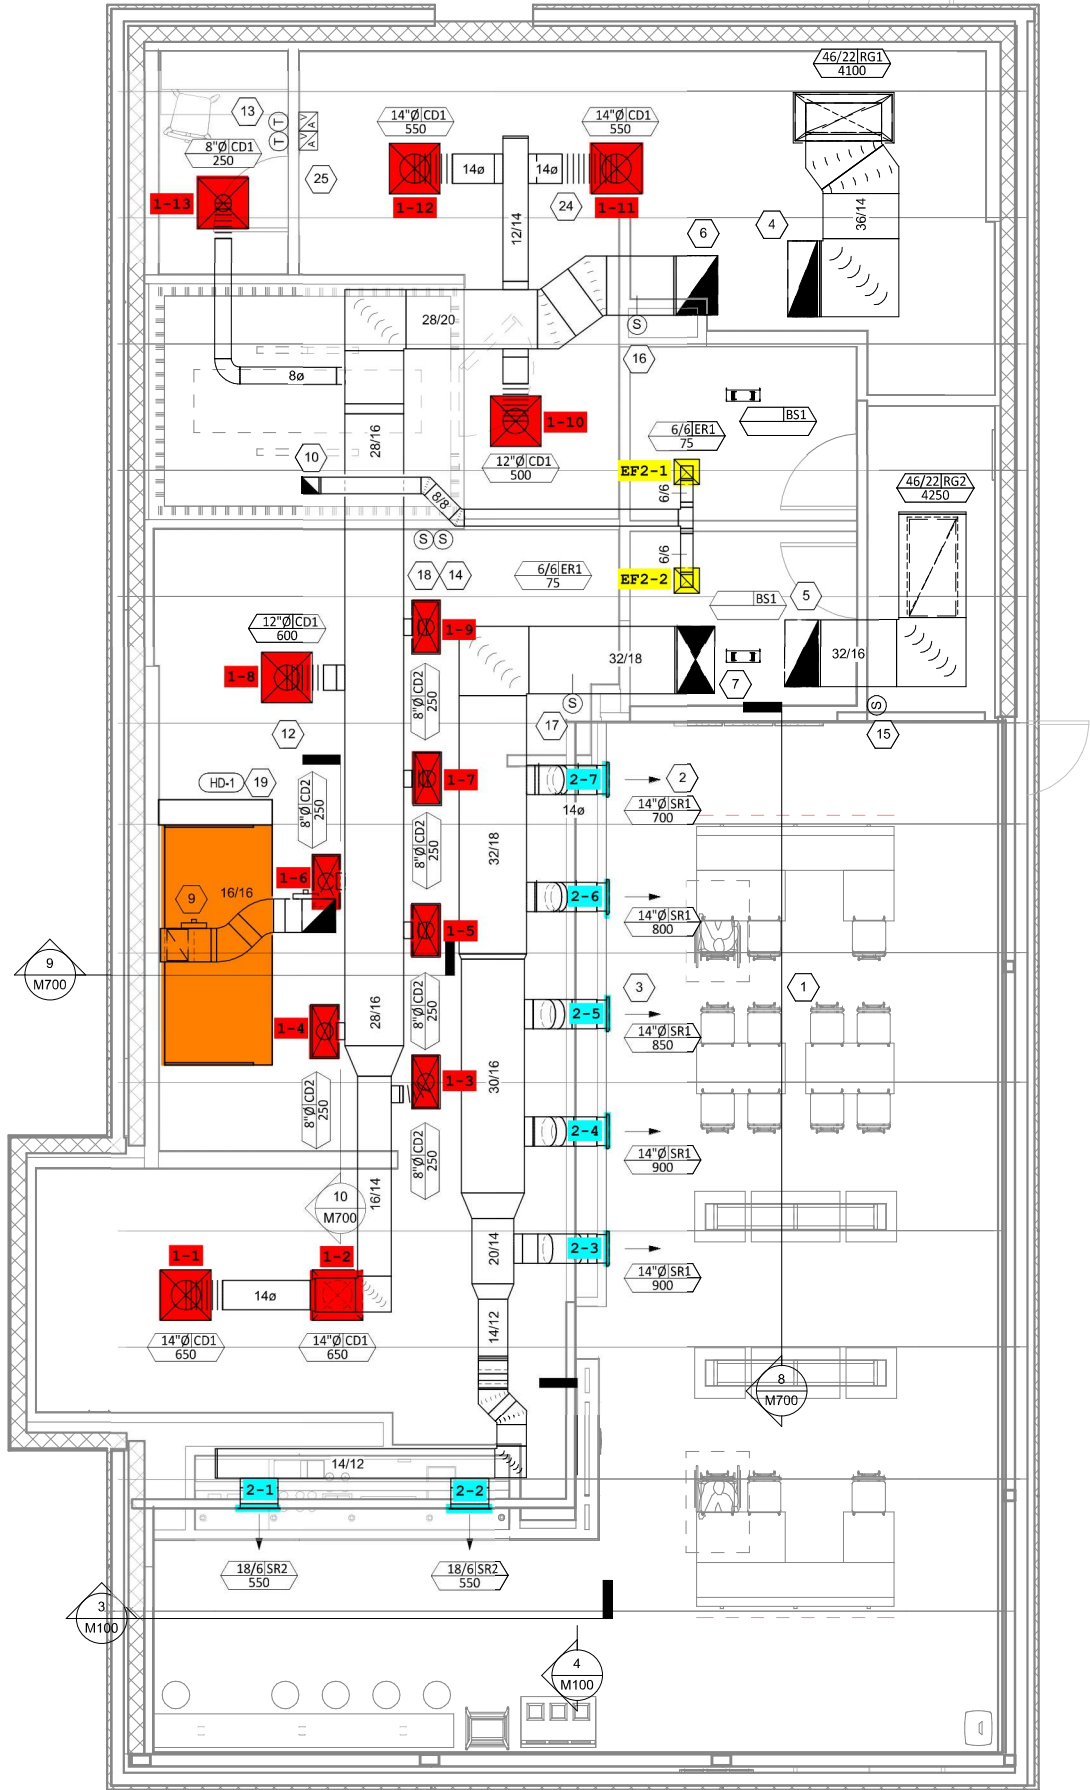

HVAC FLOOR PLAN

1/4" = 1'-0"