



E  
1.5W  
JNS.  
XX).  
XX).  
2)  
AL  
JING  
S  
IF  
E  
LL  
JRAL  
E  
IE  
TER  
STION

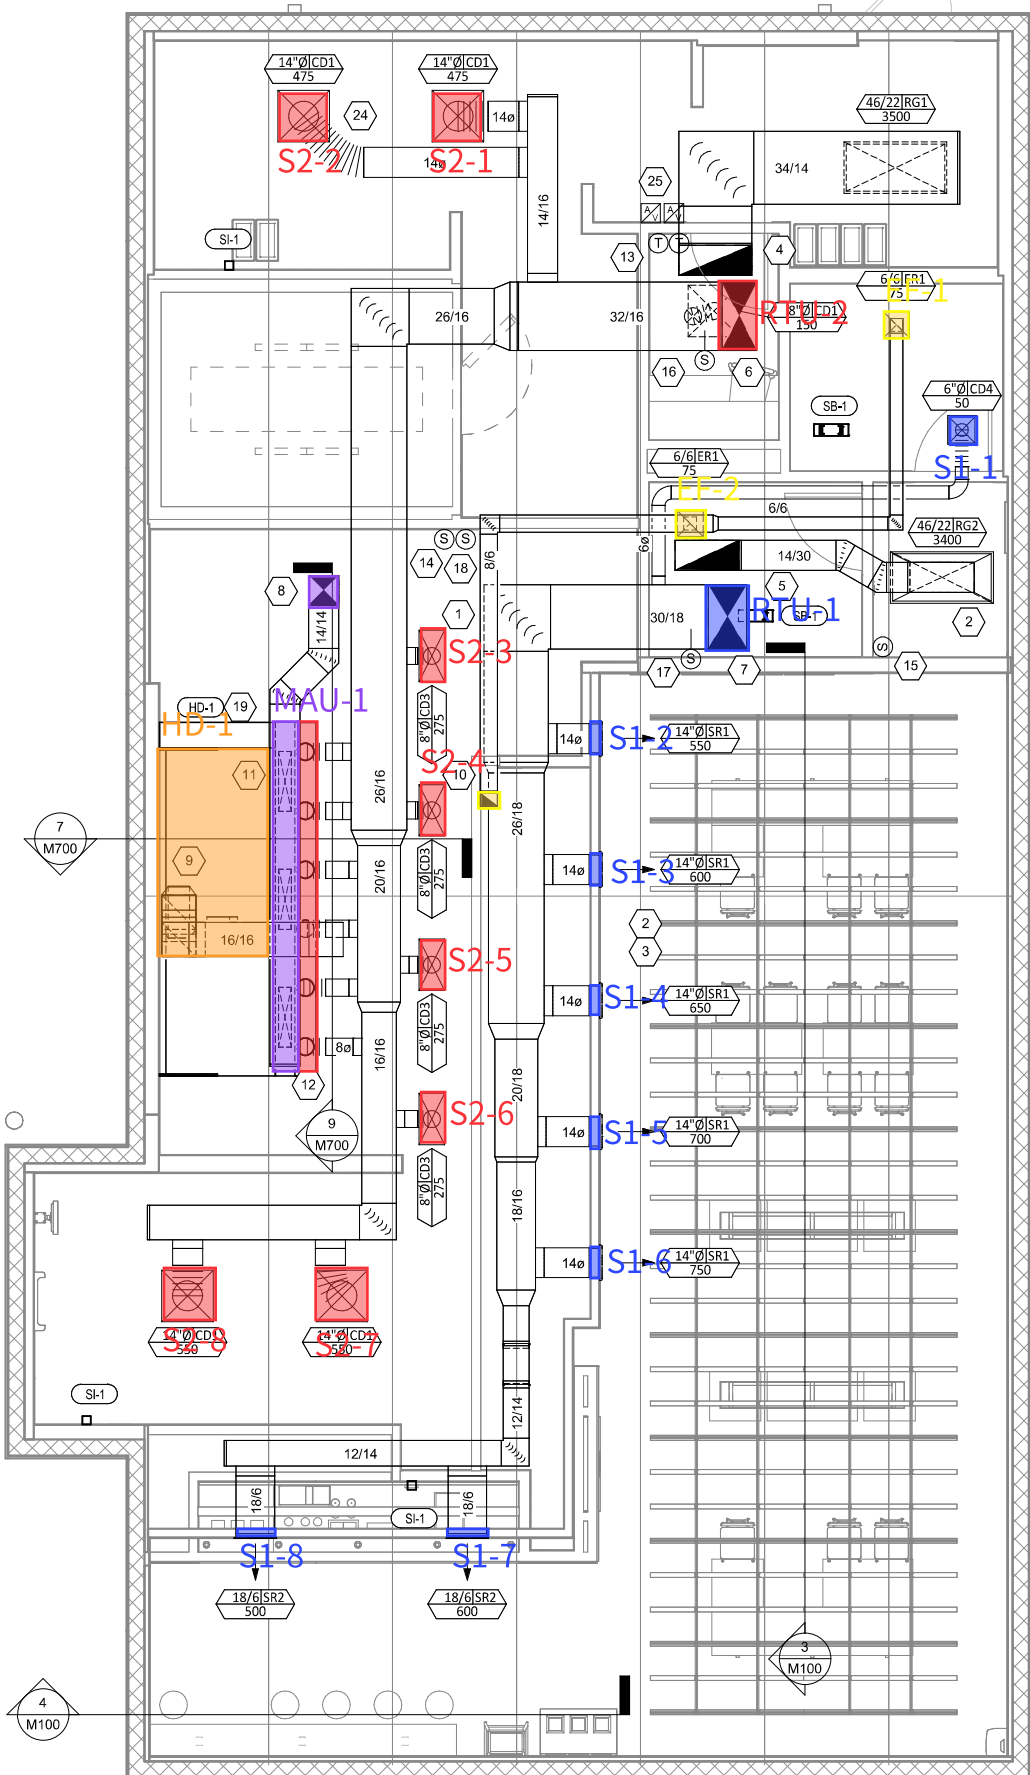

 1  
M100  
**HVAC FLOOR PLAN**  
1/4" = 1'-0"