


REFER TO SHEET M-100
FOR CONTINUATION

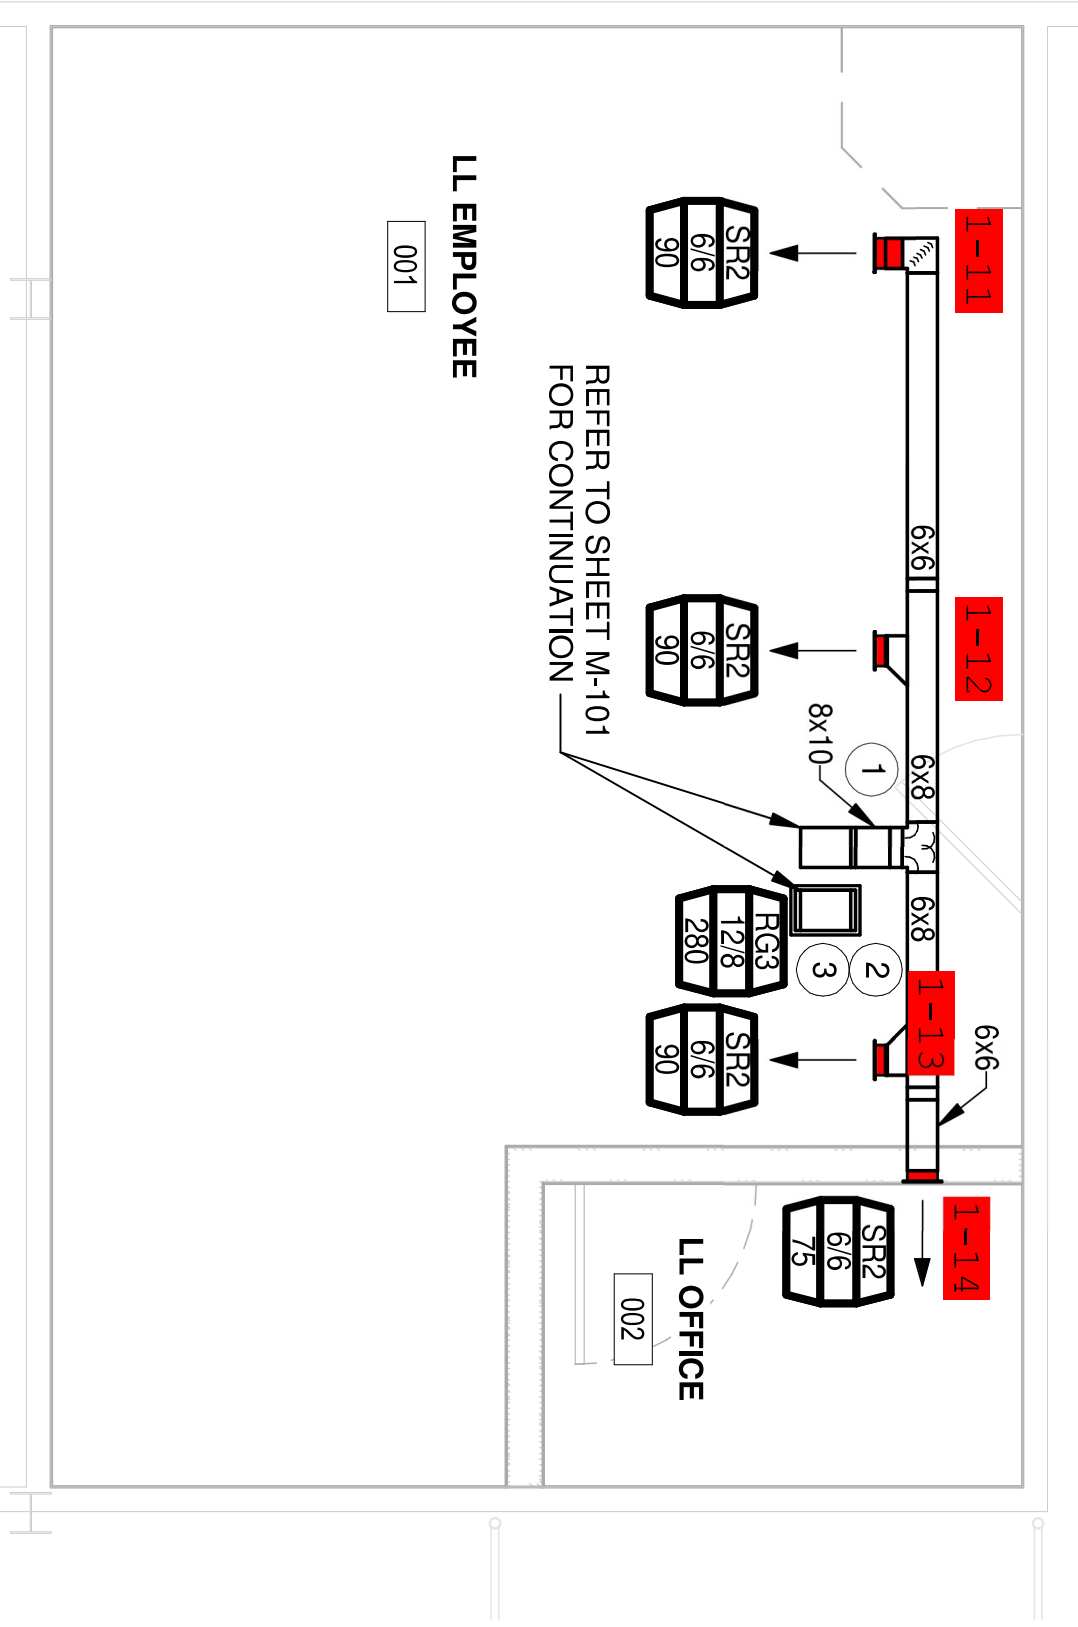

LL EMPLOYEE

001

LL OFFICE

002

REFER TO SHEET M-101
FOR CONTINUATION

MECHANICAL : ELECTRICAL : PLUMBING