


1 HVAC PLAN
3/16" = 1'-0"

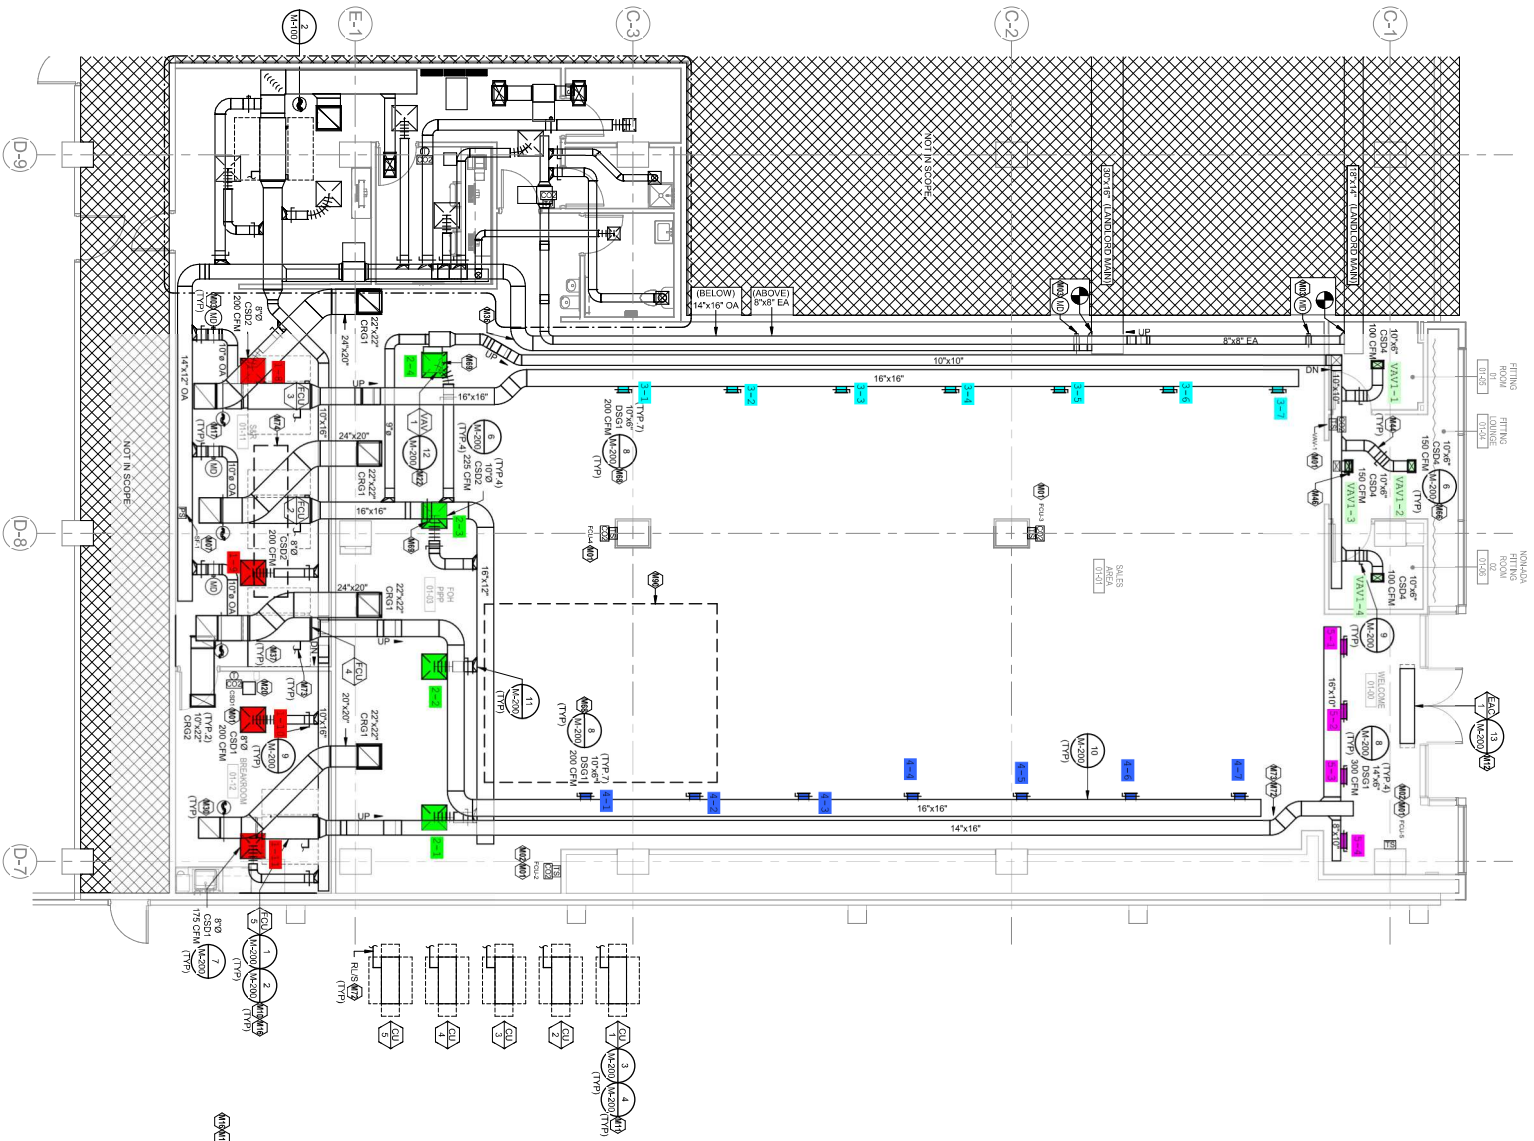

2 ENLARGED BACK OF HOUSE HVAC PLAN
1/4" = 1'-0"

