


MEAL DELIVERY CANOPY.
SEE ARCHITECTURAL.

SEAL PENETRATIONS IN
DRAFTSTOPPING CURTAIN AIR-TIGHT.
REFER TO ARCH DRAWINGS FOR
LOCATION AND CONSTRUCTION OF
DRAFTSTOPPING CURTAIN.

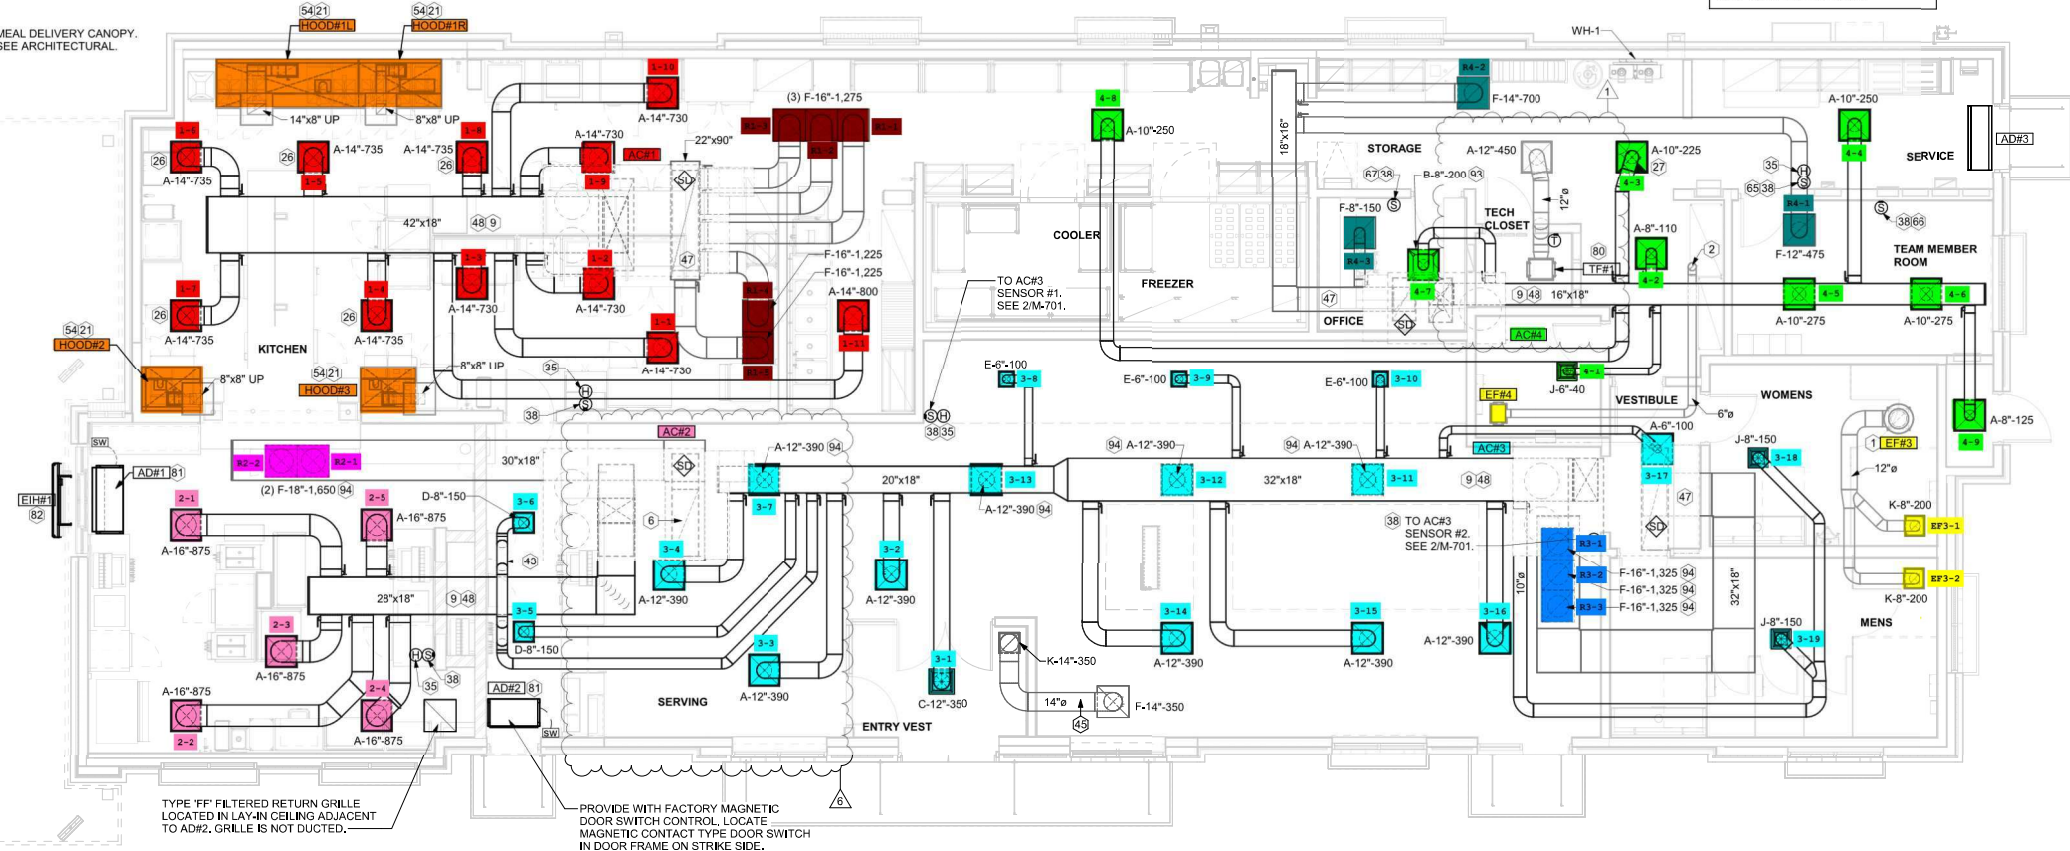

EQUIPMENT AND DUCTWORK PLAN