


SEAL PENETRATIONS IN DRAFTSTOPPING CURTAIN AIR-TIGHT. REFER TO ARCHITECTURAL DRAWINGS FOR LOCATION AND PENETRATION DETAILS FOR DRAFTSTOPPING CURTAIN.

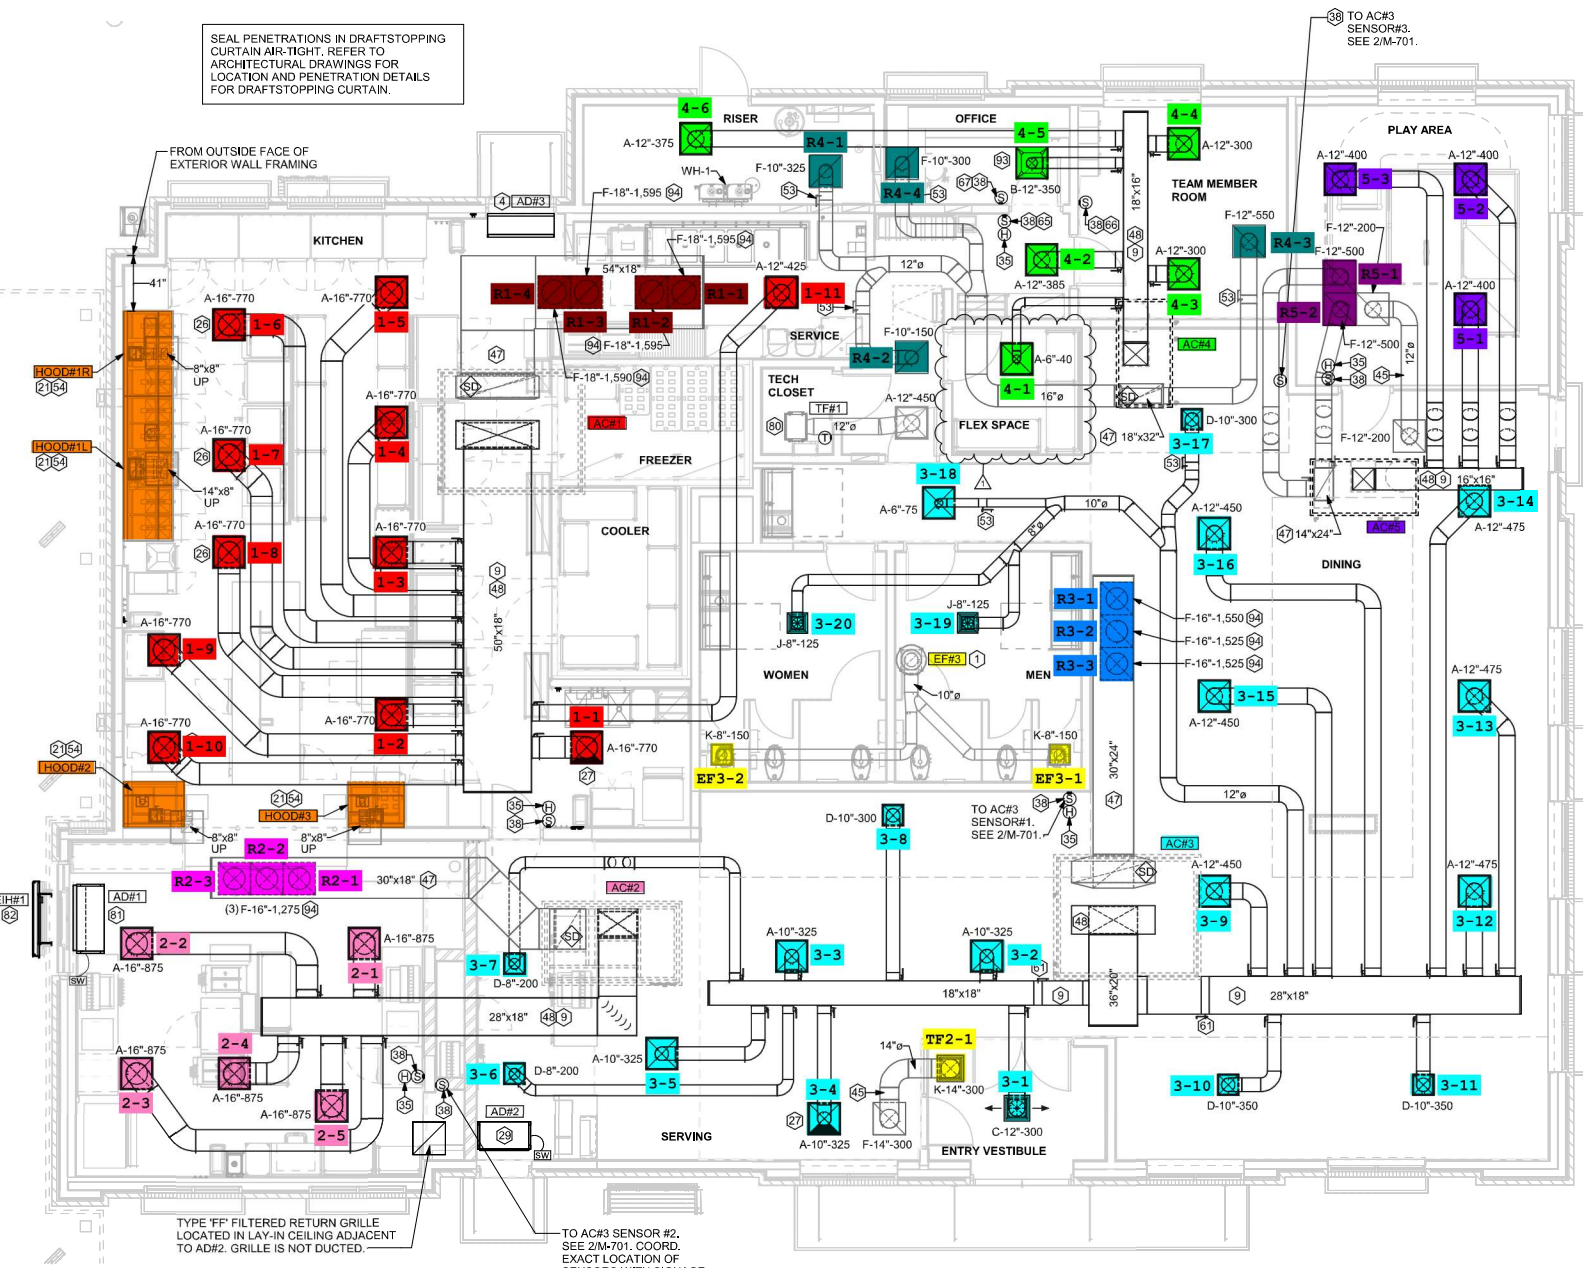

EQUIPMENT AND DUCTWORK PLAN

TYPE 'FF' FILTERED RETURN GRILLE LOCATED IN LAY-IN CEILING ADJACENT TO AD#2. GRILLE IS NOT DUCTED.

TO AC#3 SENSOR #2. SEE 2/M-701. COORD. EXACT LOCATION OF SENSORS WITH SIGNAGE.

TO AC#3 SENSOR#1. SEE 2/M-701.

TO AC#3 SENSOR#3. SEE 2/M-701.