


SEAL PENETRATIONS IN DRAFTSTOPPING CURTAIN AIR-TIGHT. REFER TO ARCHITECTURAL DRAWINGS FOR LOCATION AND PENETRATION DETAILS FOR DRAFTSTOPPING CURTAIN.

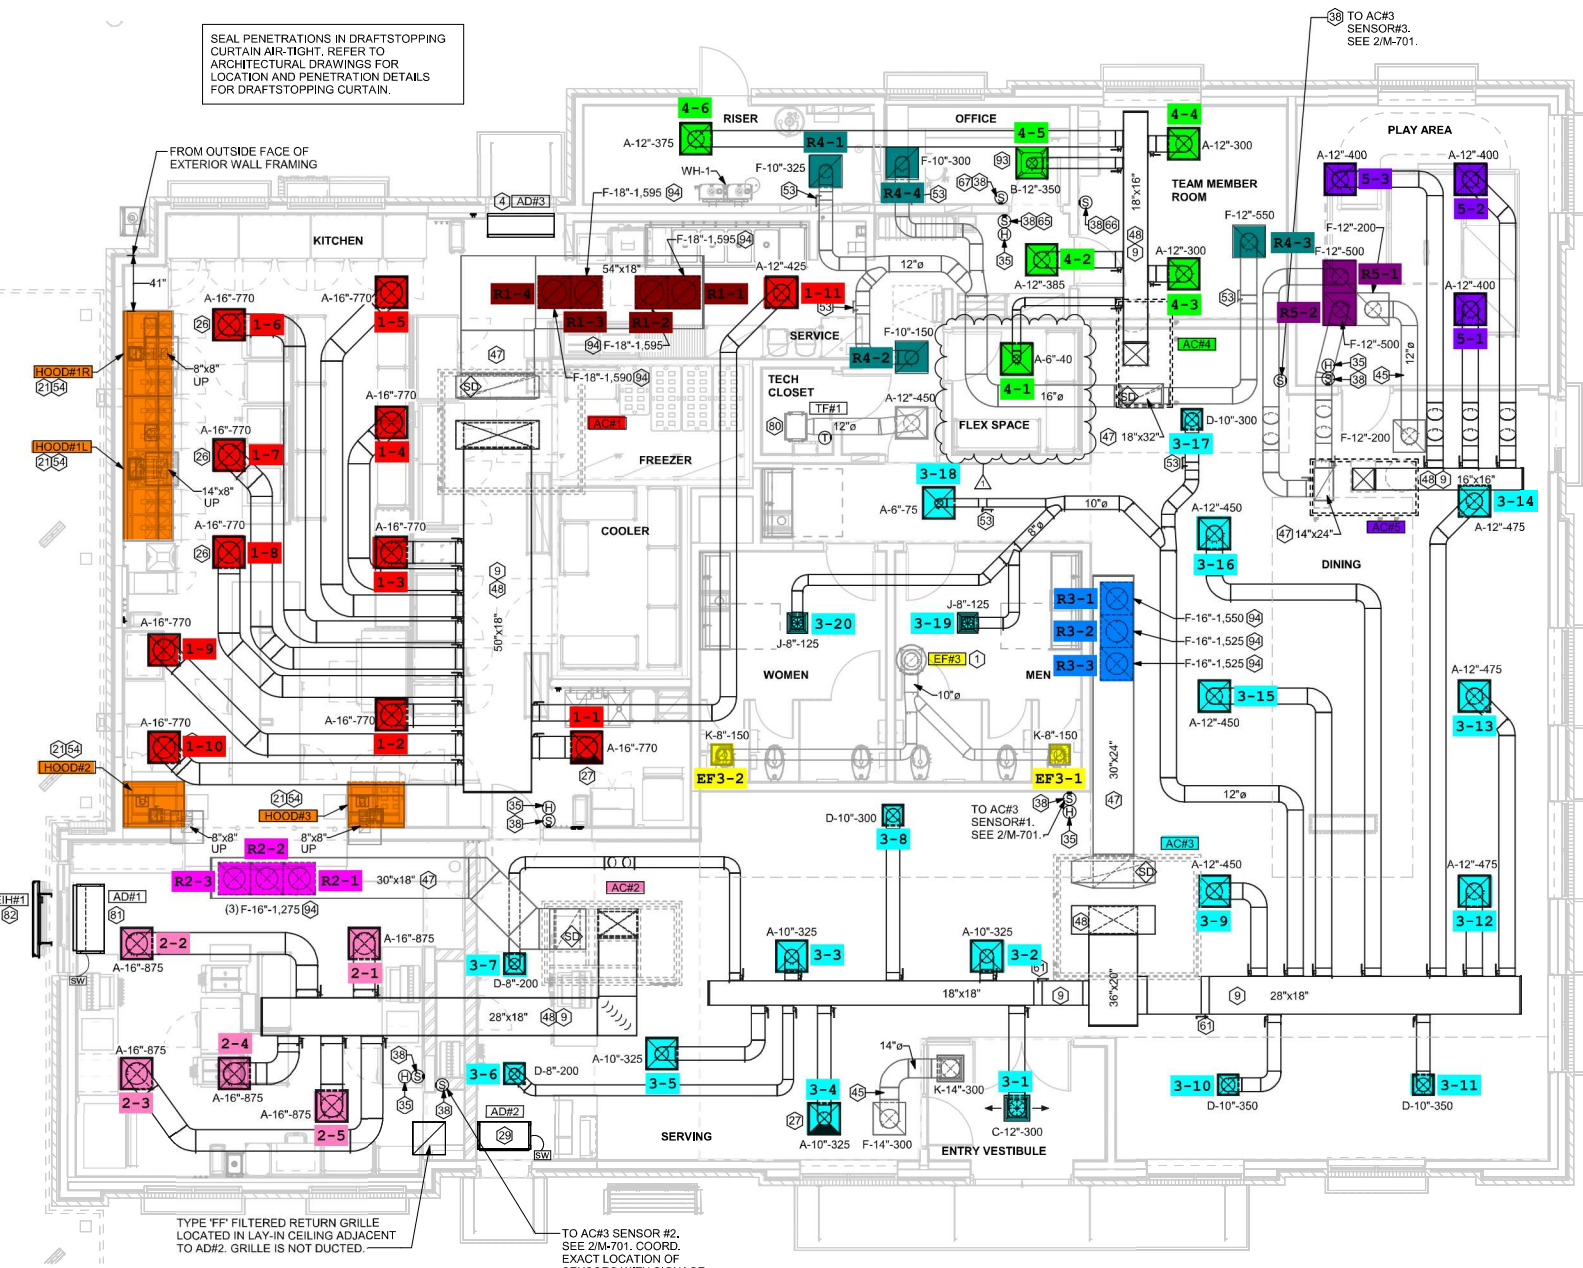

EQUIPMENT AND DUCTWORK PLAN