


EM PER DETAIL 1/M/00.

UNCLIPATOR WITH REMOTE KEY
TECTOR. MOUNT UNIT 60"

RTU PER DETAIL 6/M/700. SEE
MATION. INSTALL UV
AND ON ANY RTU ACCESS
VISIBLE IF OPENED.
TERMINATION AND OUTSIDE
HEATER COMBUSTION AIR
DRAWINGS FOR MORE
ON AIR TERMINATIONS.
ON OPPOSITE SIDE OF
IN THE DINING ROOM.

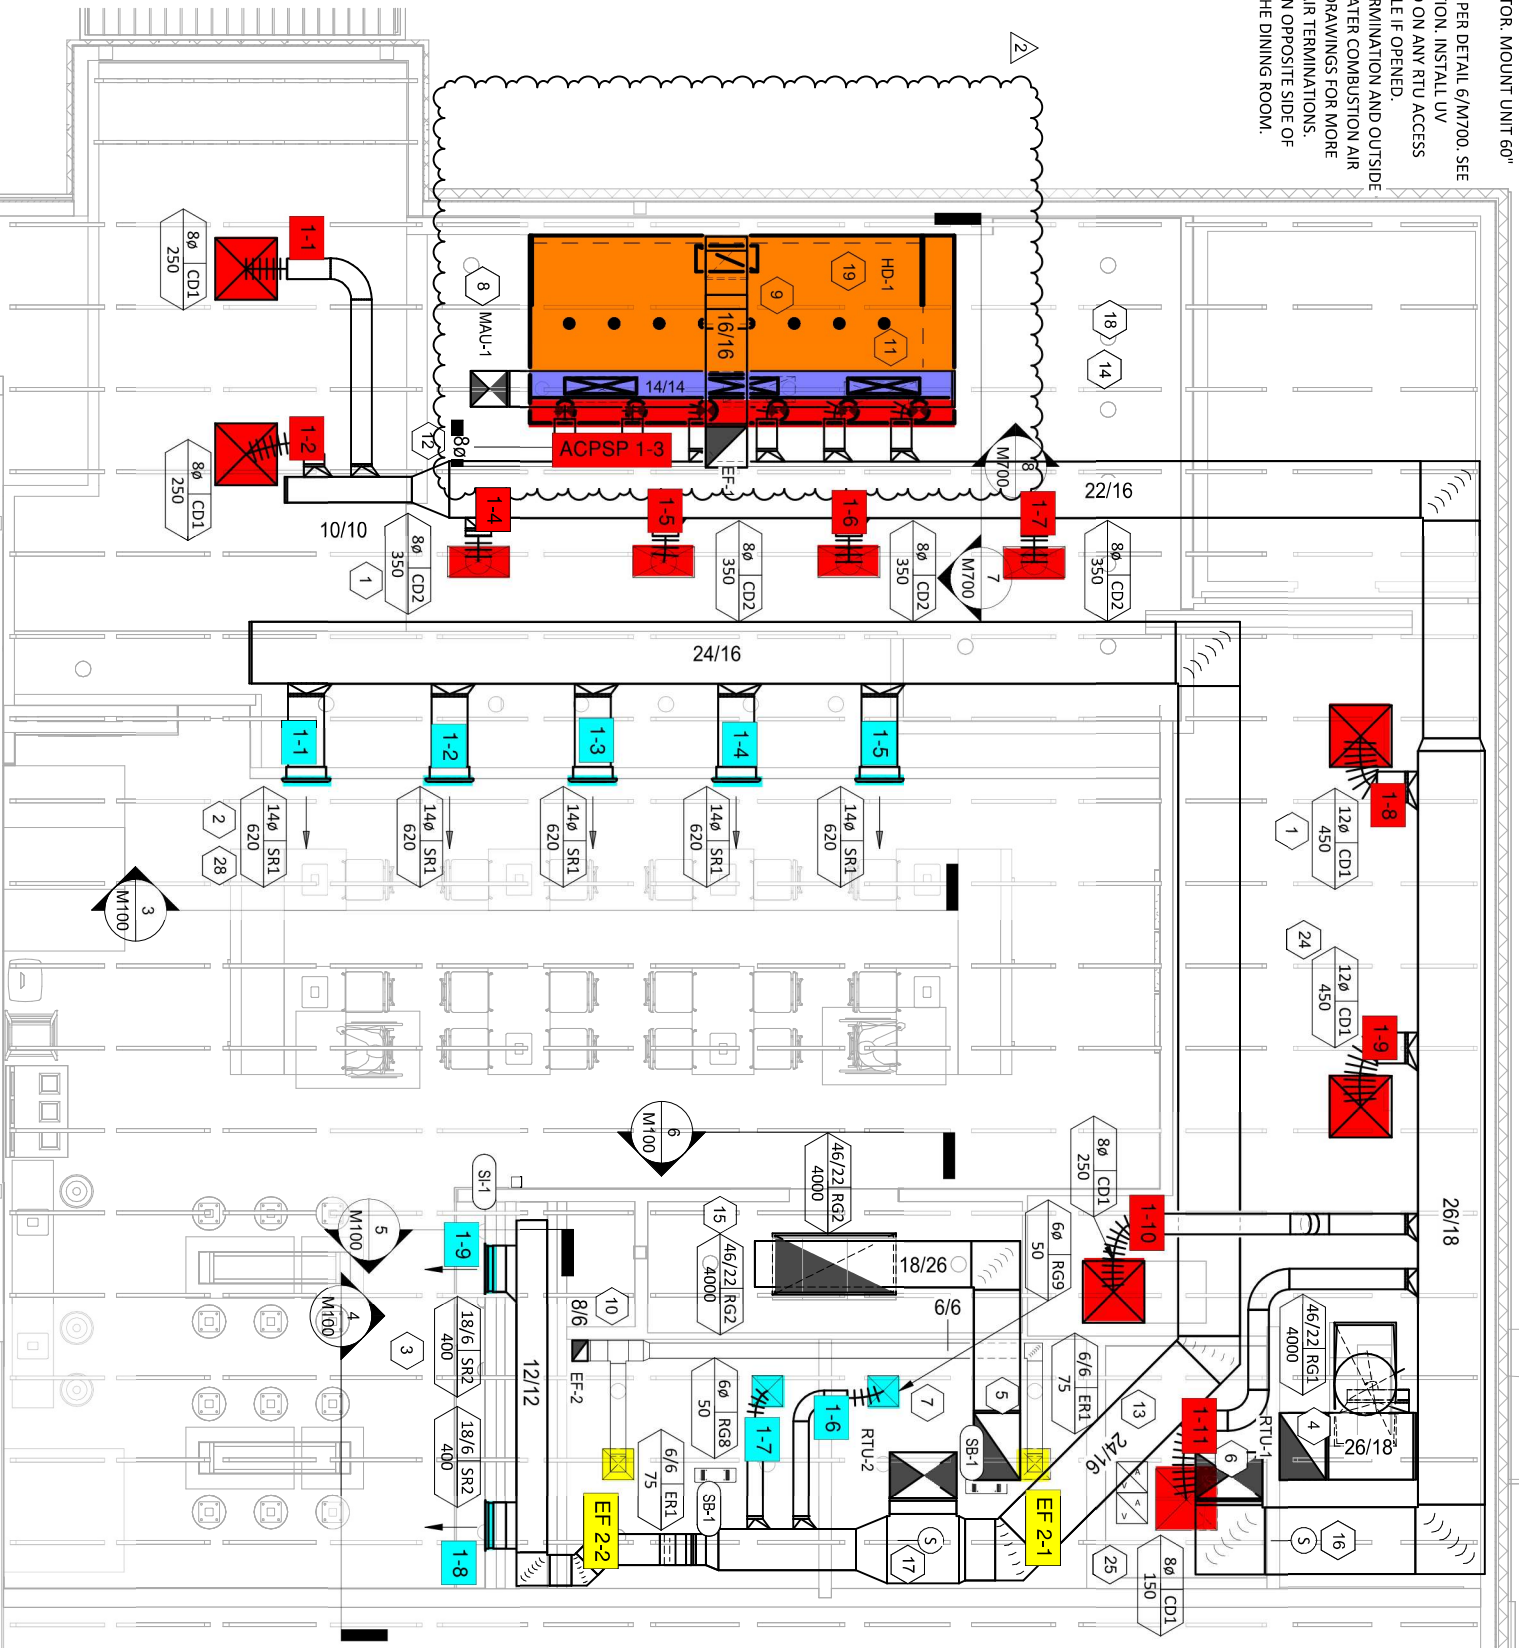

CHIPOTLE
PO
COLUMBIA
TELEPH
INSTRUMT



Drawn:
JW

Project No.

24-0074