

TER

OR  
ION


NSI  
N  
L

TE  
INIT

V  
SS

N

UP TO OUTDOOR UNITS  
ON ROOF

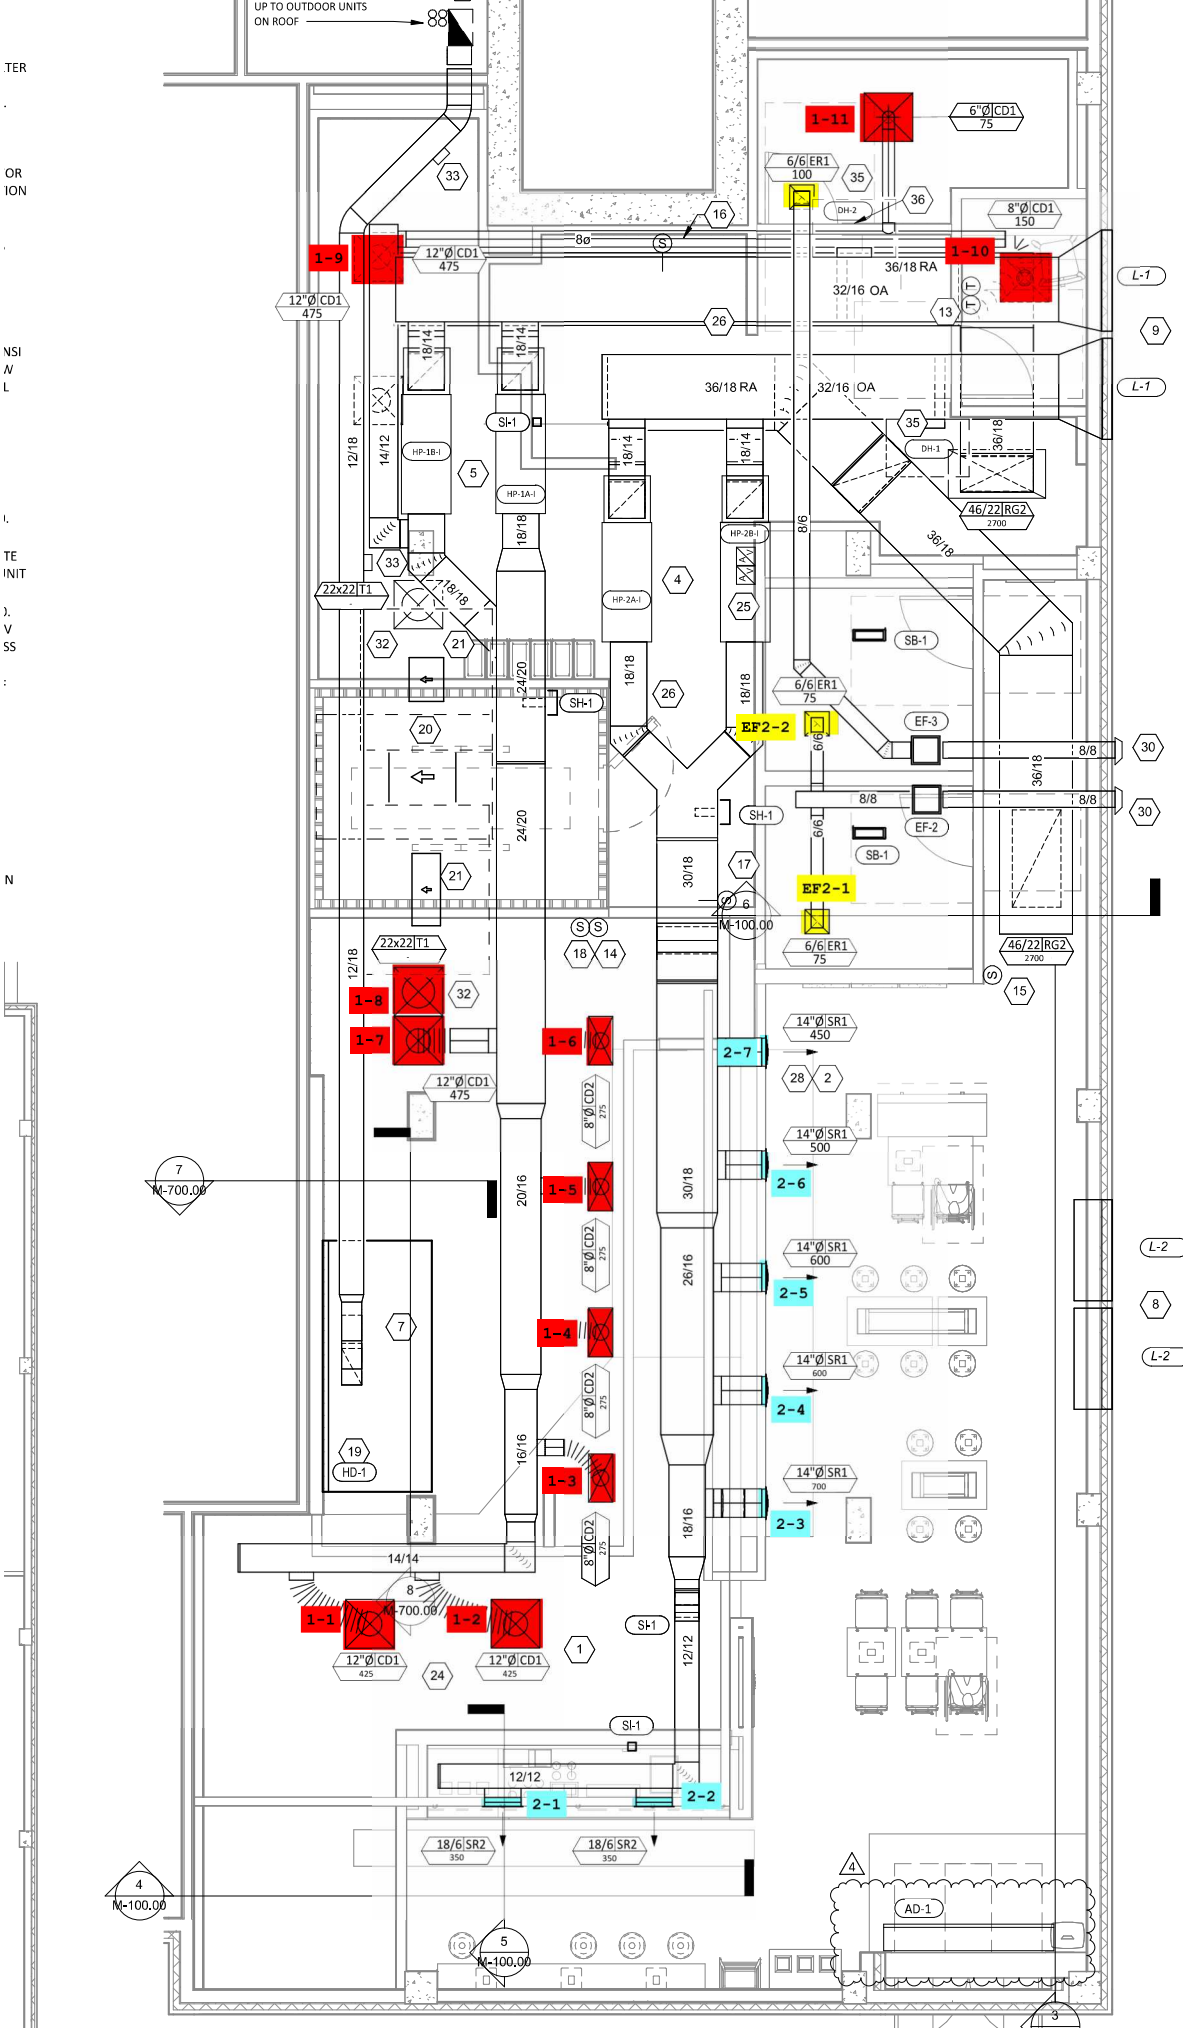

**HVAC FLOOR PLAN**

1/4" = 1'-0"