




1 HVAC FLOOR PLAN - RIGHT
 3/32" = 1'-0"

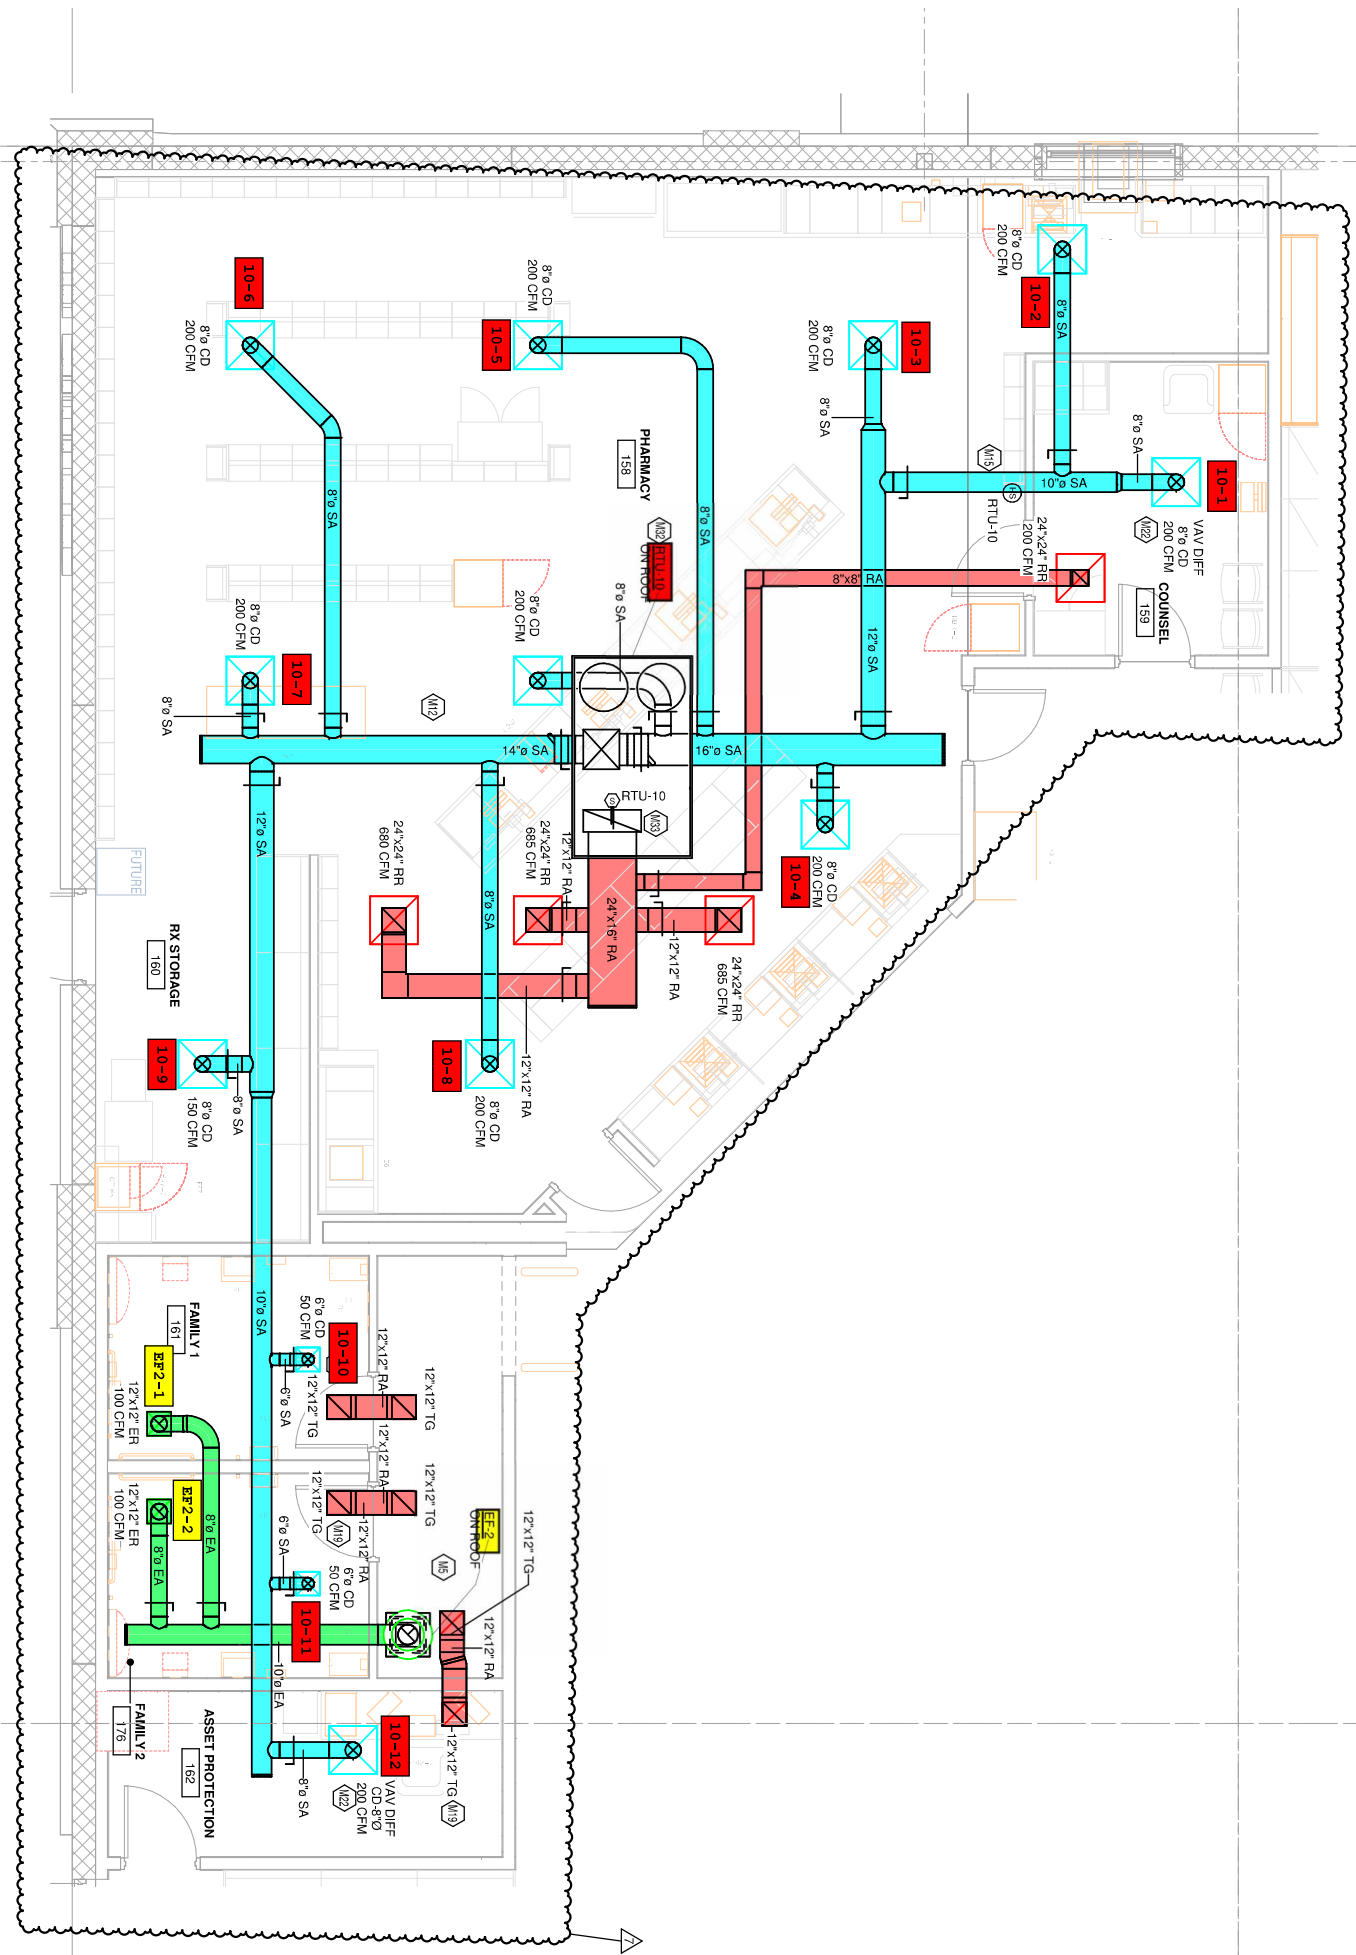

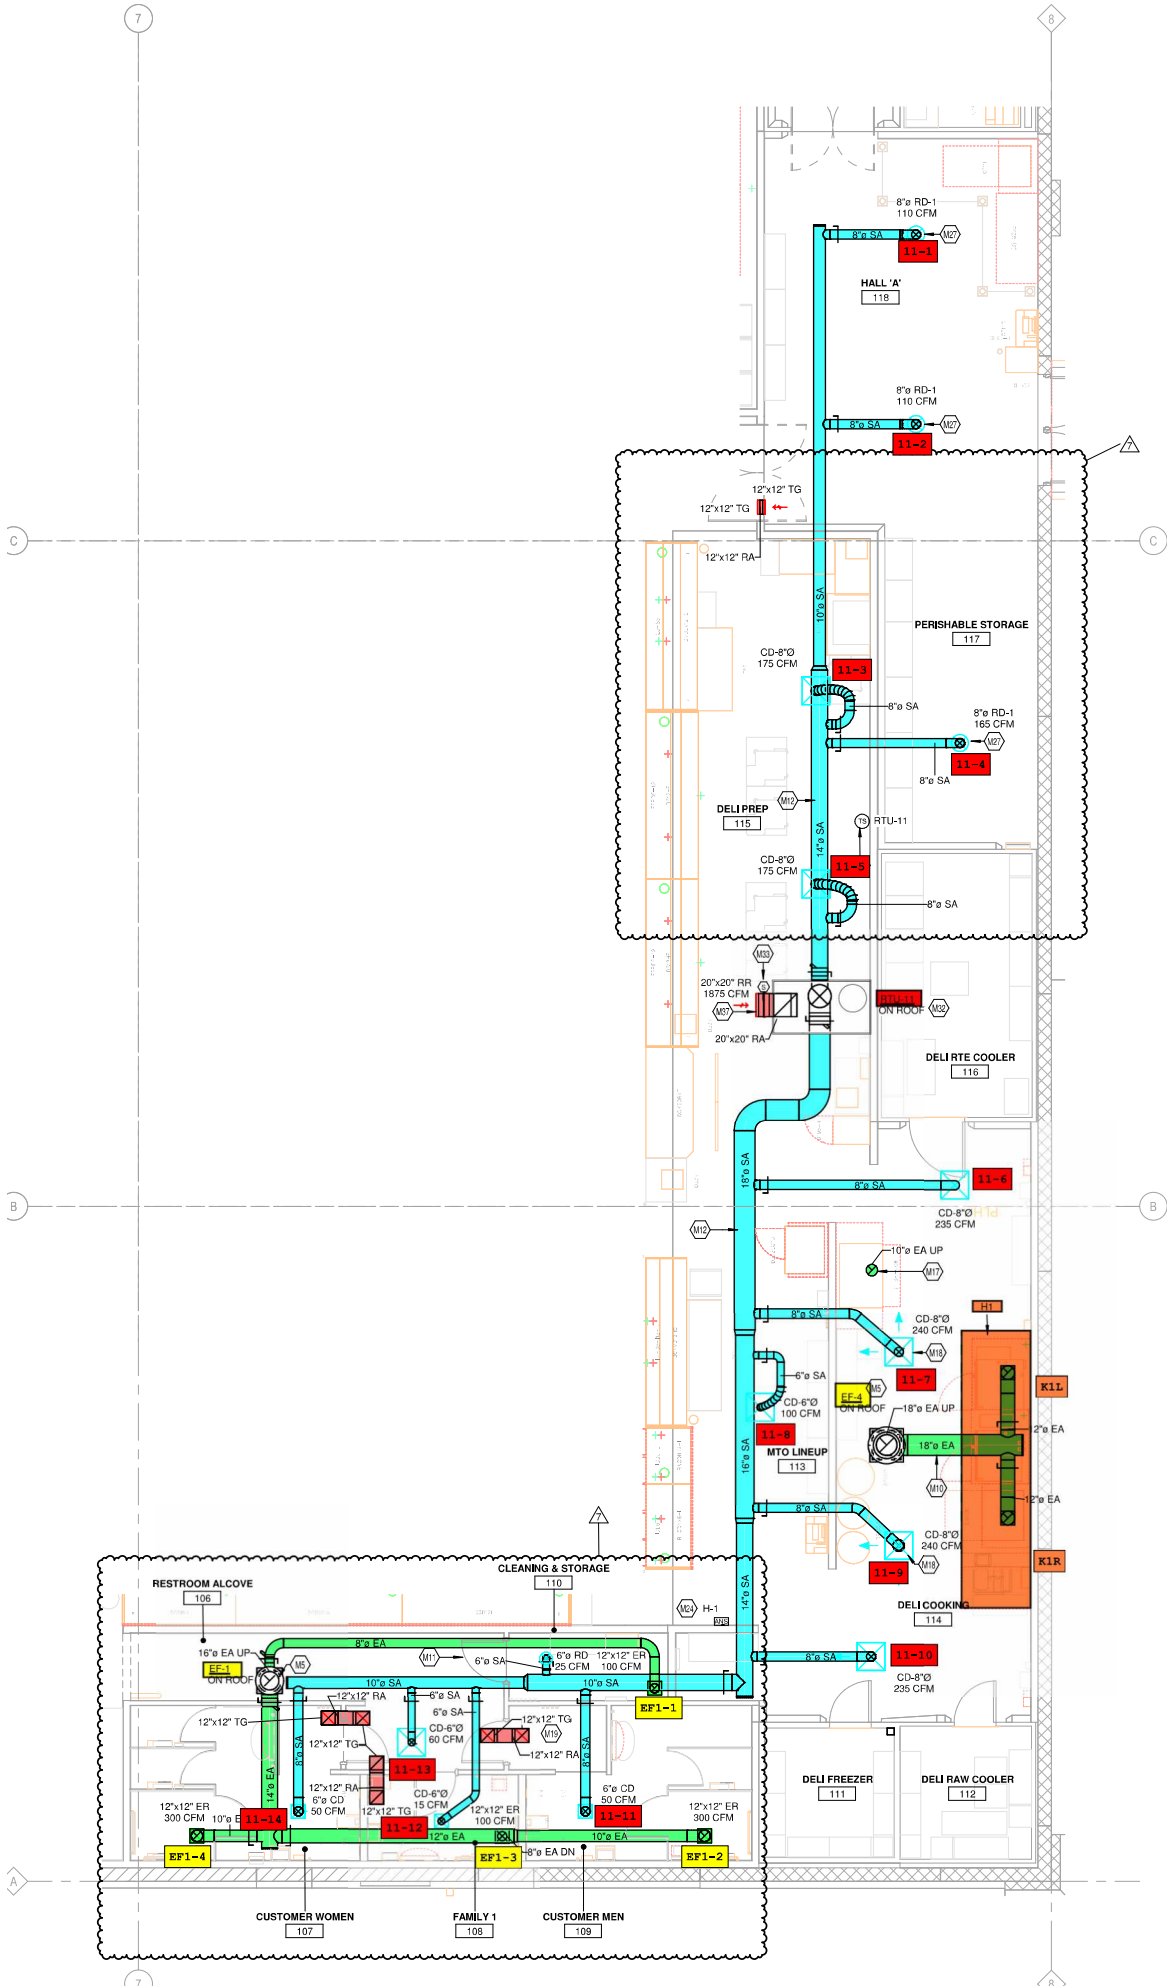


HVAC ENLARGED PLAN - DELI
 3/16" = 1'-0"

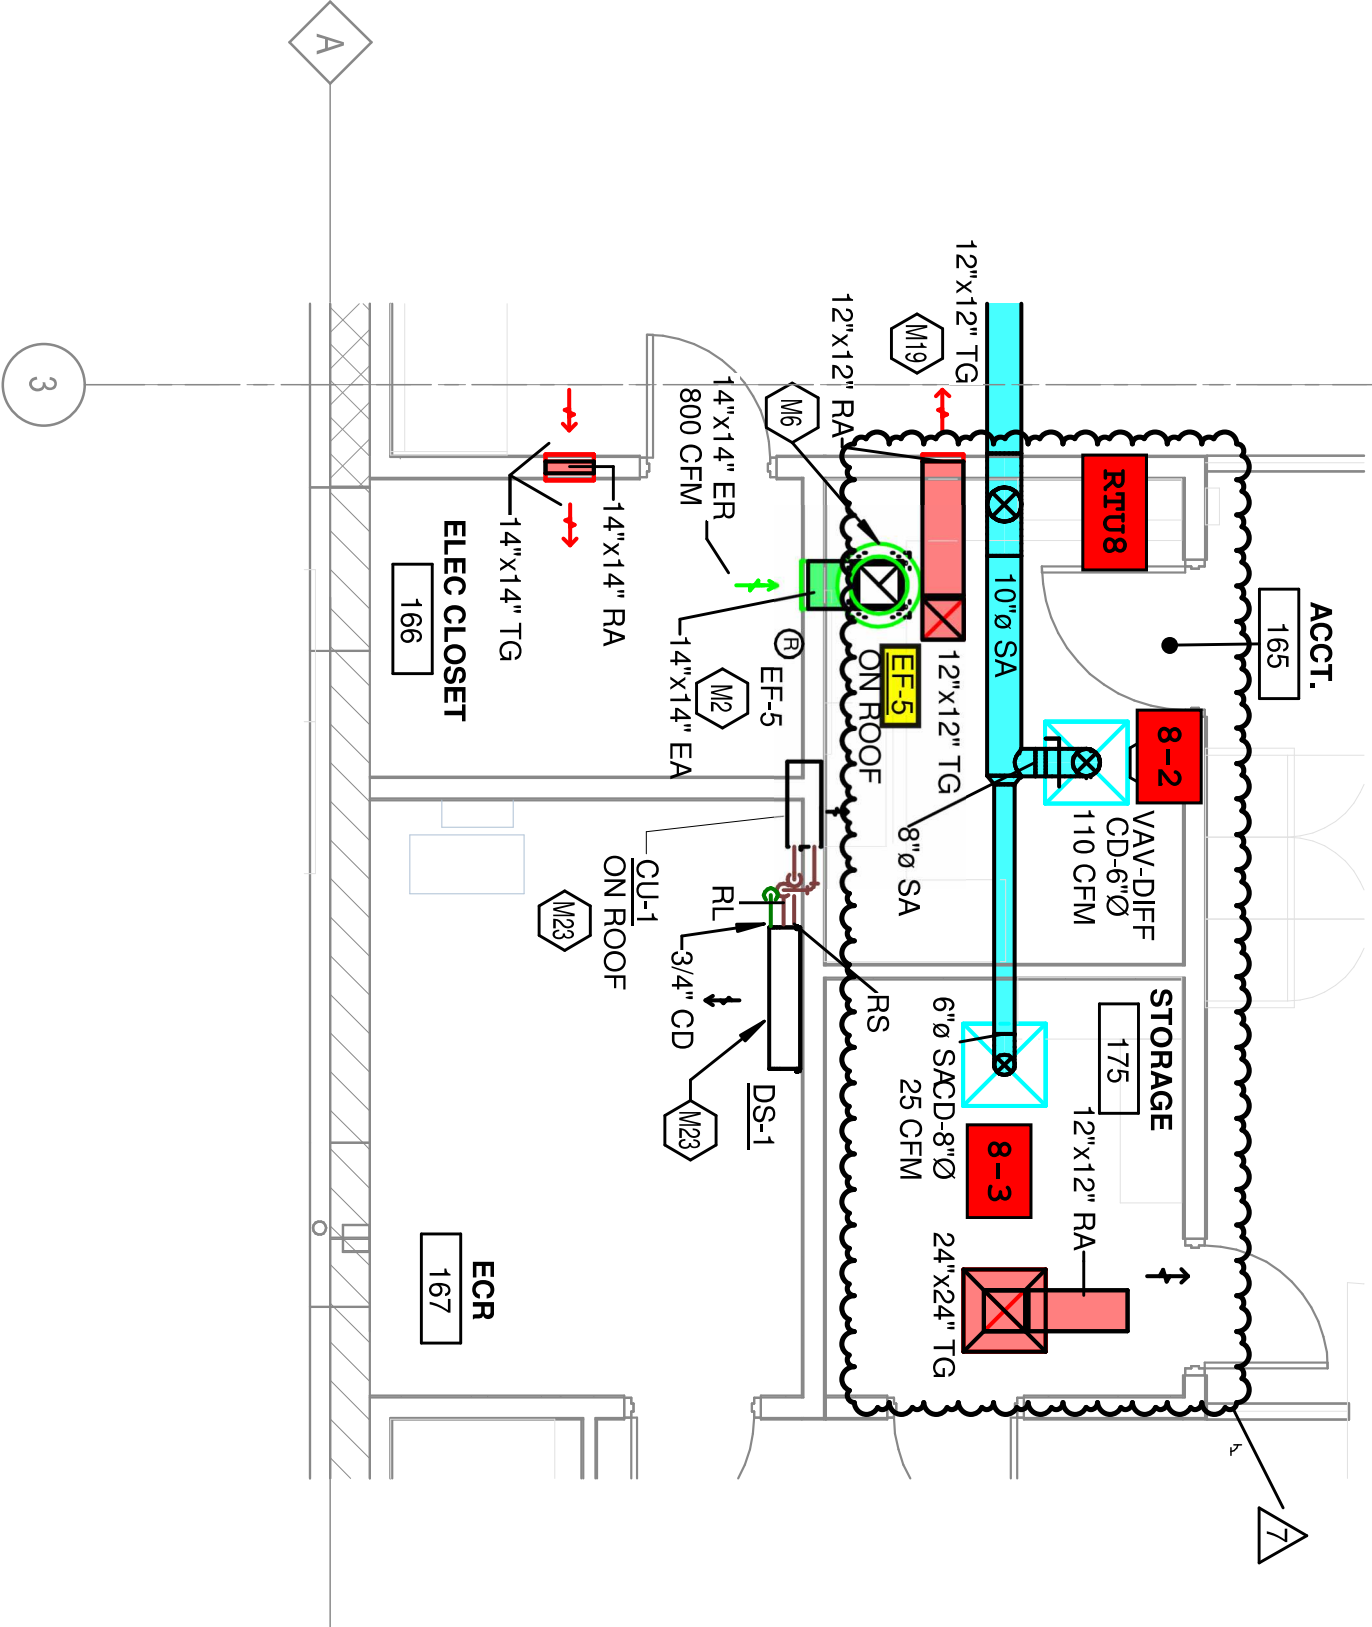

3

HVAC ENLARGED PLAN - CUSTOMER SERVICE
 3/16" = 1'-0"

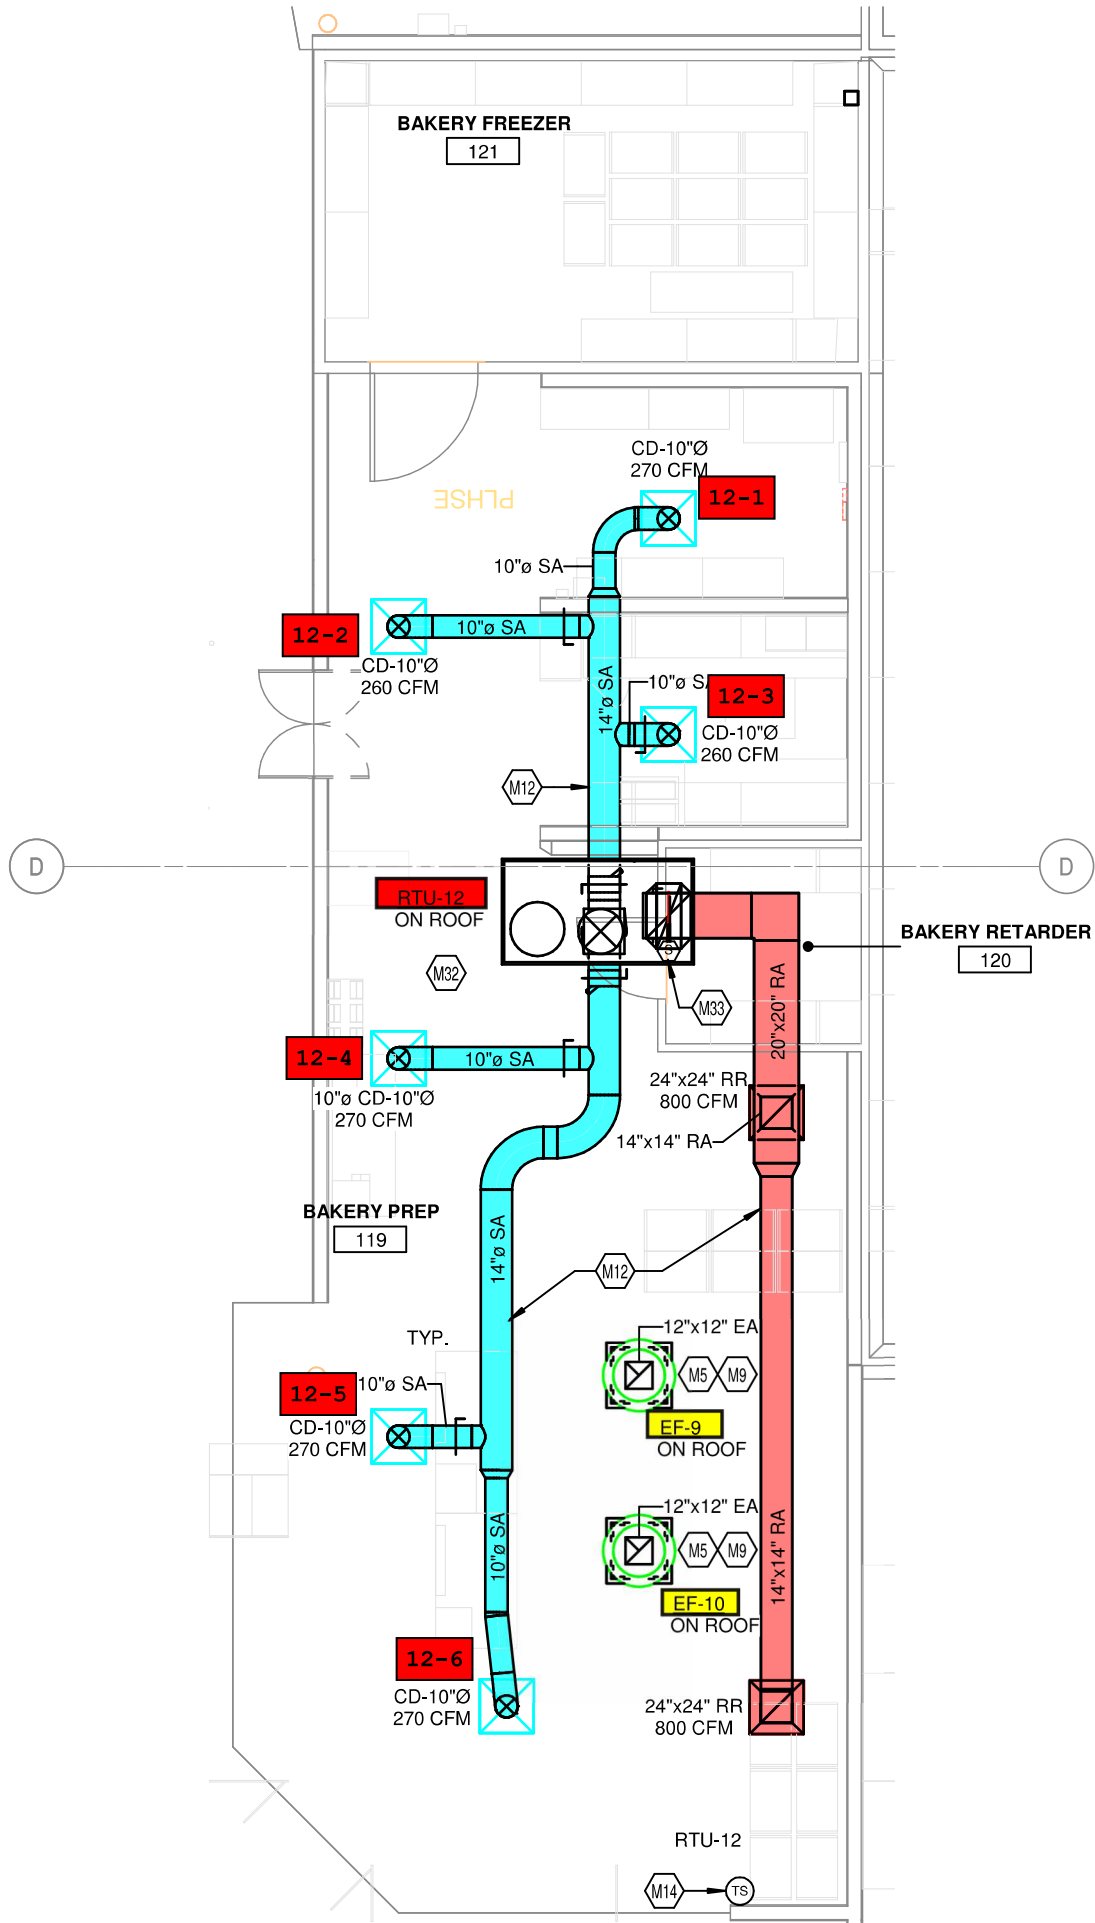

② HVAC ENLARGED PLAN - BAKERY
 3/16" = 1'-0"