

SPER  
IT LINE  
PING TO  
HOWN


AS

AND  
N

ERATED

TRICAL  
FACE OF  
LO

ND  
WATER

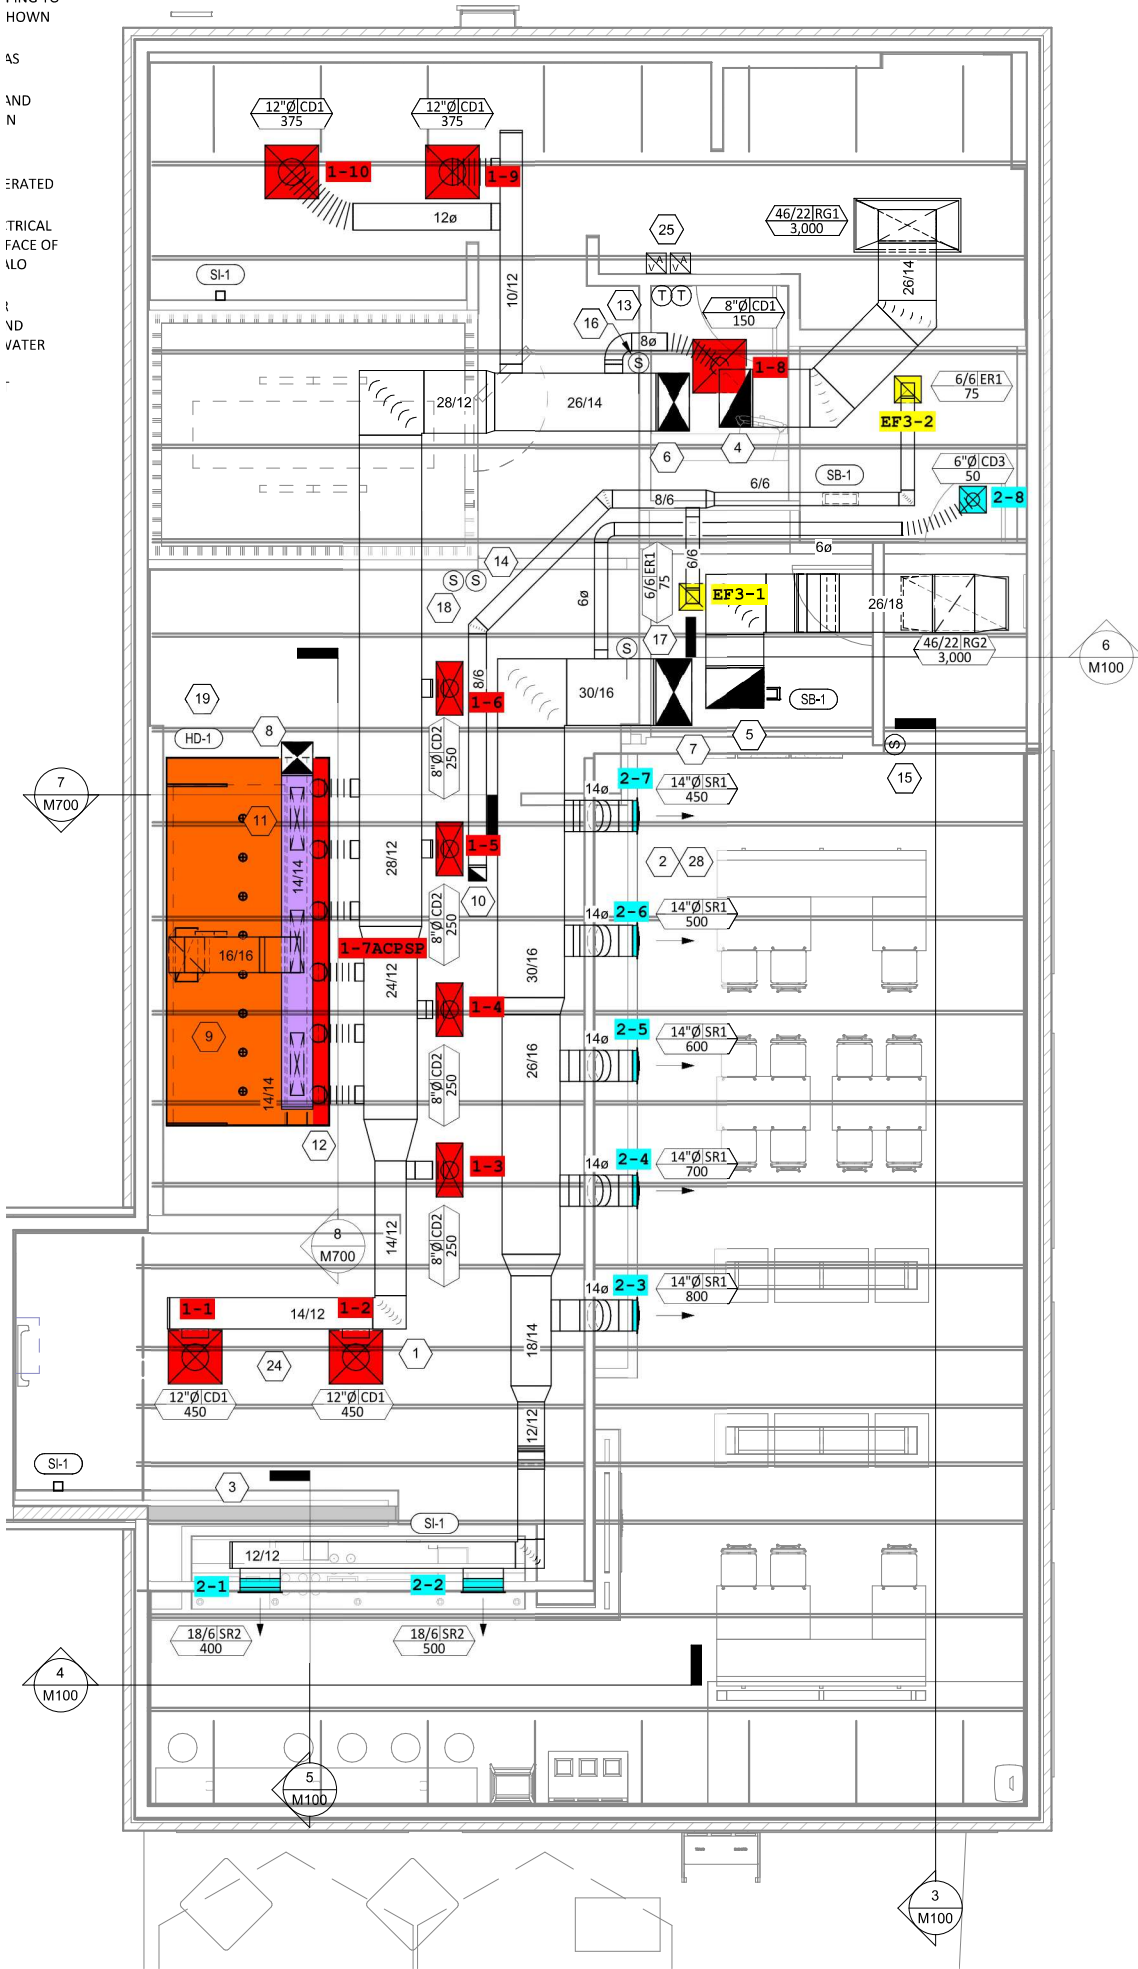

### HVAC FLOOR PLAN

1/4" = 1'-0"