

ROWS IN

NG IN

INATE

JINATE

VIDE

VIDE


ST AND  
TIGHT.  
ENCY FOR

IGERANT  
NT  
OMPLY  
LE IN  
ALLED.  
NE SET,  
OLS, AND  
ROOF.  
NOTE

VINGS.  
YSTEM

R.

INSTALL  
OPENED.  
ER  
ABUSTION

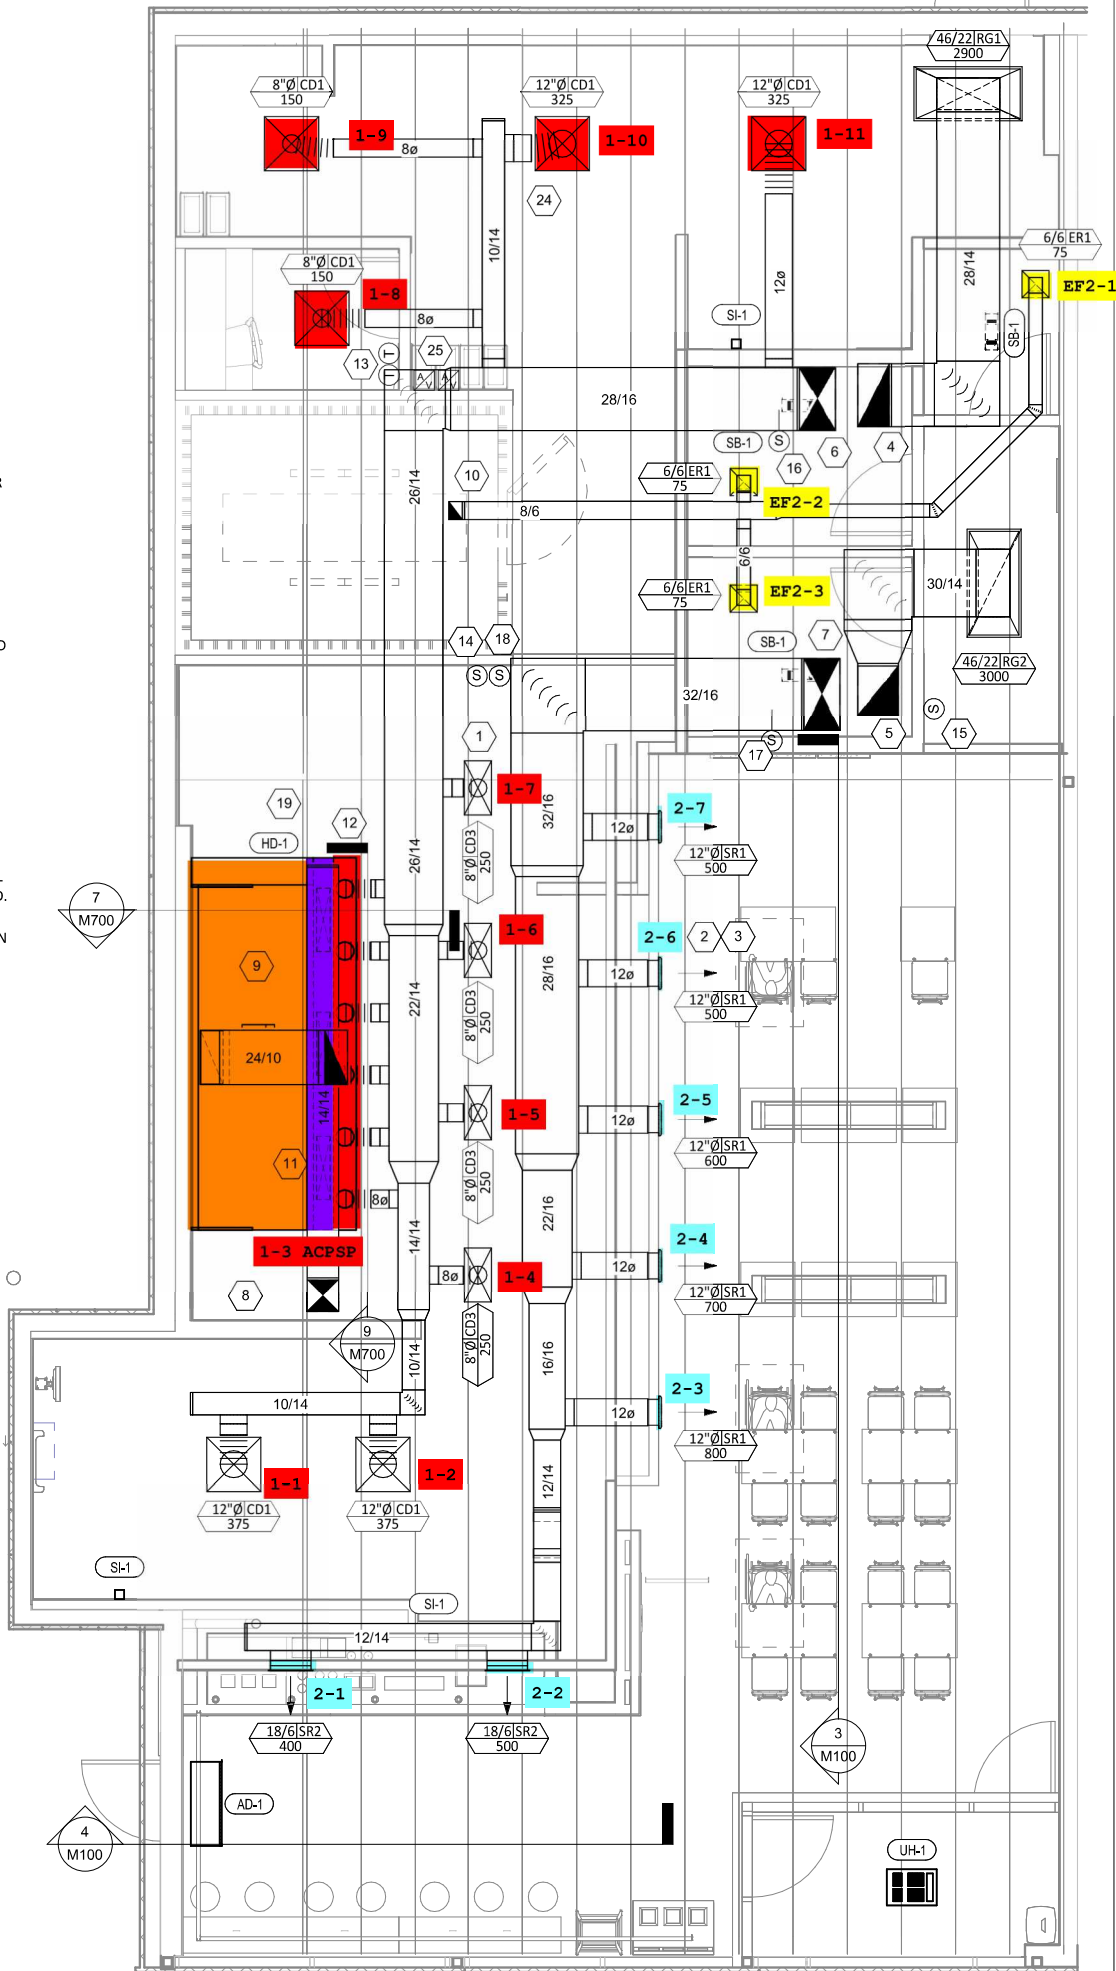

COP  
THIS  
AND  
CHIF  
USE  
EXTI  
CHIF



Issue  
03/1

Revisi

Draw

JEJ

Proje

220

Conte

HV