

AS DETAILED IN THE ARCHITECTURAL SET, THERMOSTATIC EXPANSION VALVE, FILTER DRIER, PRESSURE CONTROL, LOW P AND SLOPE REFRIGERANT LINES PER DETAILATIONS THROUGH ROOF.
 RD 15. INSTALL THE REFRIGERANT LINE CONDENSER. IF REFRIGERANT PIPING TO A STAINLESS STEEL SHROUD AS SHOWN

TALLATION INSTRUCTIONS AND AS 'INGS.


TAILED IN THE ARCHITECTURAL AND TEM FURNISHED BY CHIPOTLE ON

M PER DETAIL 1/M700. TYPICAL. NCIATOR WITH REMOTE KEY OPERATED JUNT UNIT 60" AFF. TYPICAL.

U PER DETAIL 6/M700. SEE ELECTRICAL ALL UV WARNING STICKERS ON FACE OF THROUGH WHICH THE REME HALO

TERMINATION AND OUTSIDE AIR TER COMBUSTION AIR INTAKE AND FOR MORE INFORMATION ON WATER

ON OPPOSITE SIDE OF ROOM AT NG ROOM.

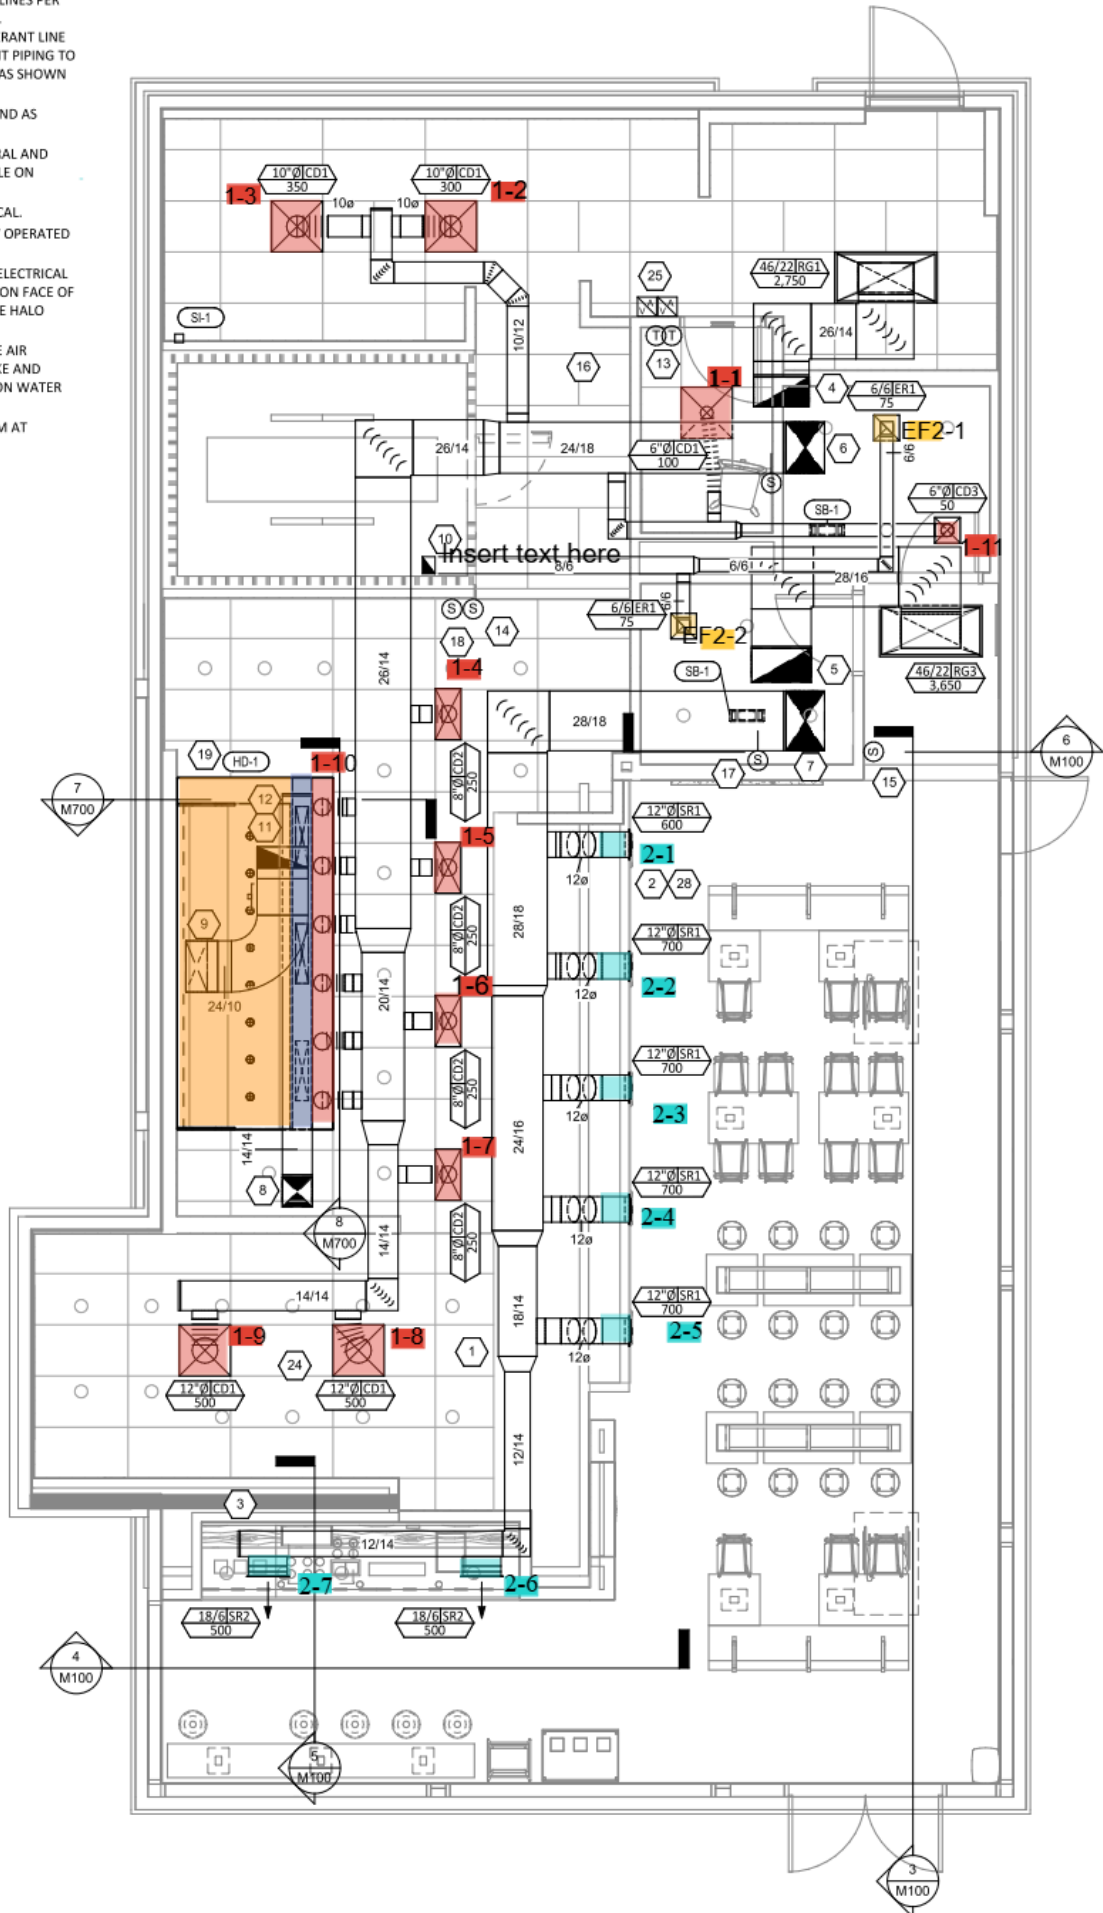

HVAC FLOOR PLAN
 1/4" = 1'-0"