


EQUIPMENT AND DUCTWORK PLAN

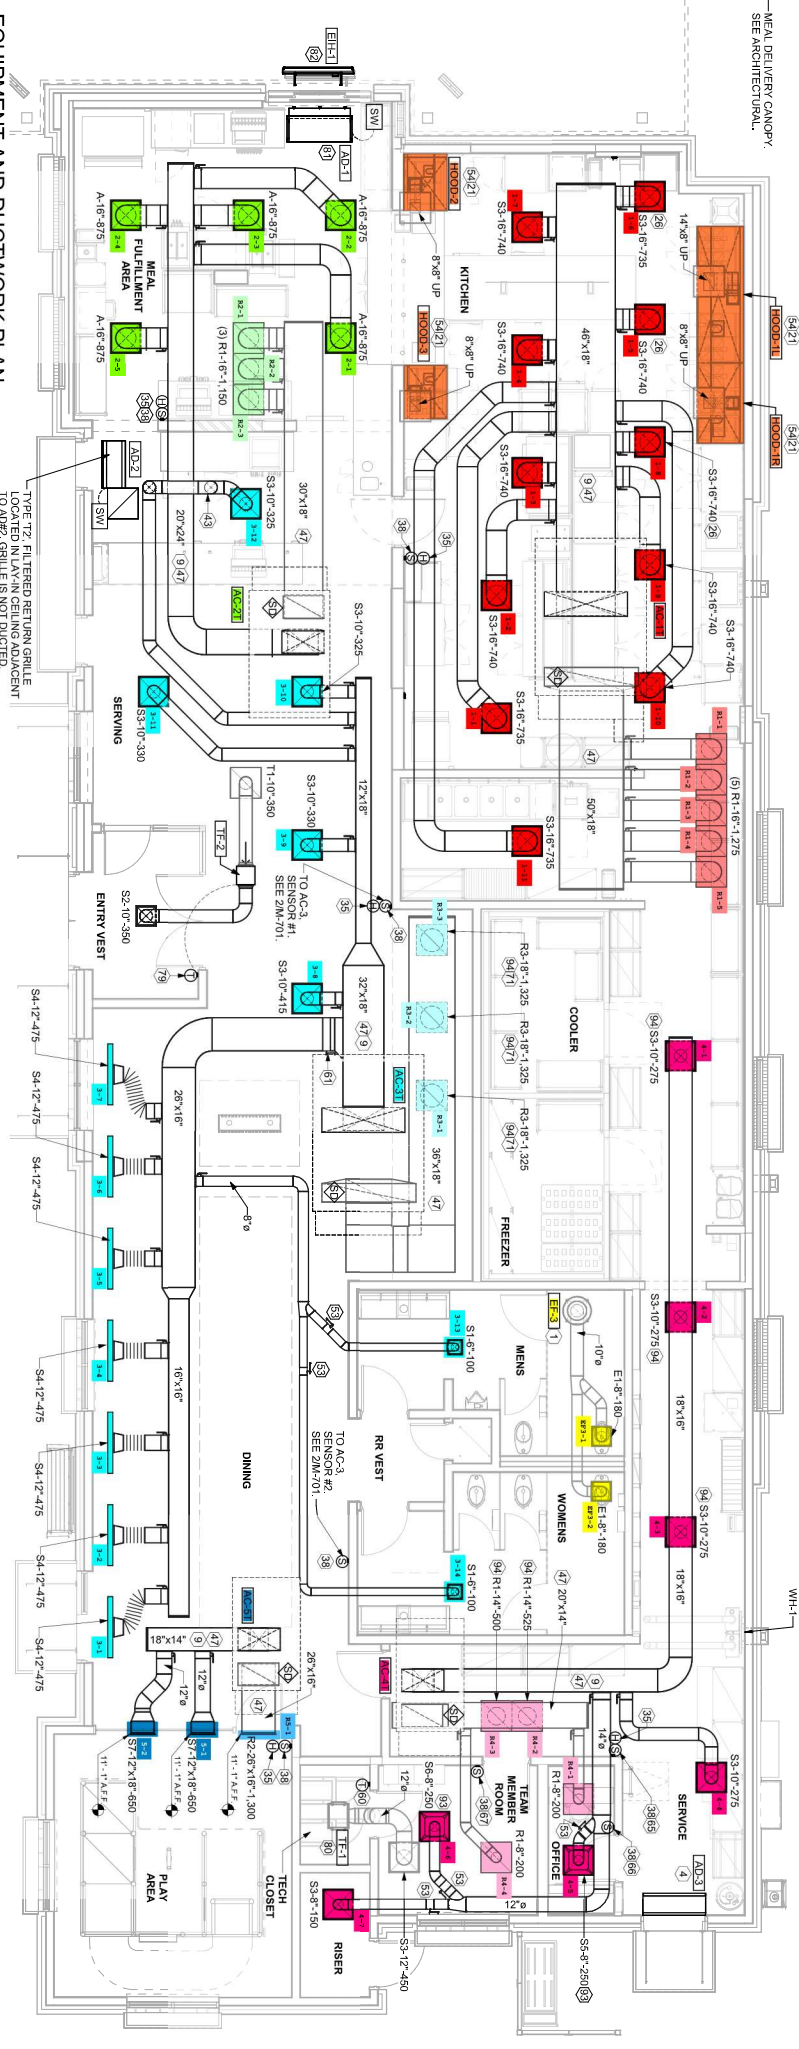

MEAL DELIVERY CANOPY
SEE ARCHITECTURAL.

EQUIPMENT AND DUCTWORK PLAN

TYPE 17Z FILTERED RETURN GRILLE
LOCATED IN LAV-IN CEILING ADJACENT
TO AMBZ GRILLES NOT DUCTED.

WH-1