


FOR EQUIPMENT. PROVIDE WIRING AS SHOWN IN THE ARCHITECTURAL DRAWINGS.

AS SHOWN IN THE ARCHITECTURAL DRAWINGS.

2 HVAC ROOF PLAN
1/8" = 1'-0"

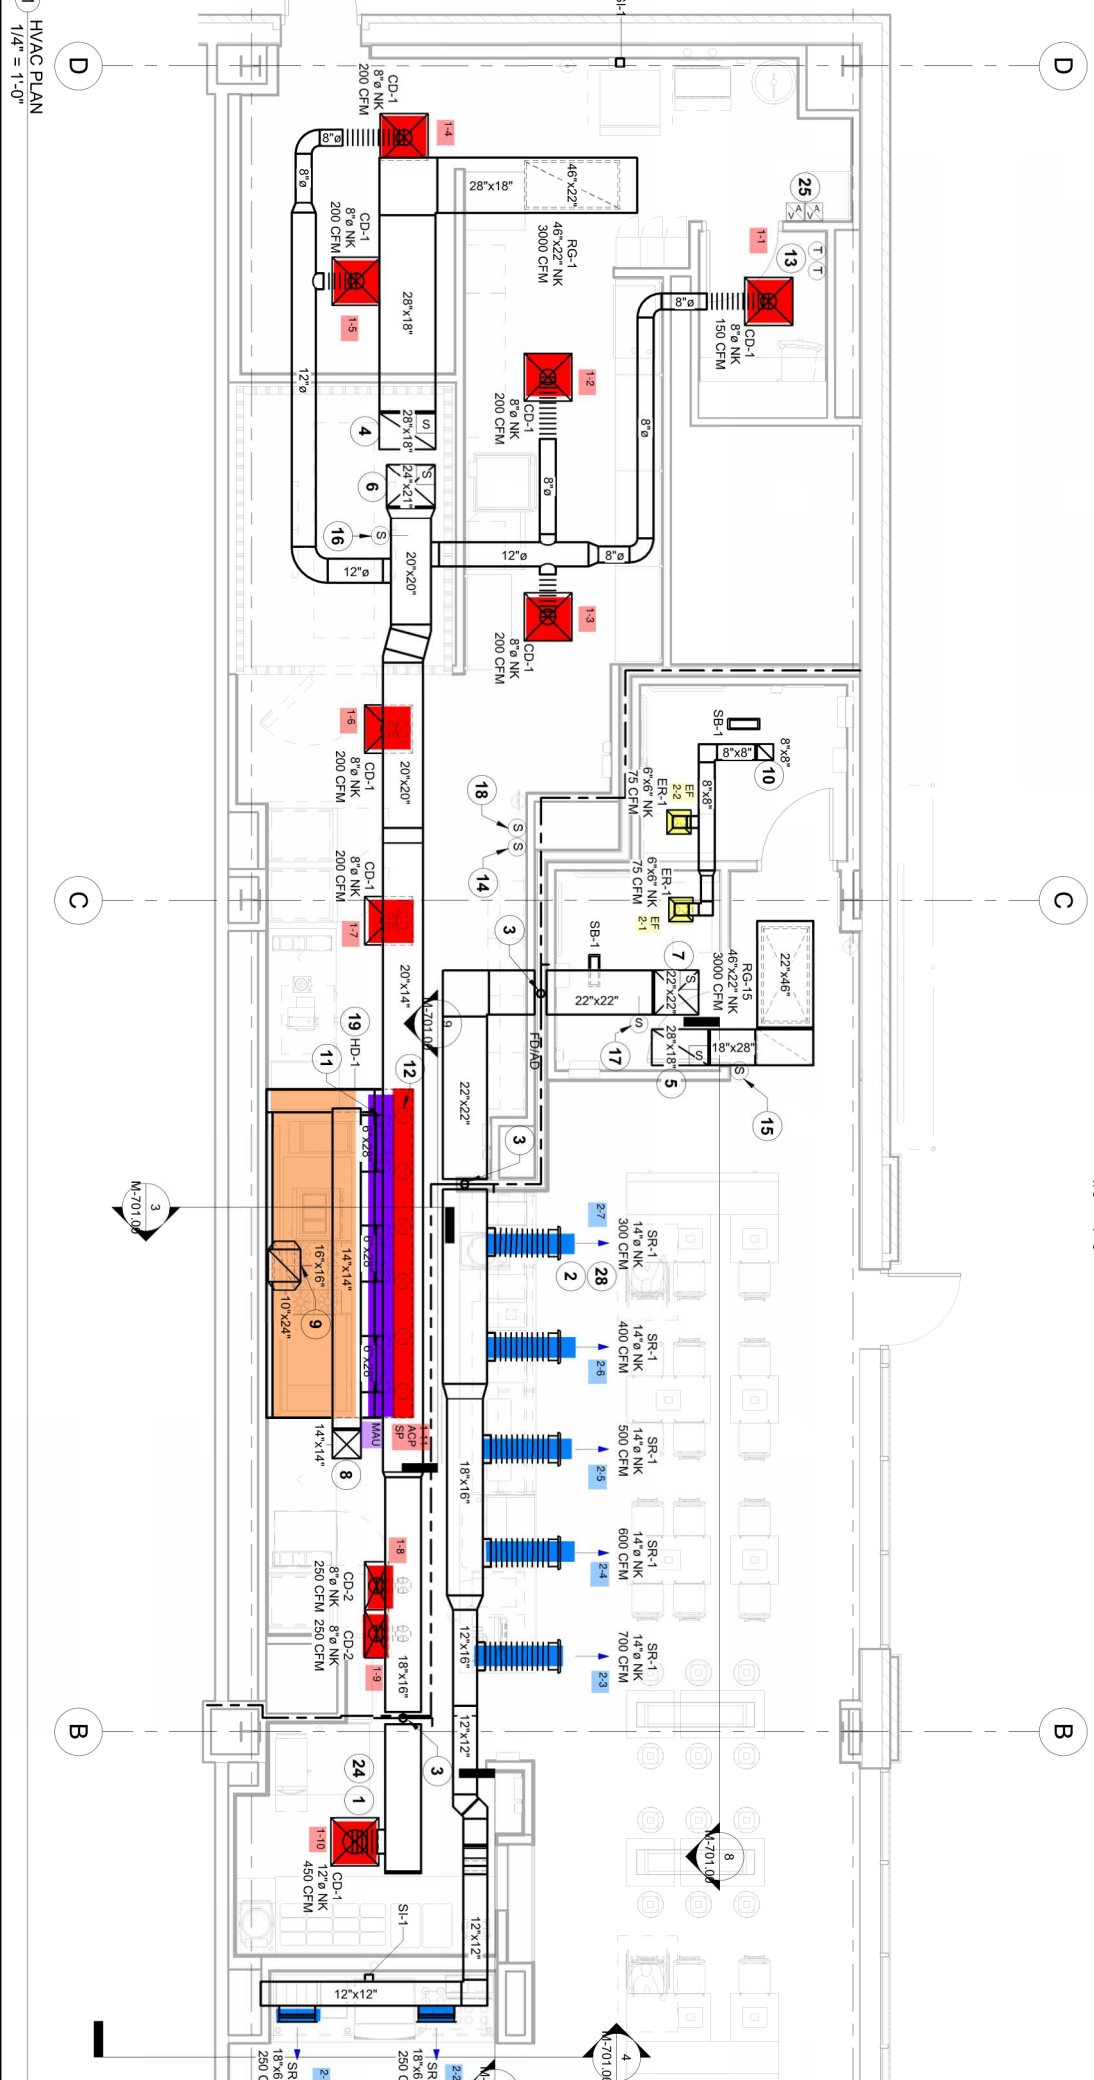

1 HVAC PLAN
1/4" = 1'-0"