


2 HVAC ENLARGED PLAN - BACK OFFICES

1/4" = 1'-0"

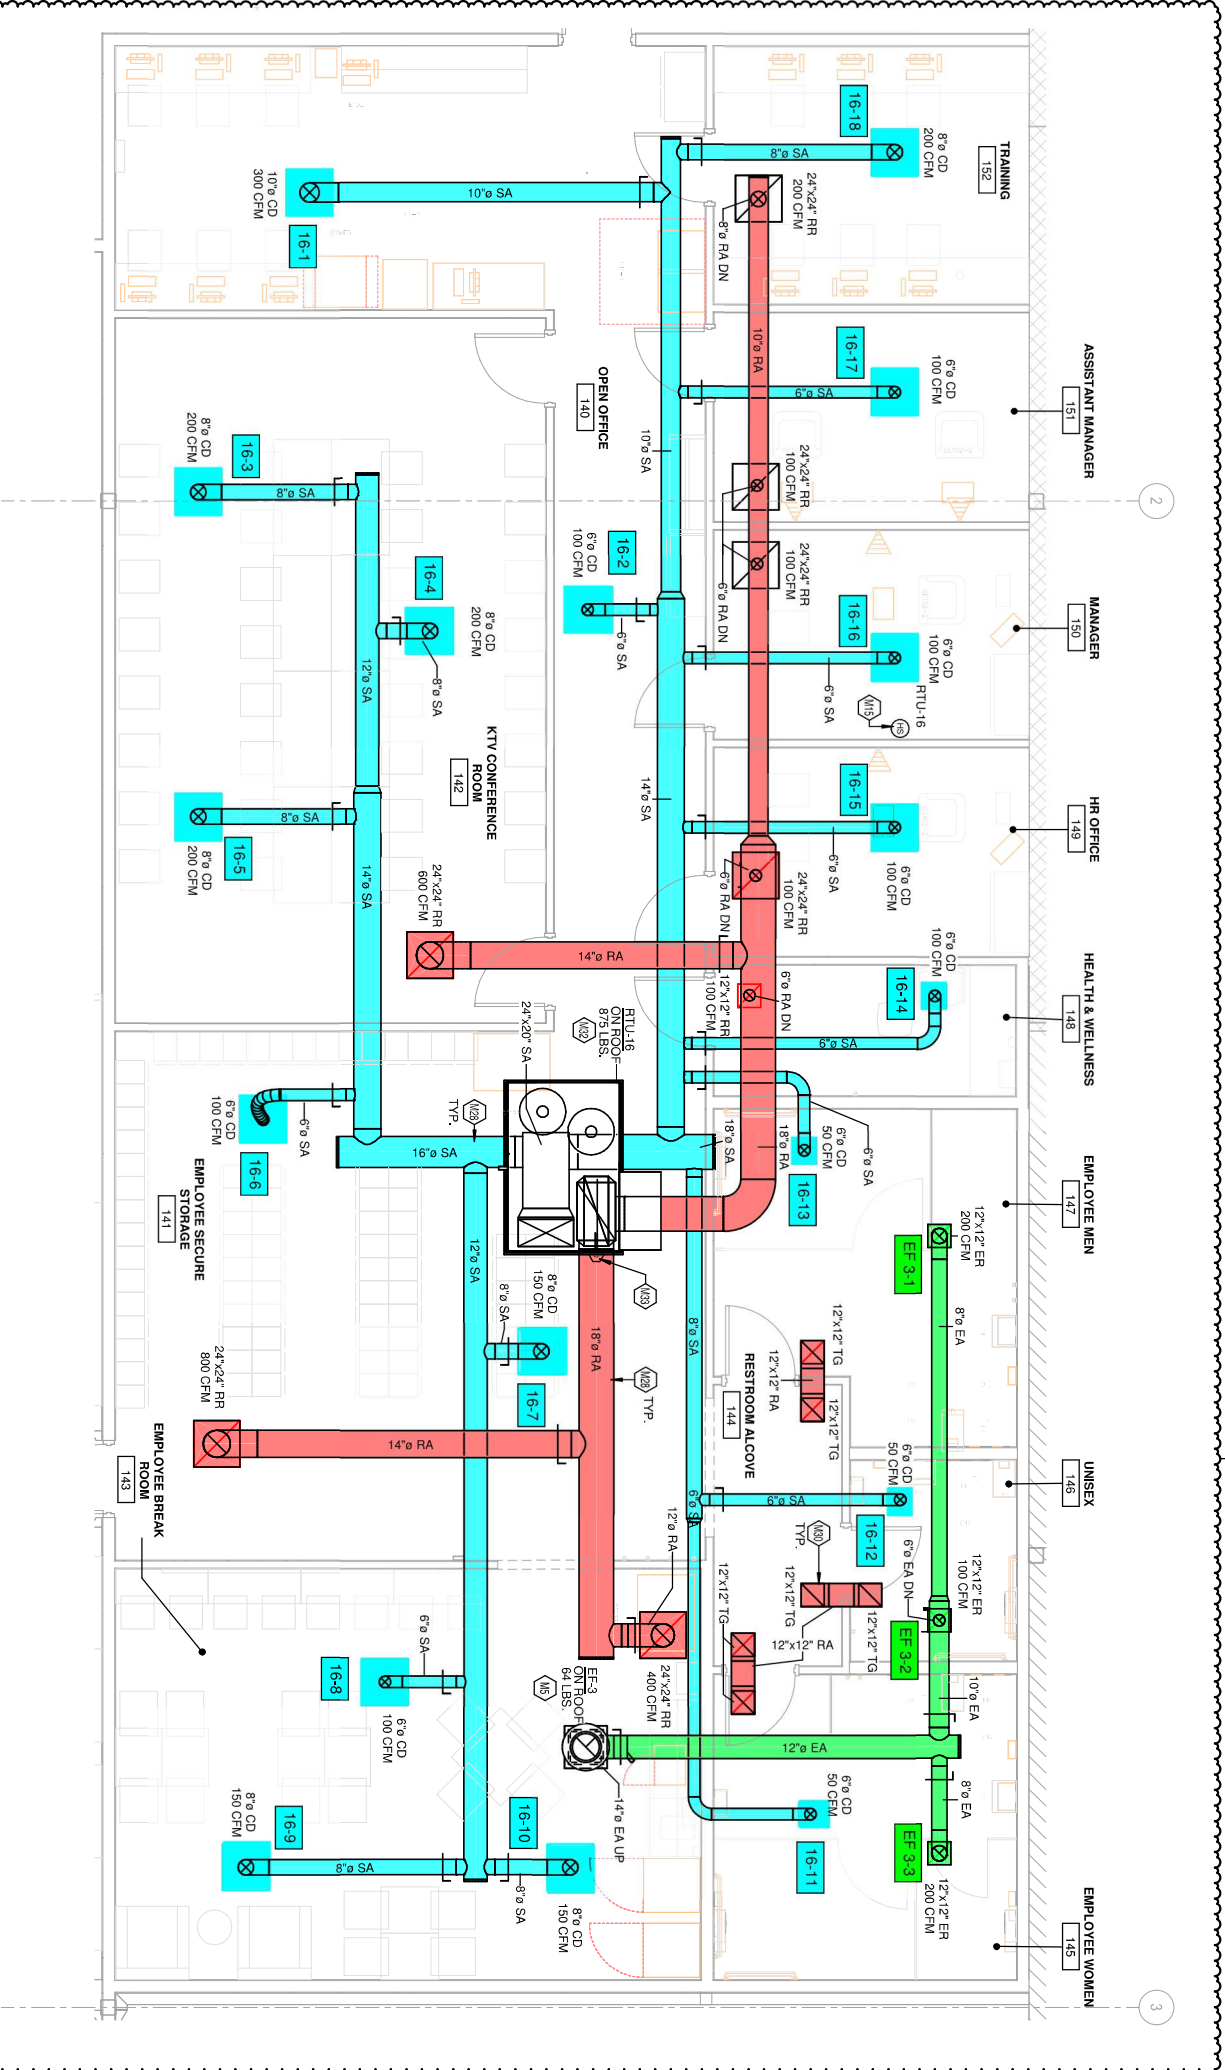

2

3