


E  
 1.5W  
 JNS.  
 )X).  
 )X).  
 2)  
 AL  
 JING  
 'S  
 IF  
 :E  
 LL  
 JRAL  
 E  
 IE  
 TER



STION

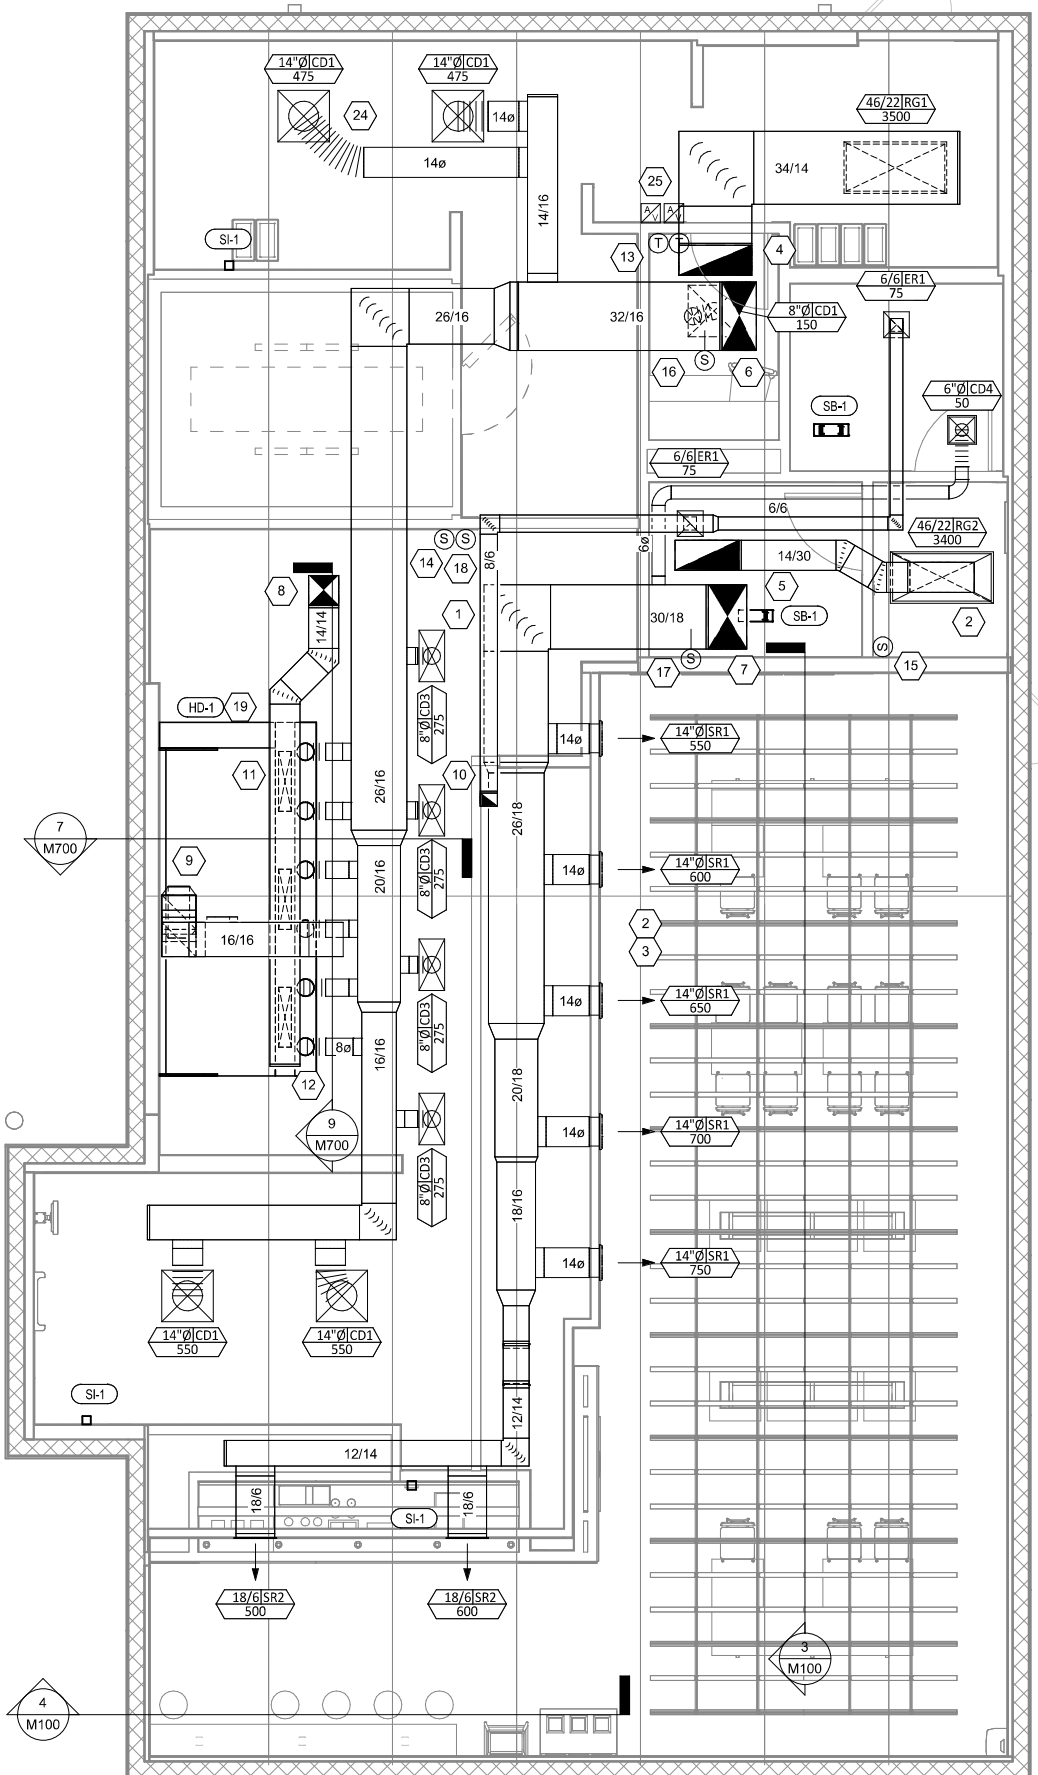

**HVAC FLOOR PLAN**

1/4" = 1'-0"