


1 MECHANICAL PLAN - AREA C - LEVEL 01


**KITCHEN 520 AIR BALANCE SUMMARY**

MECHANICAL EQUIPMENT (SYSTEM)	EXHAUST	MAKE UP	OUTSIDE AIR
KITCHEN HOOD EXHAUST (F-1)	4951	--	--
KITCHEN HOOD MAKE UP (F-2)	--	3960	--
DISHWASHER EXHAUST (F-3)	600	--	--
TOILET EXHAUST (F-4)	200	--	--
--	--	--	--
RTU-1	--	--	900
AHU-3	--	--	1000 (MIN)
--	--	--	--
--	--	--	--
--	--	--	--
<b>SUB-TOTALS</b>	<b>5751</b>	<b>3960</b>	<b>1900</b>
<b>TOTALS</b>	<b>5751</b>	<b>5860</b>	

NET PRESSURE SUPPLIED TO KITCHEN AREA: 109 CFM (POSITIVE)

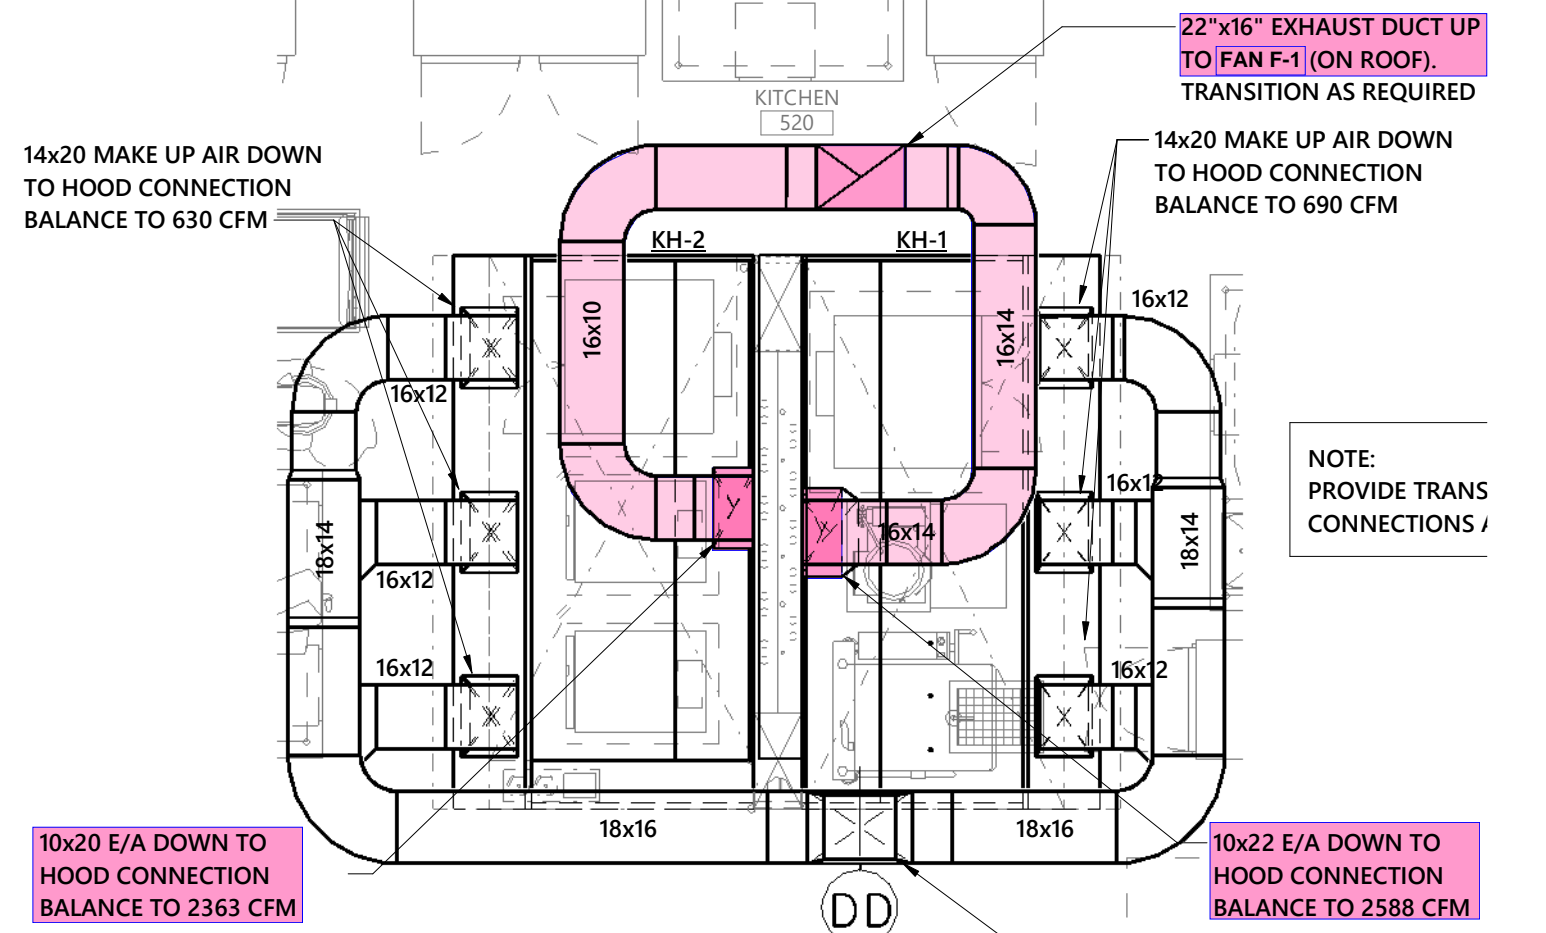


2 KITCHEN GREASE HOOD DETAIL

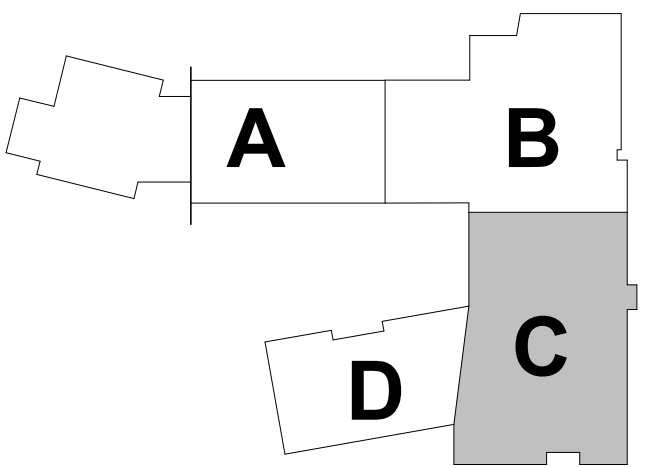







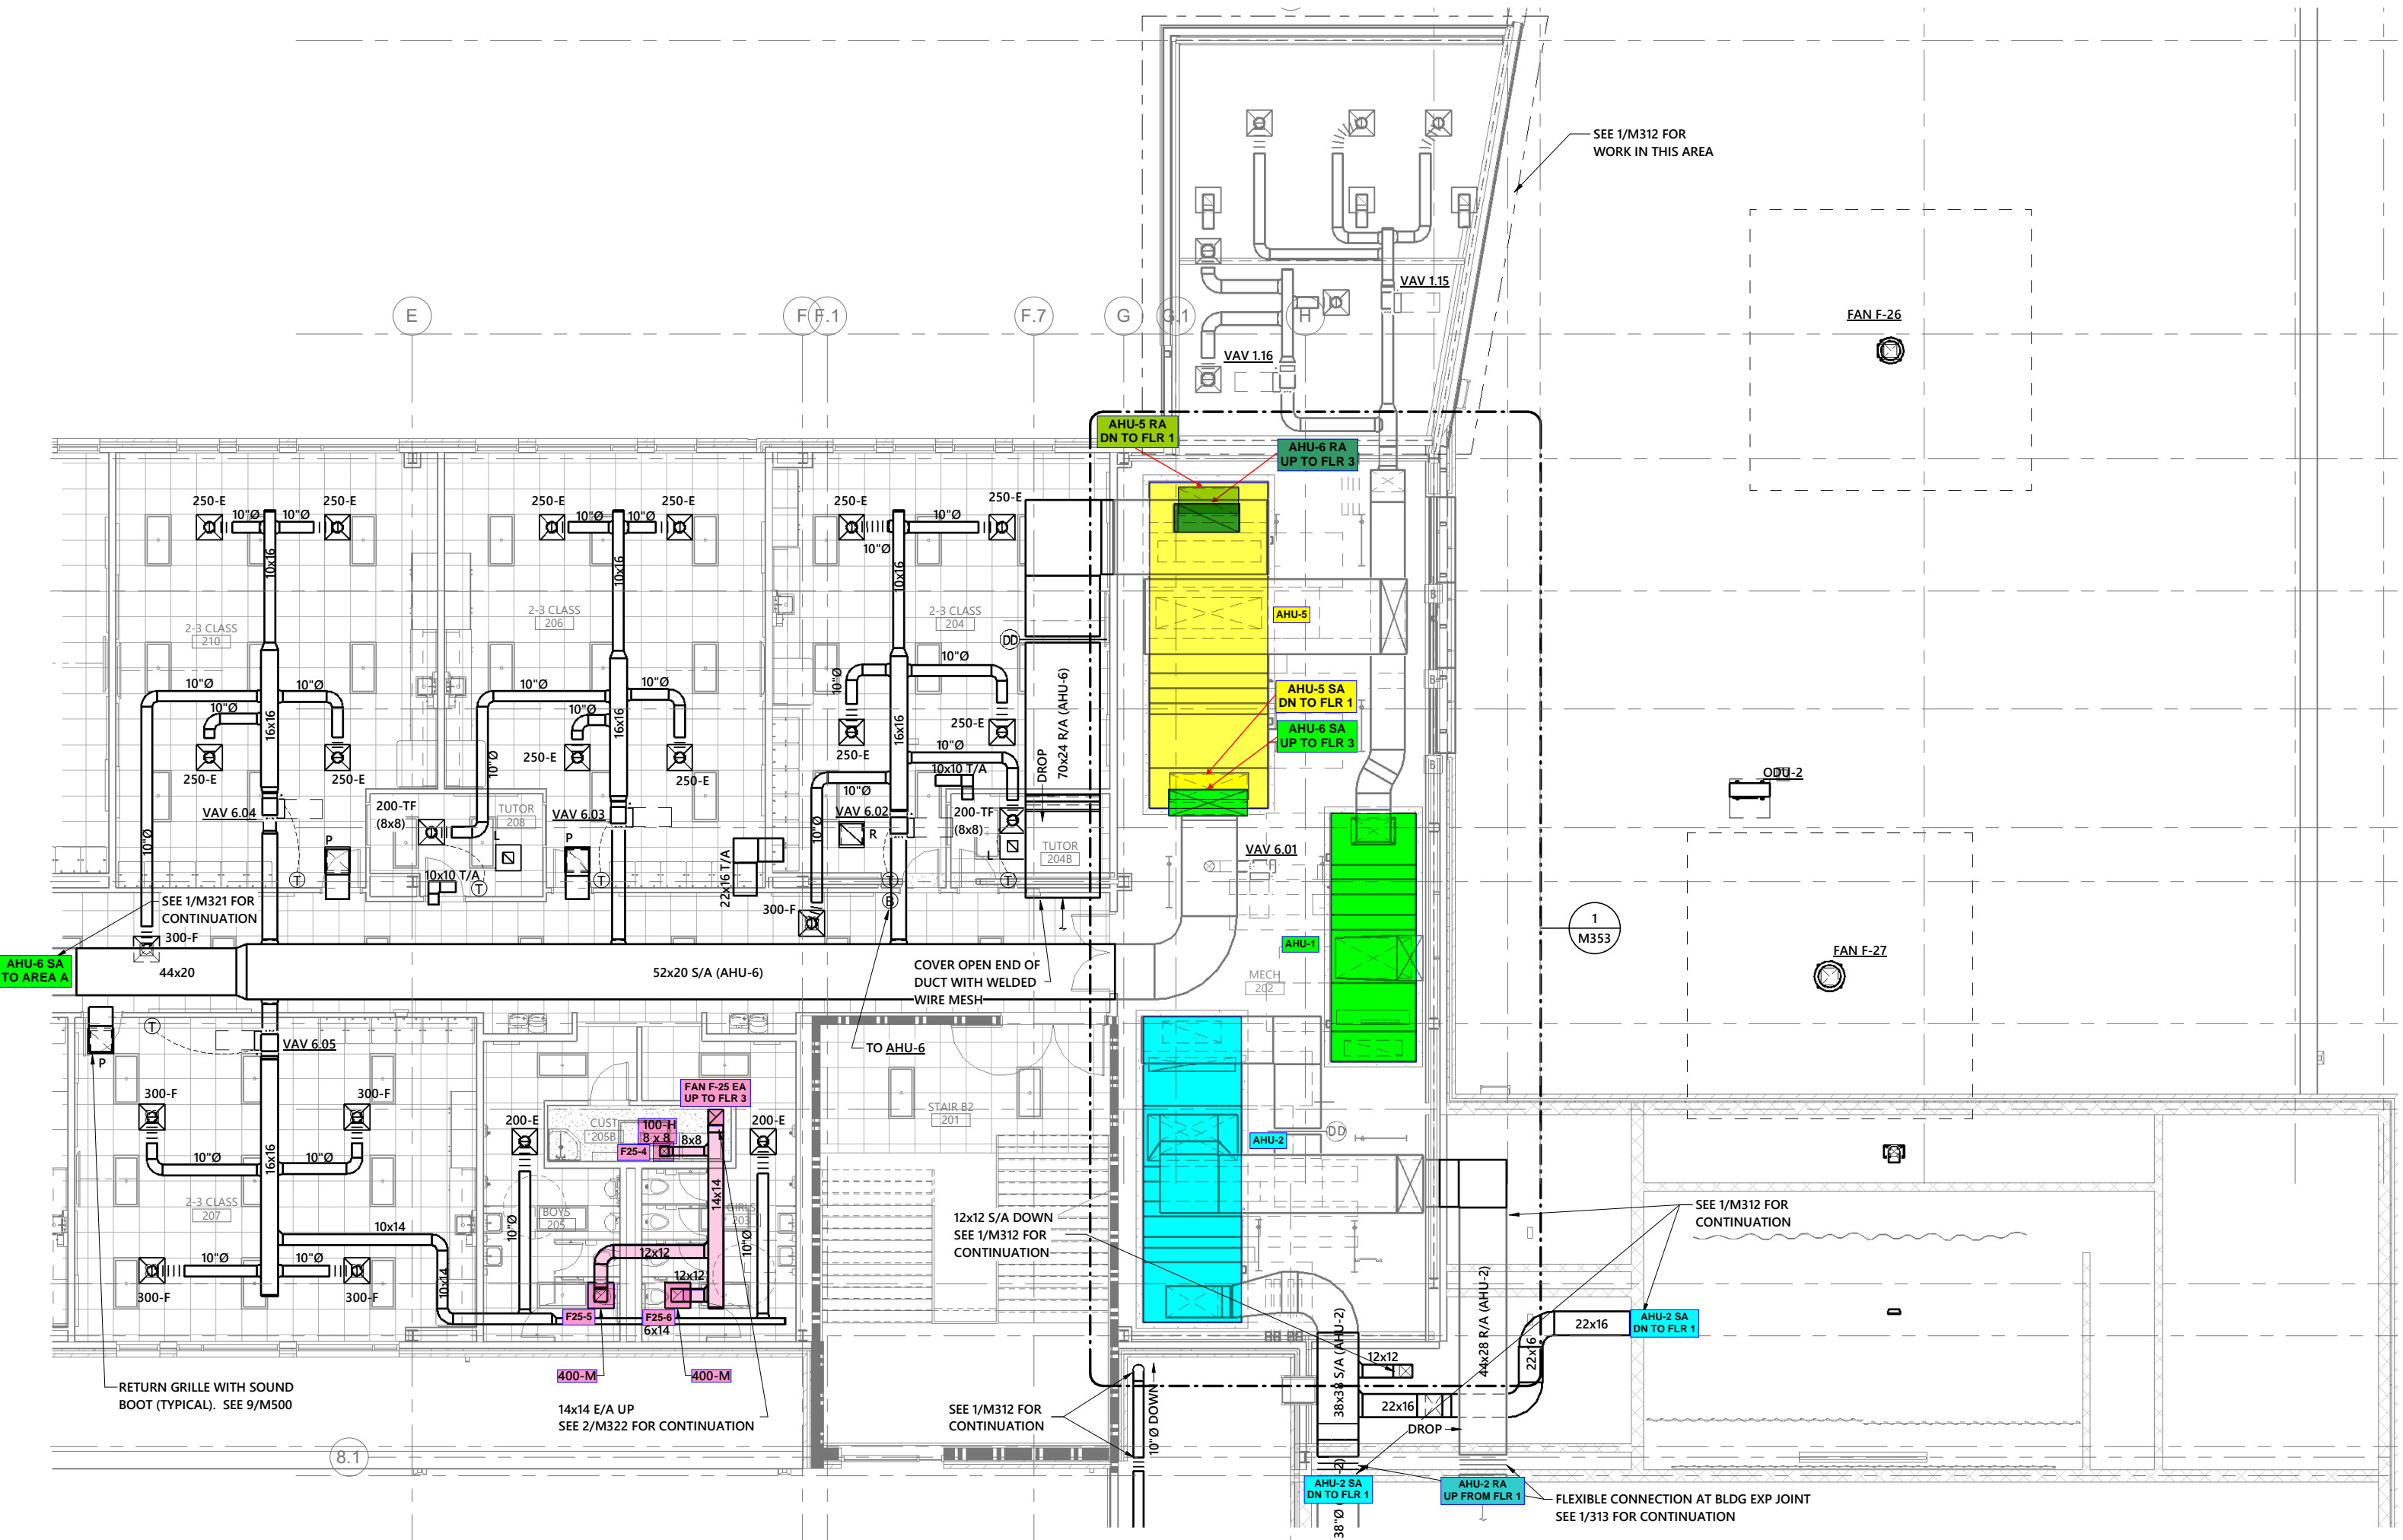



1 **MECHANICAL PLAN - AREA B - LEVEL 02**

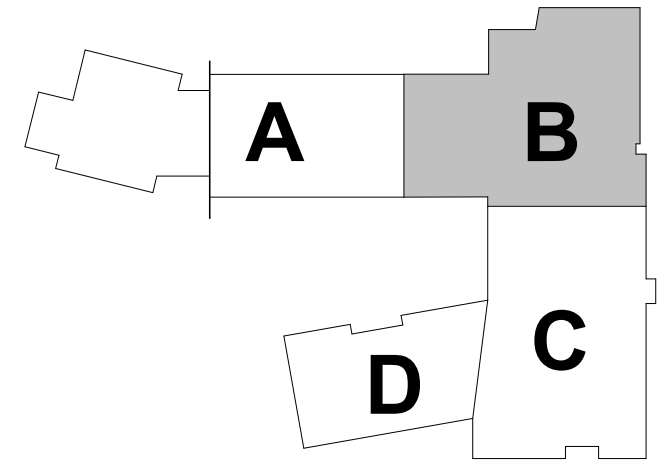

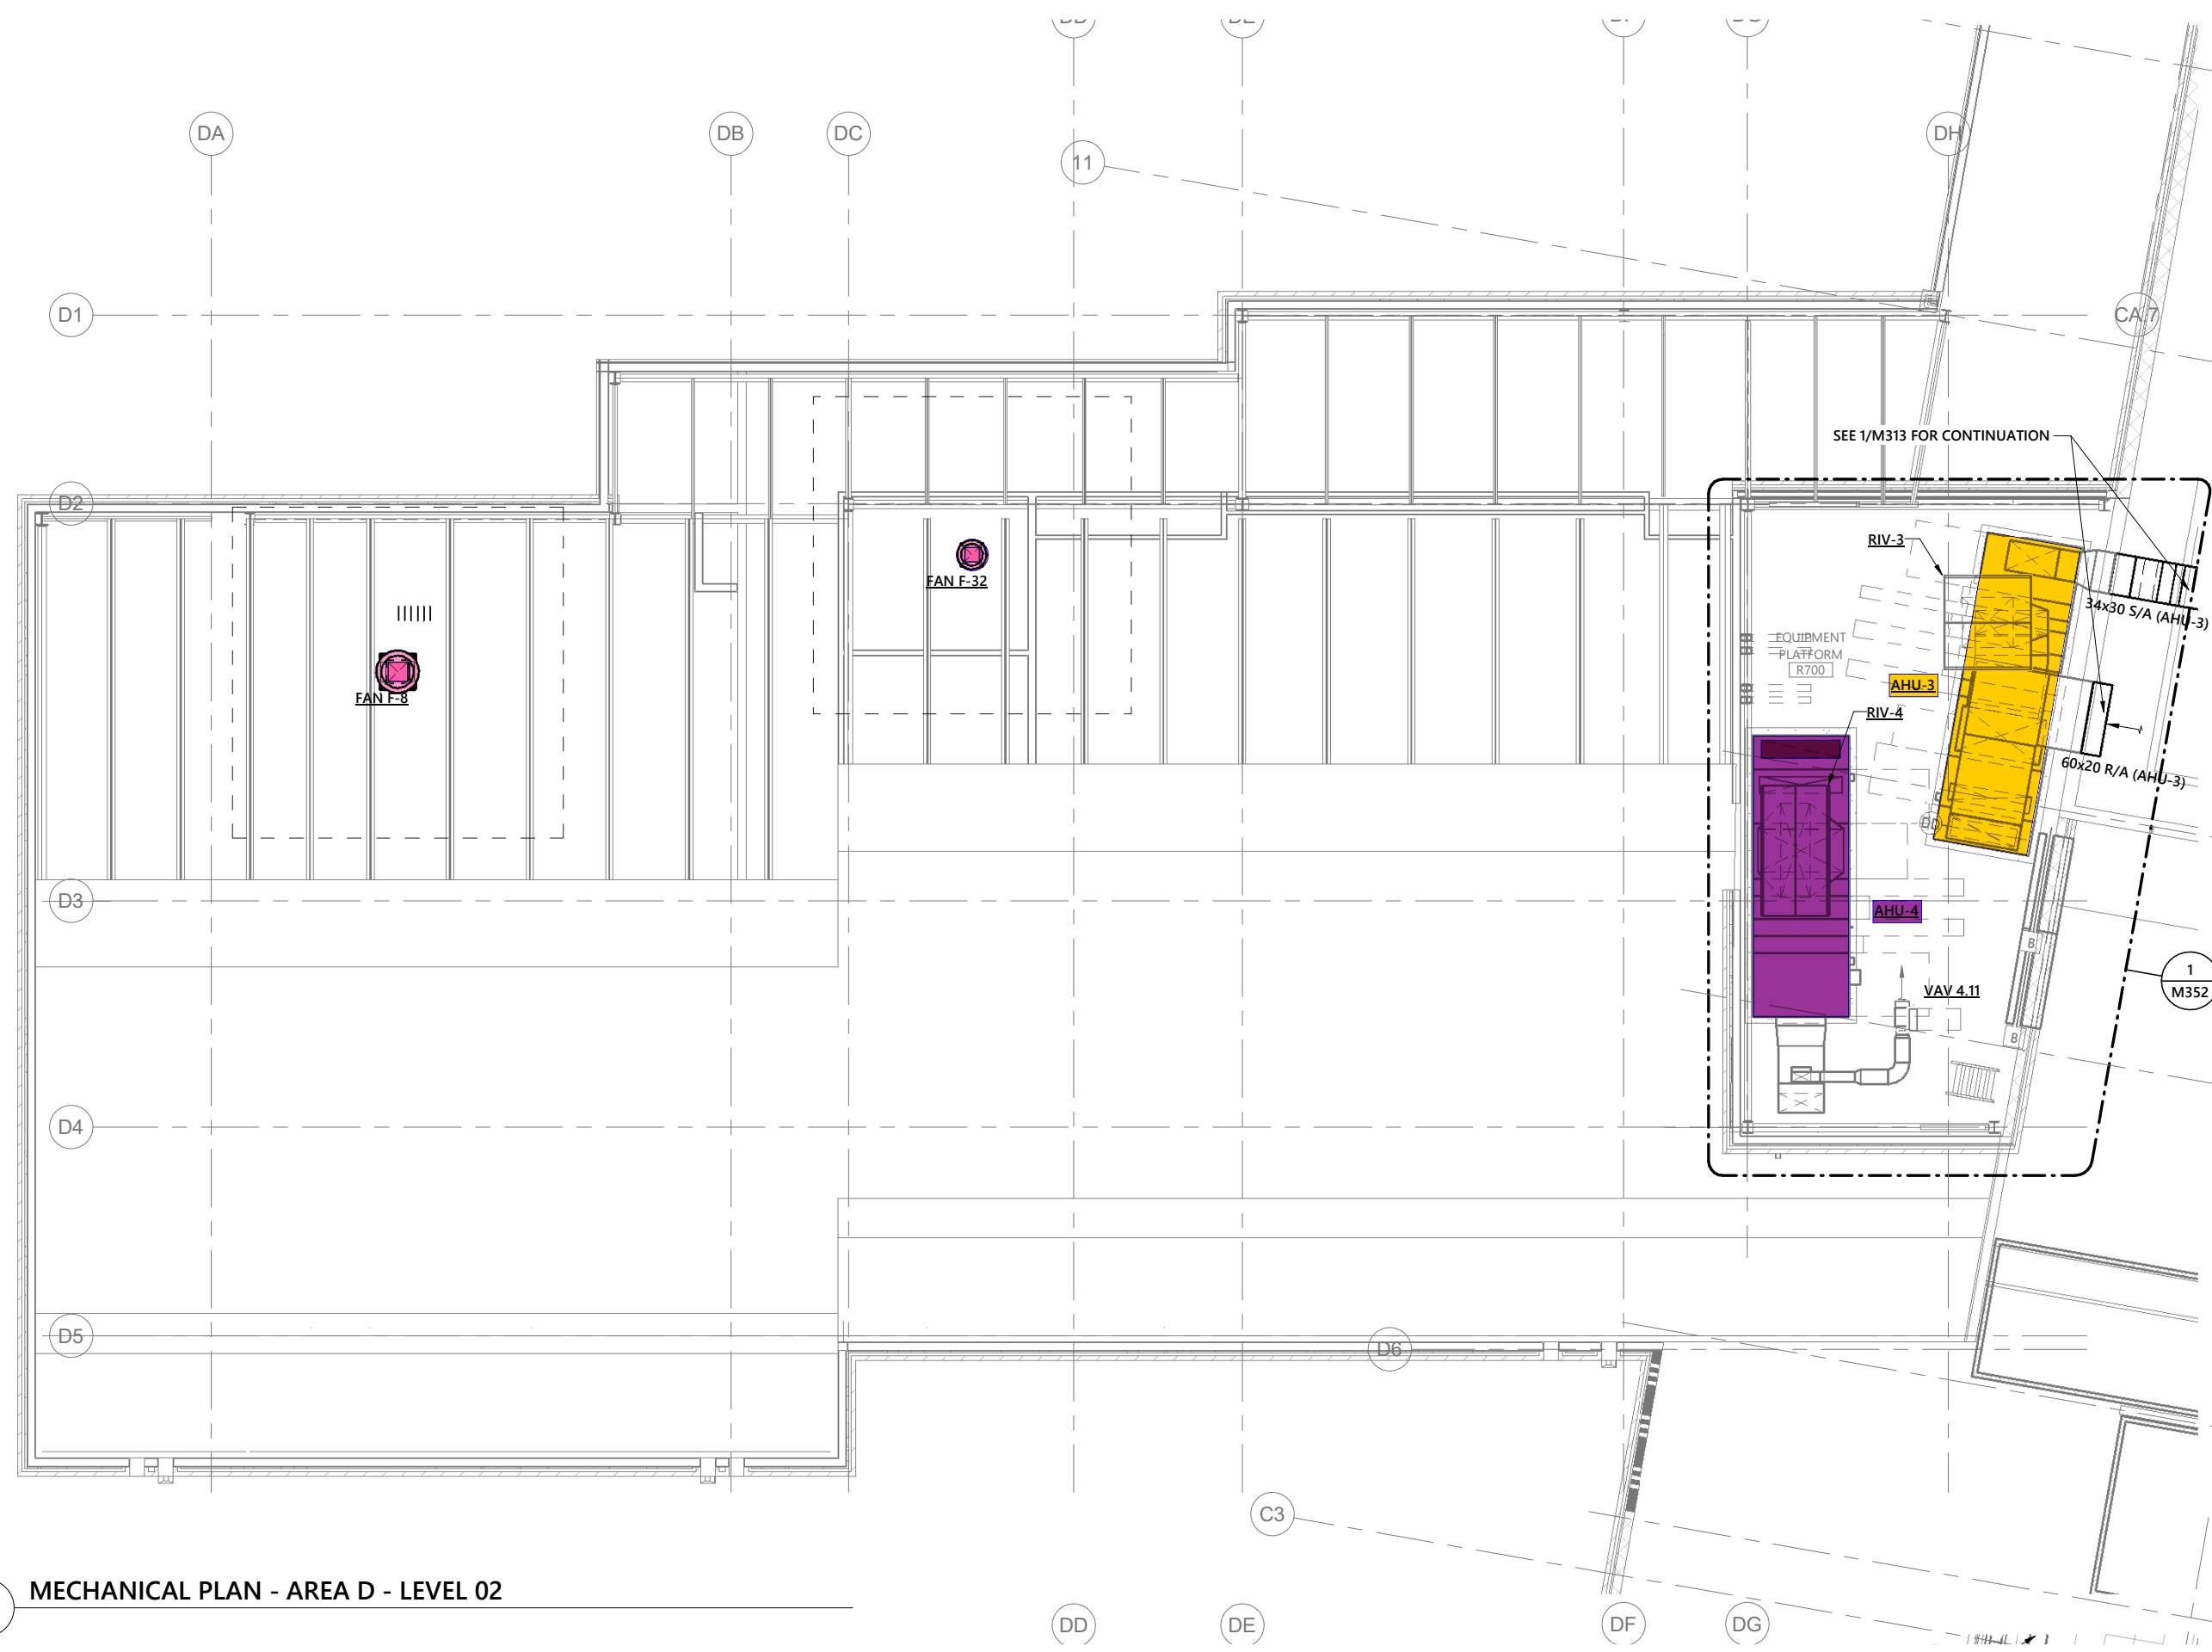


2 MECHANICAL PLAN - AREA D - LEVEL 02

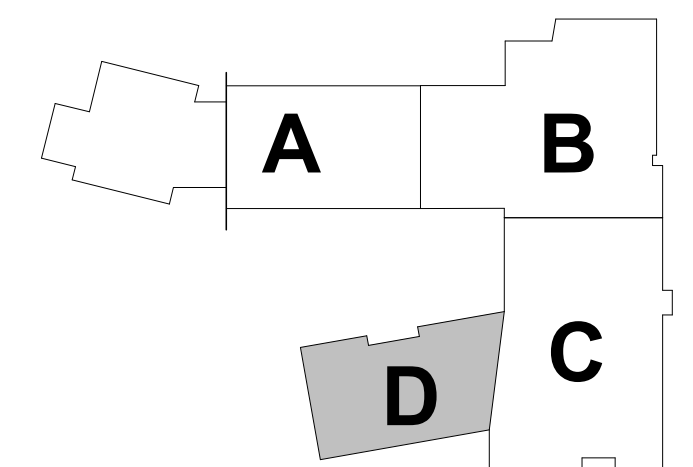


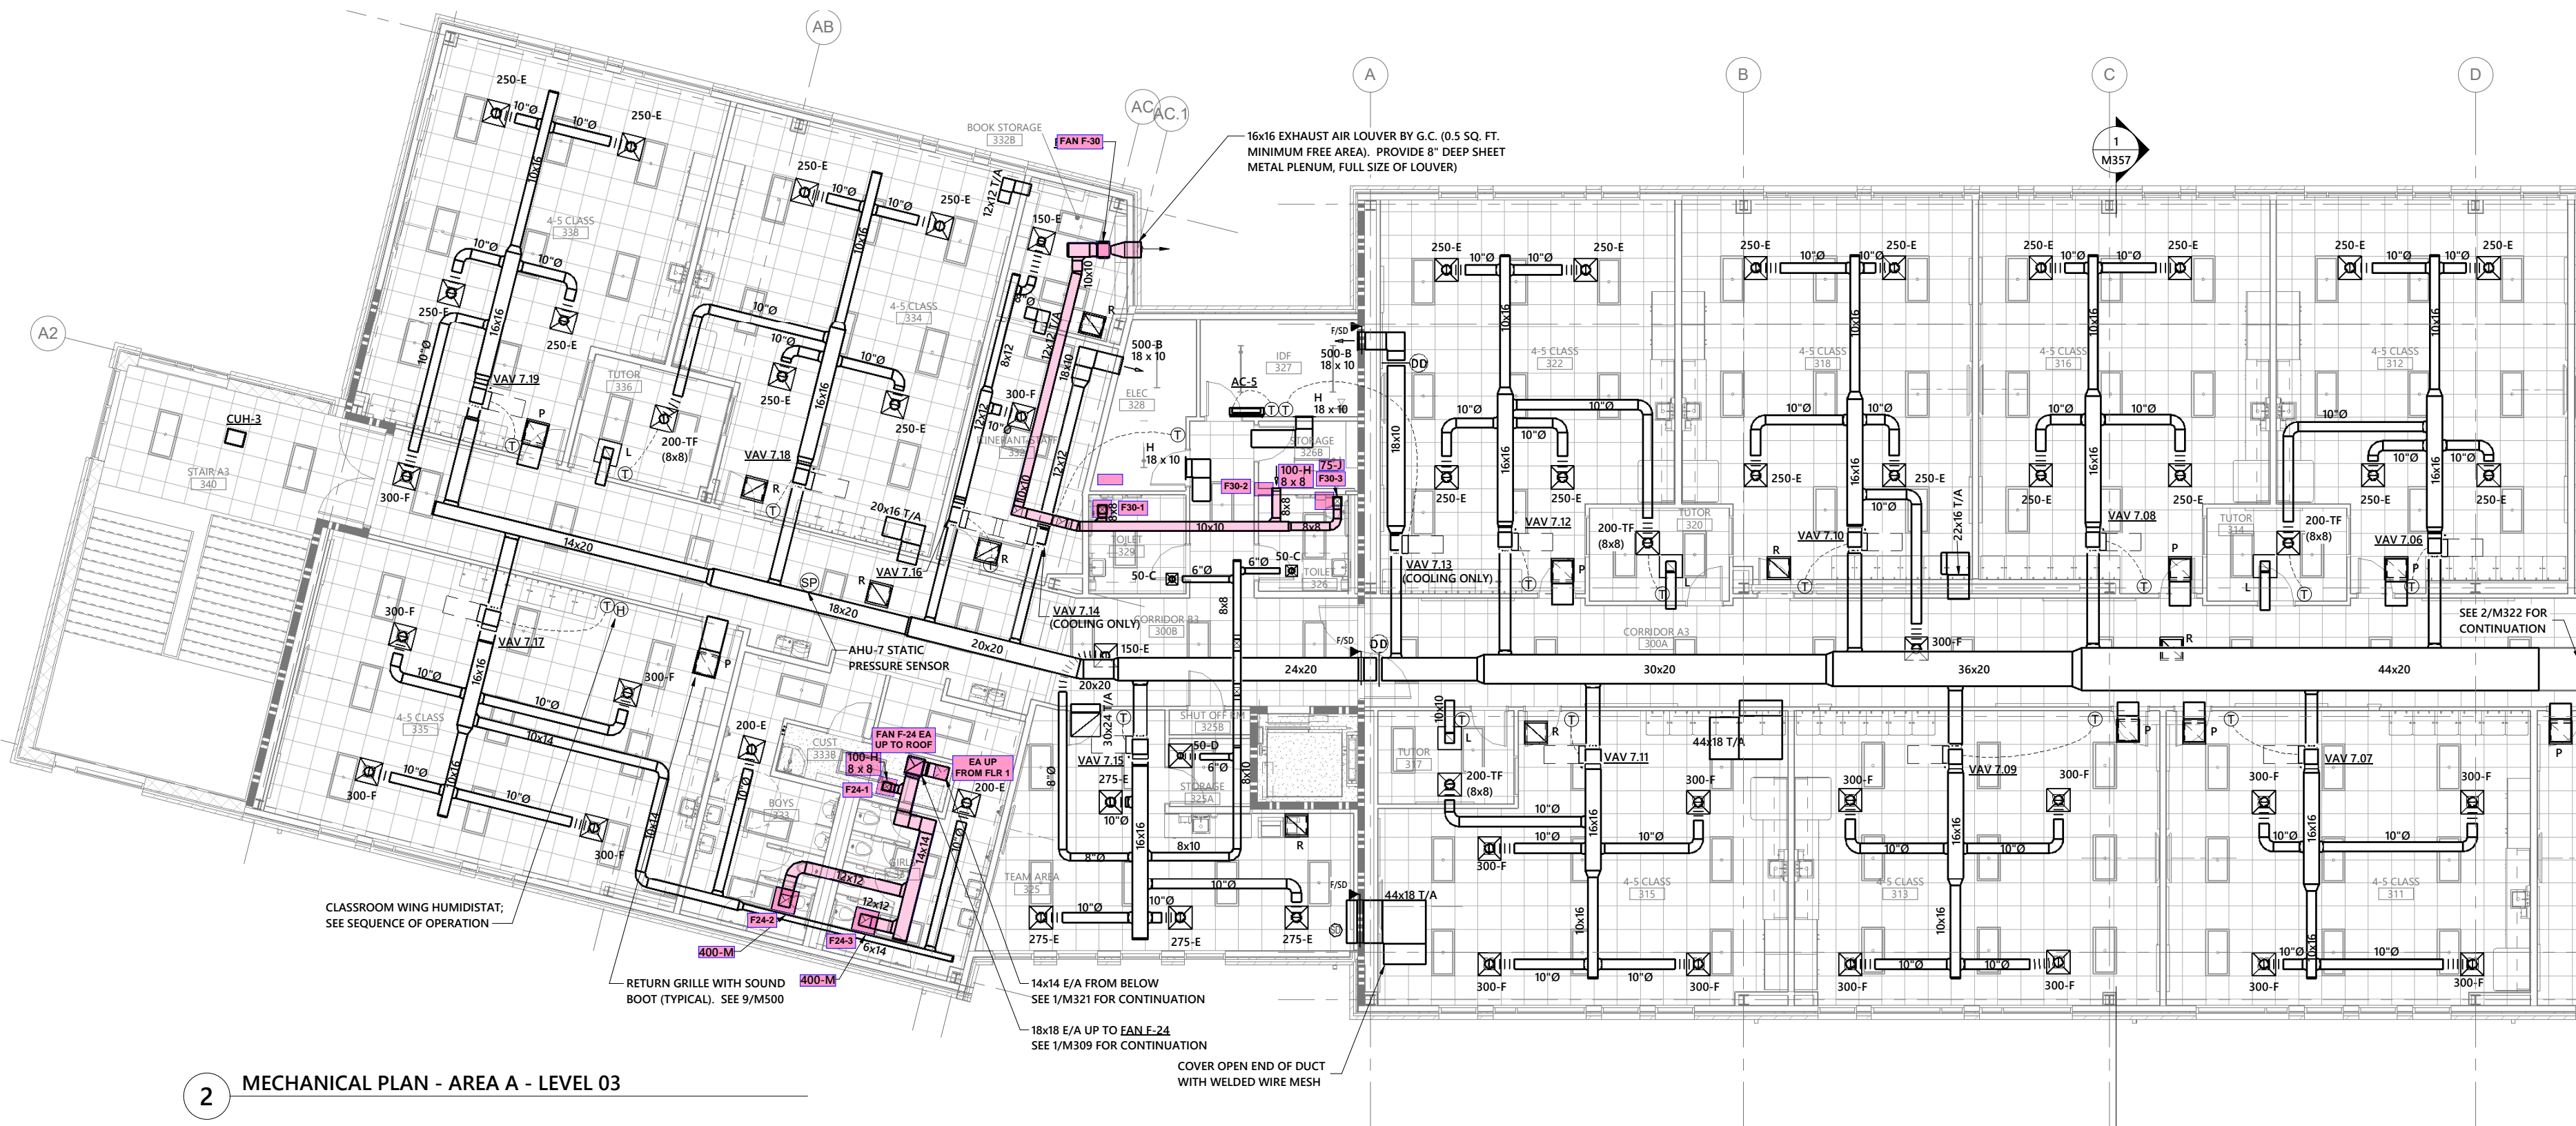



2 MECHANICAL PLAN - AREA A - LEVEL 03

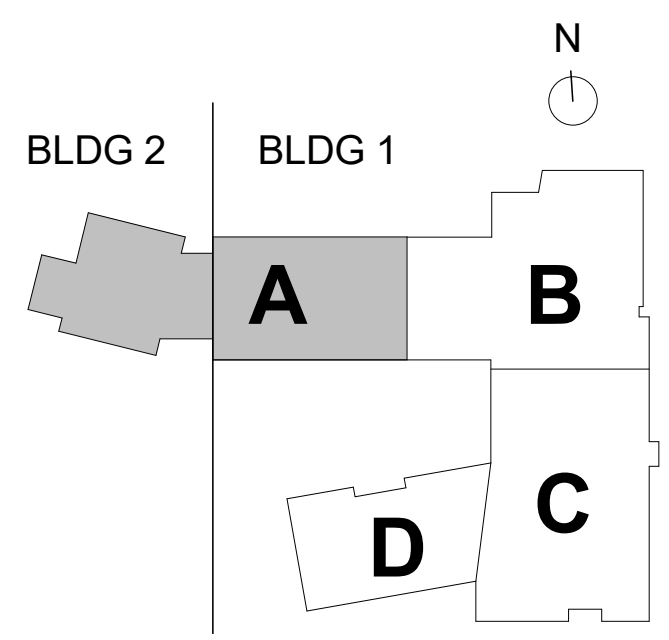




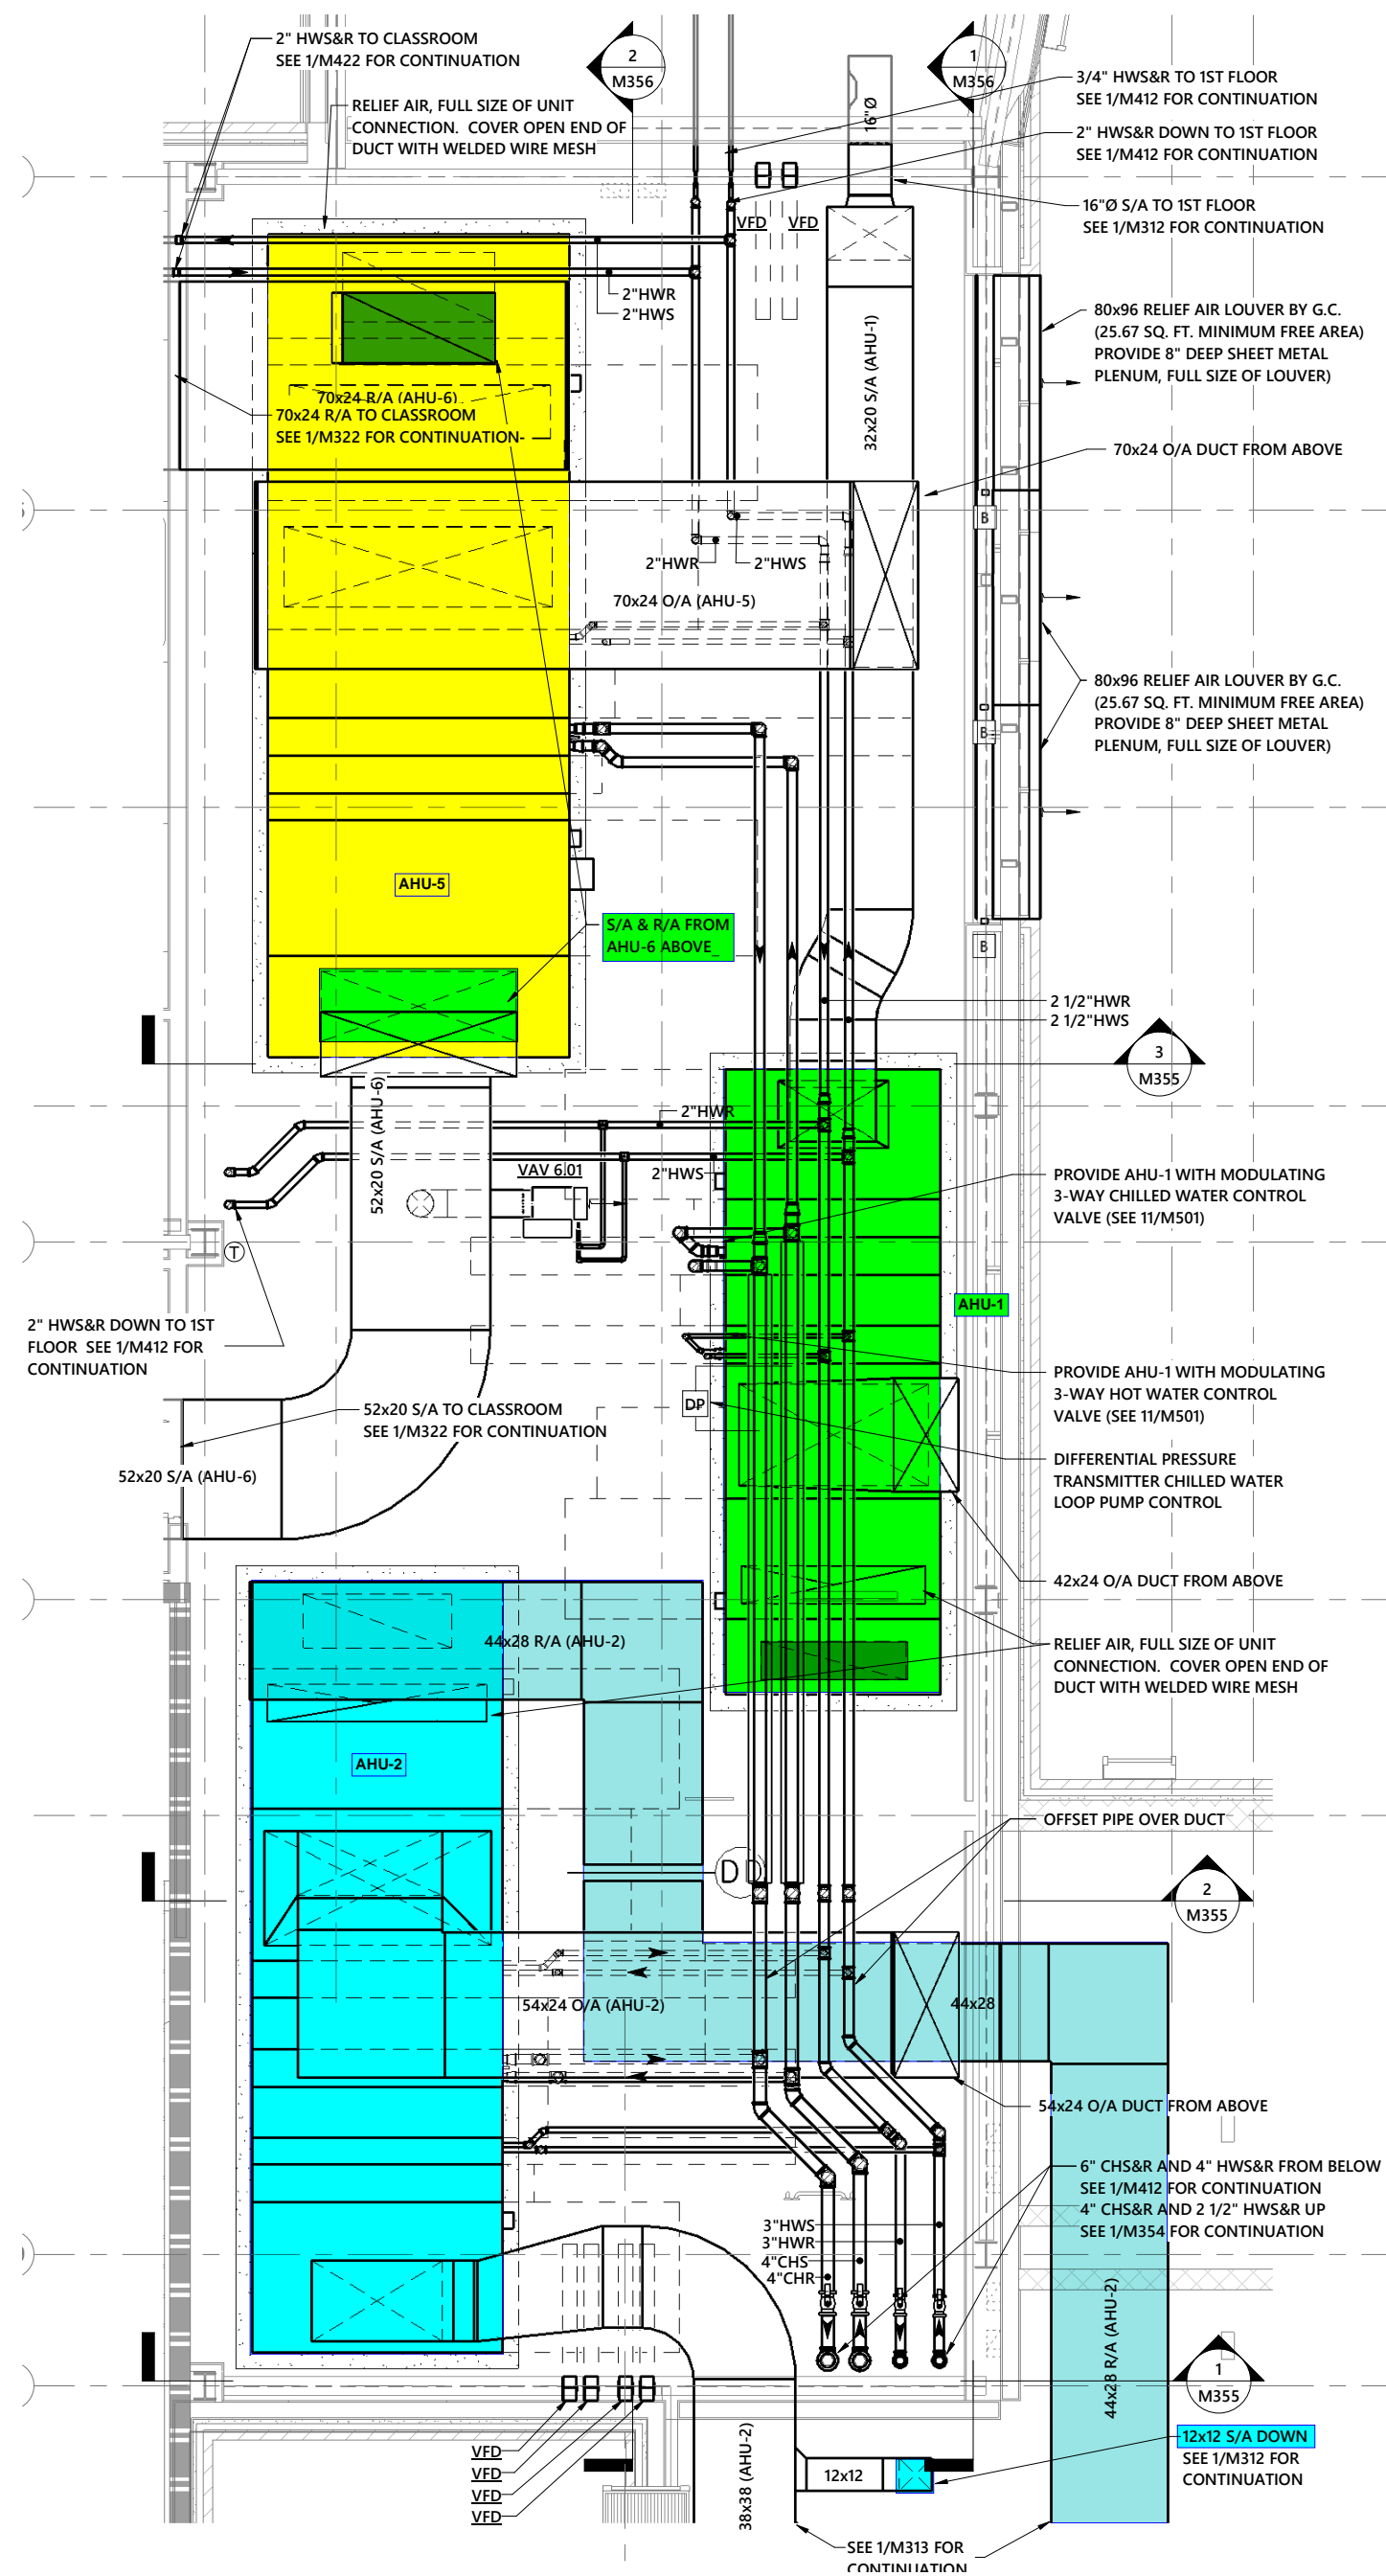

1 ENLARGED MECHANICAL ROOM PLAN - CLASSROOM WING 2ND FLOOR

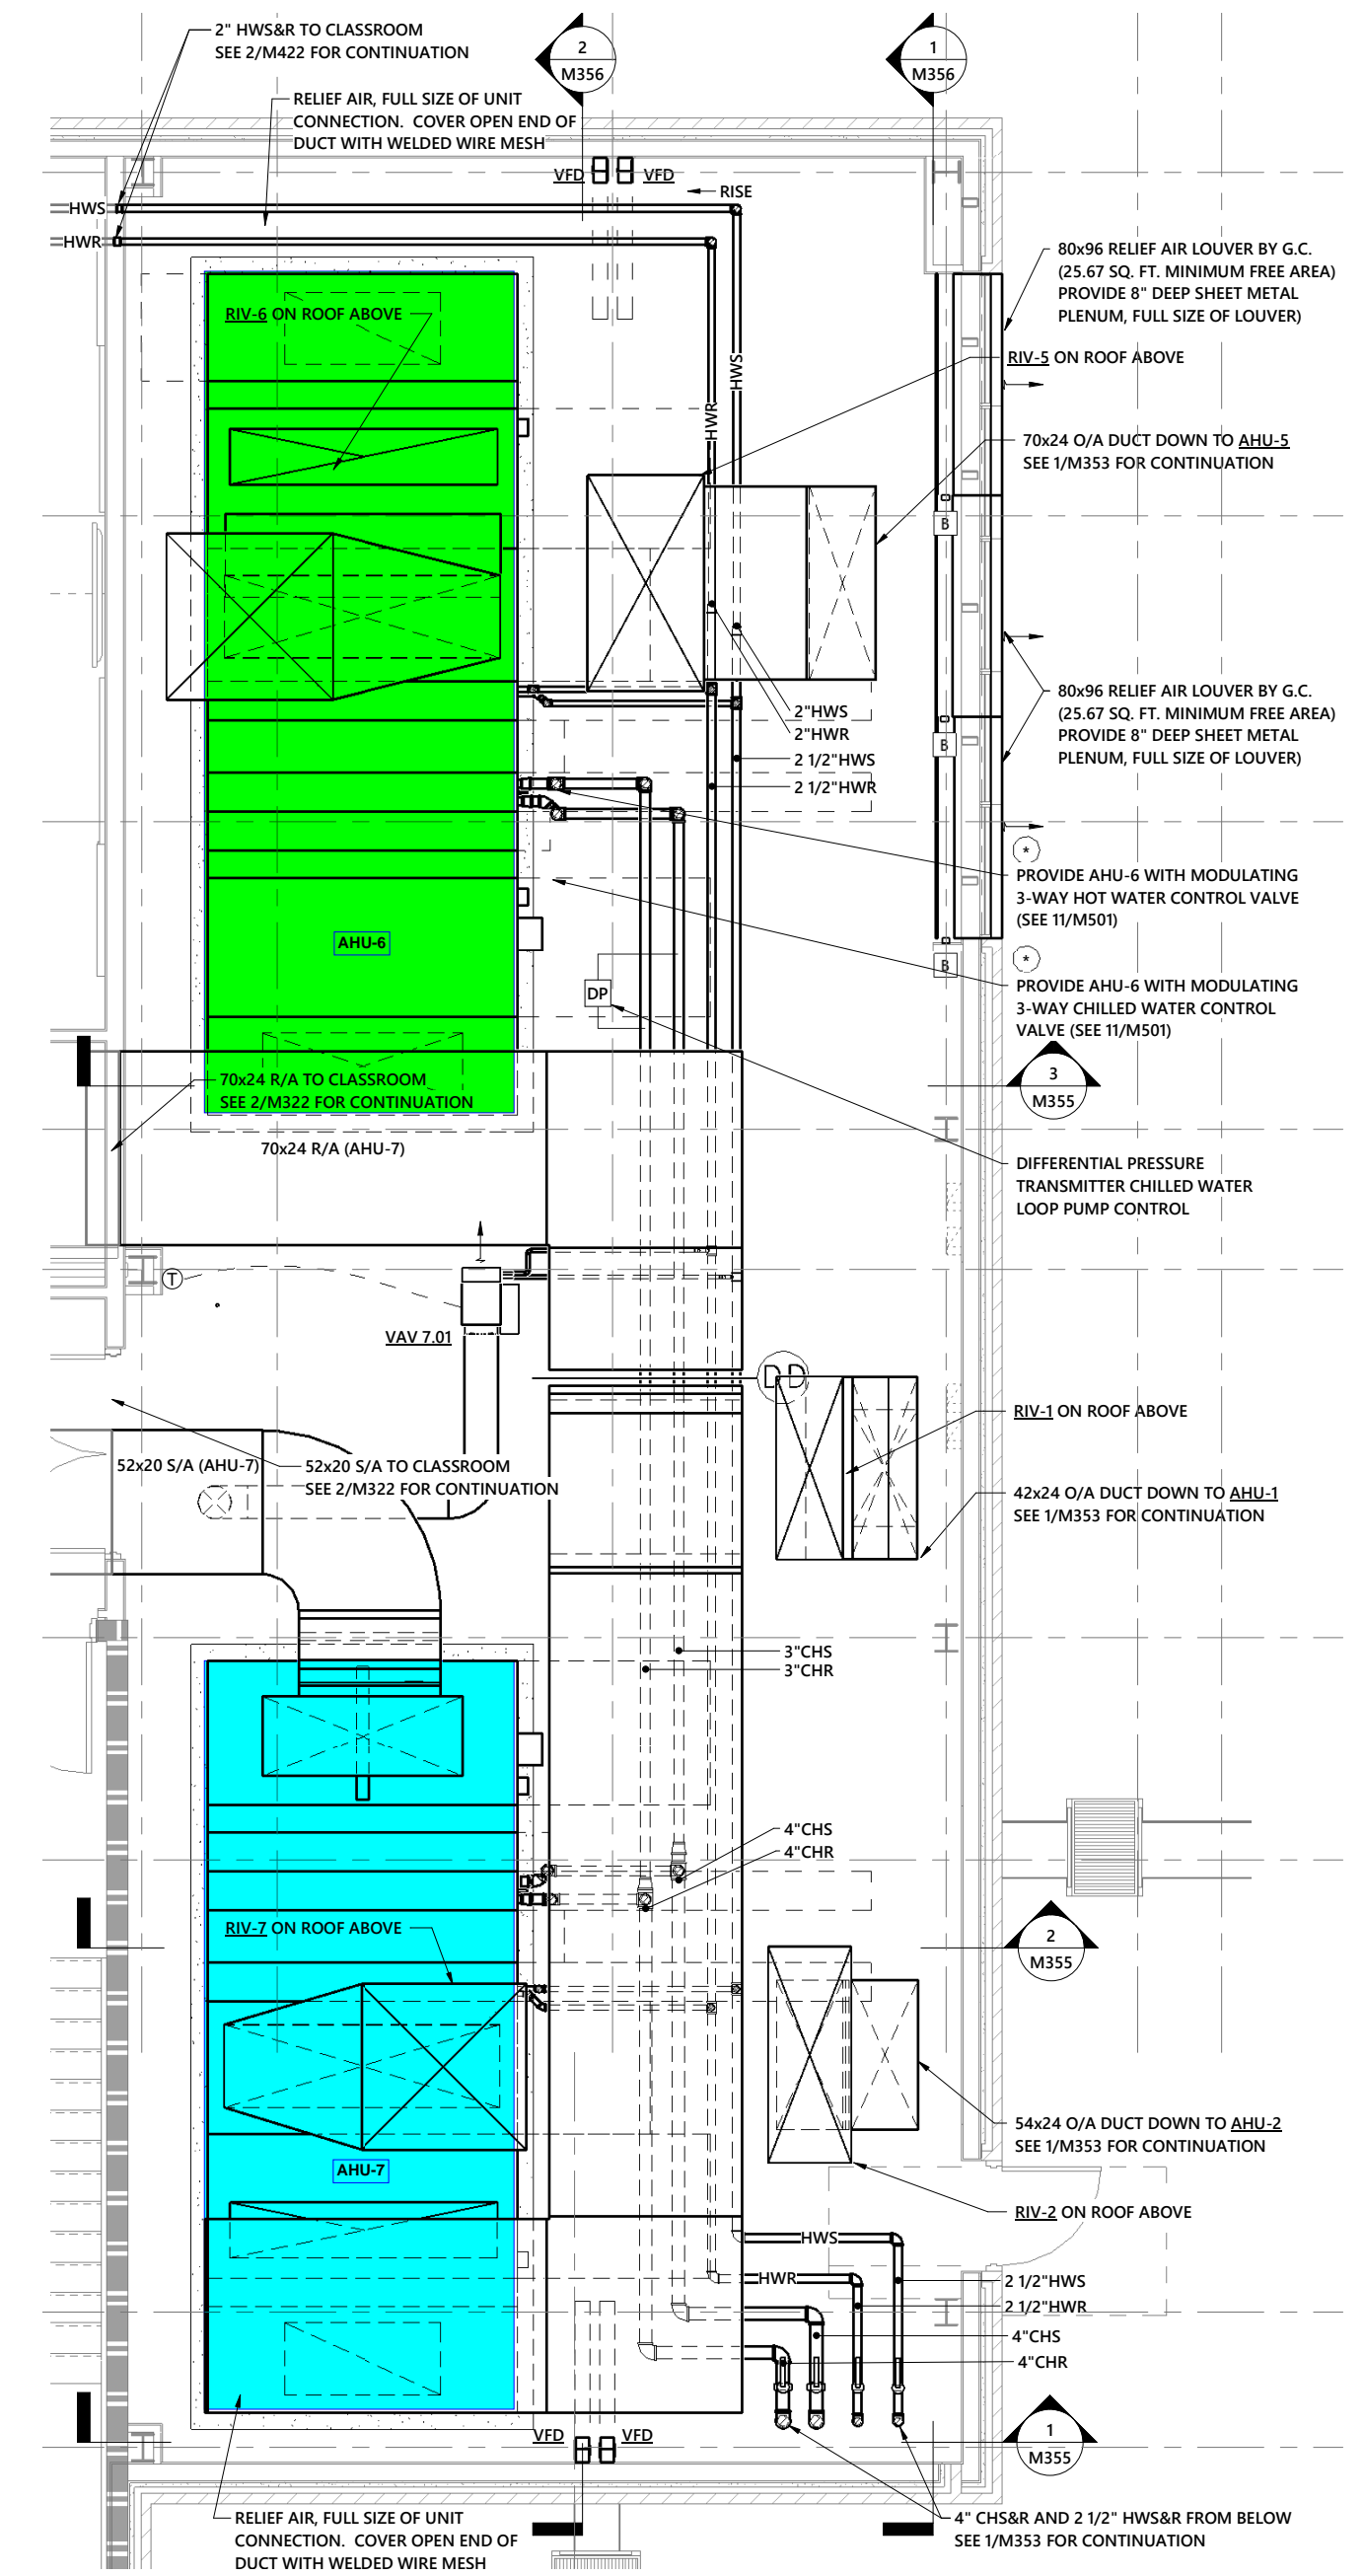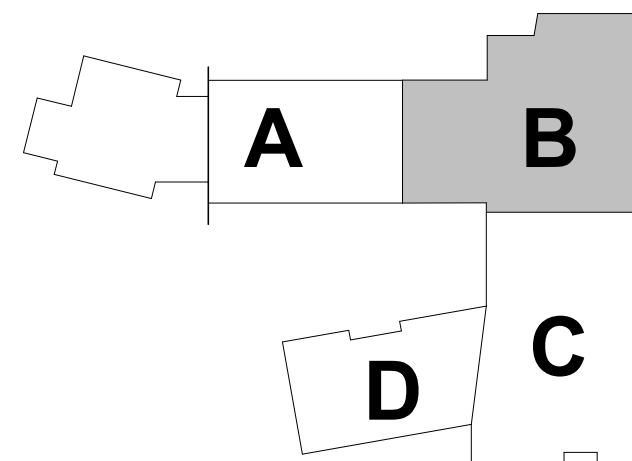

1 ENLARGED MECHANICAL ROOM PLAN - CLASSROOM WING 3RD FLOOR

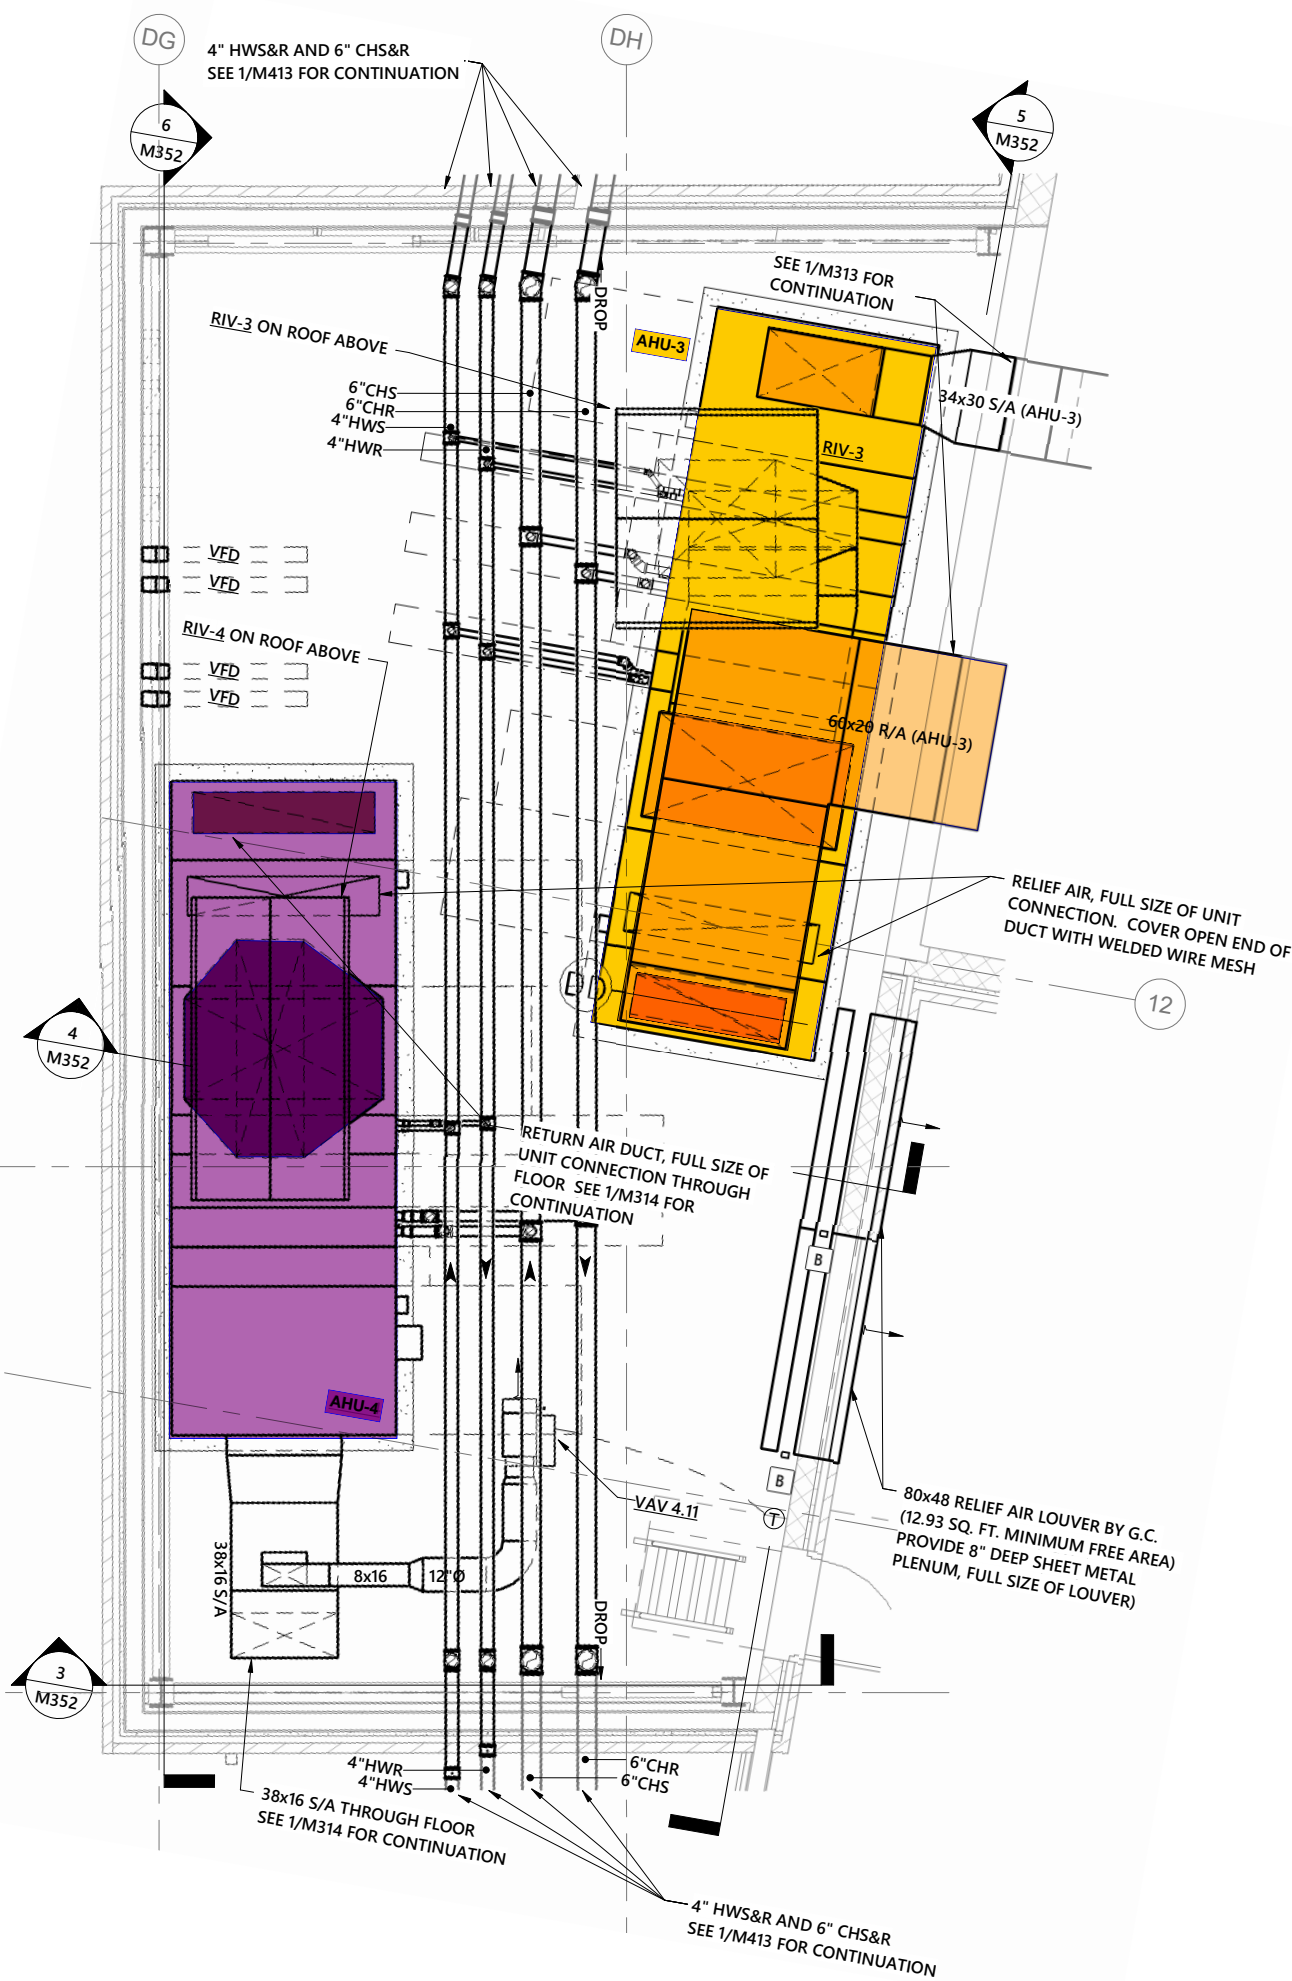

1 ENLARGED MECHANICAL ROOM PLAN - ARTS WING

