


- ⑨ GENERAL ELECTRICAL
- ⑩ SEE ELECTRICAL
- ⑪ IF EXISTING THROUGH ROOFING OPENING IS NOT SUFFICIENT TO ACCOMMODATE THE DUCT TO BE AT SAME ELEVATION AS JOISTS, ROUTE RETURN DUCT BETWEEN JOISTS.


MECHANICAL FLOOR PLAN - 'A'




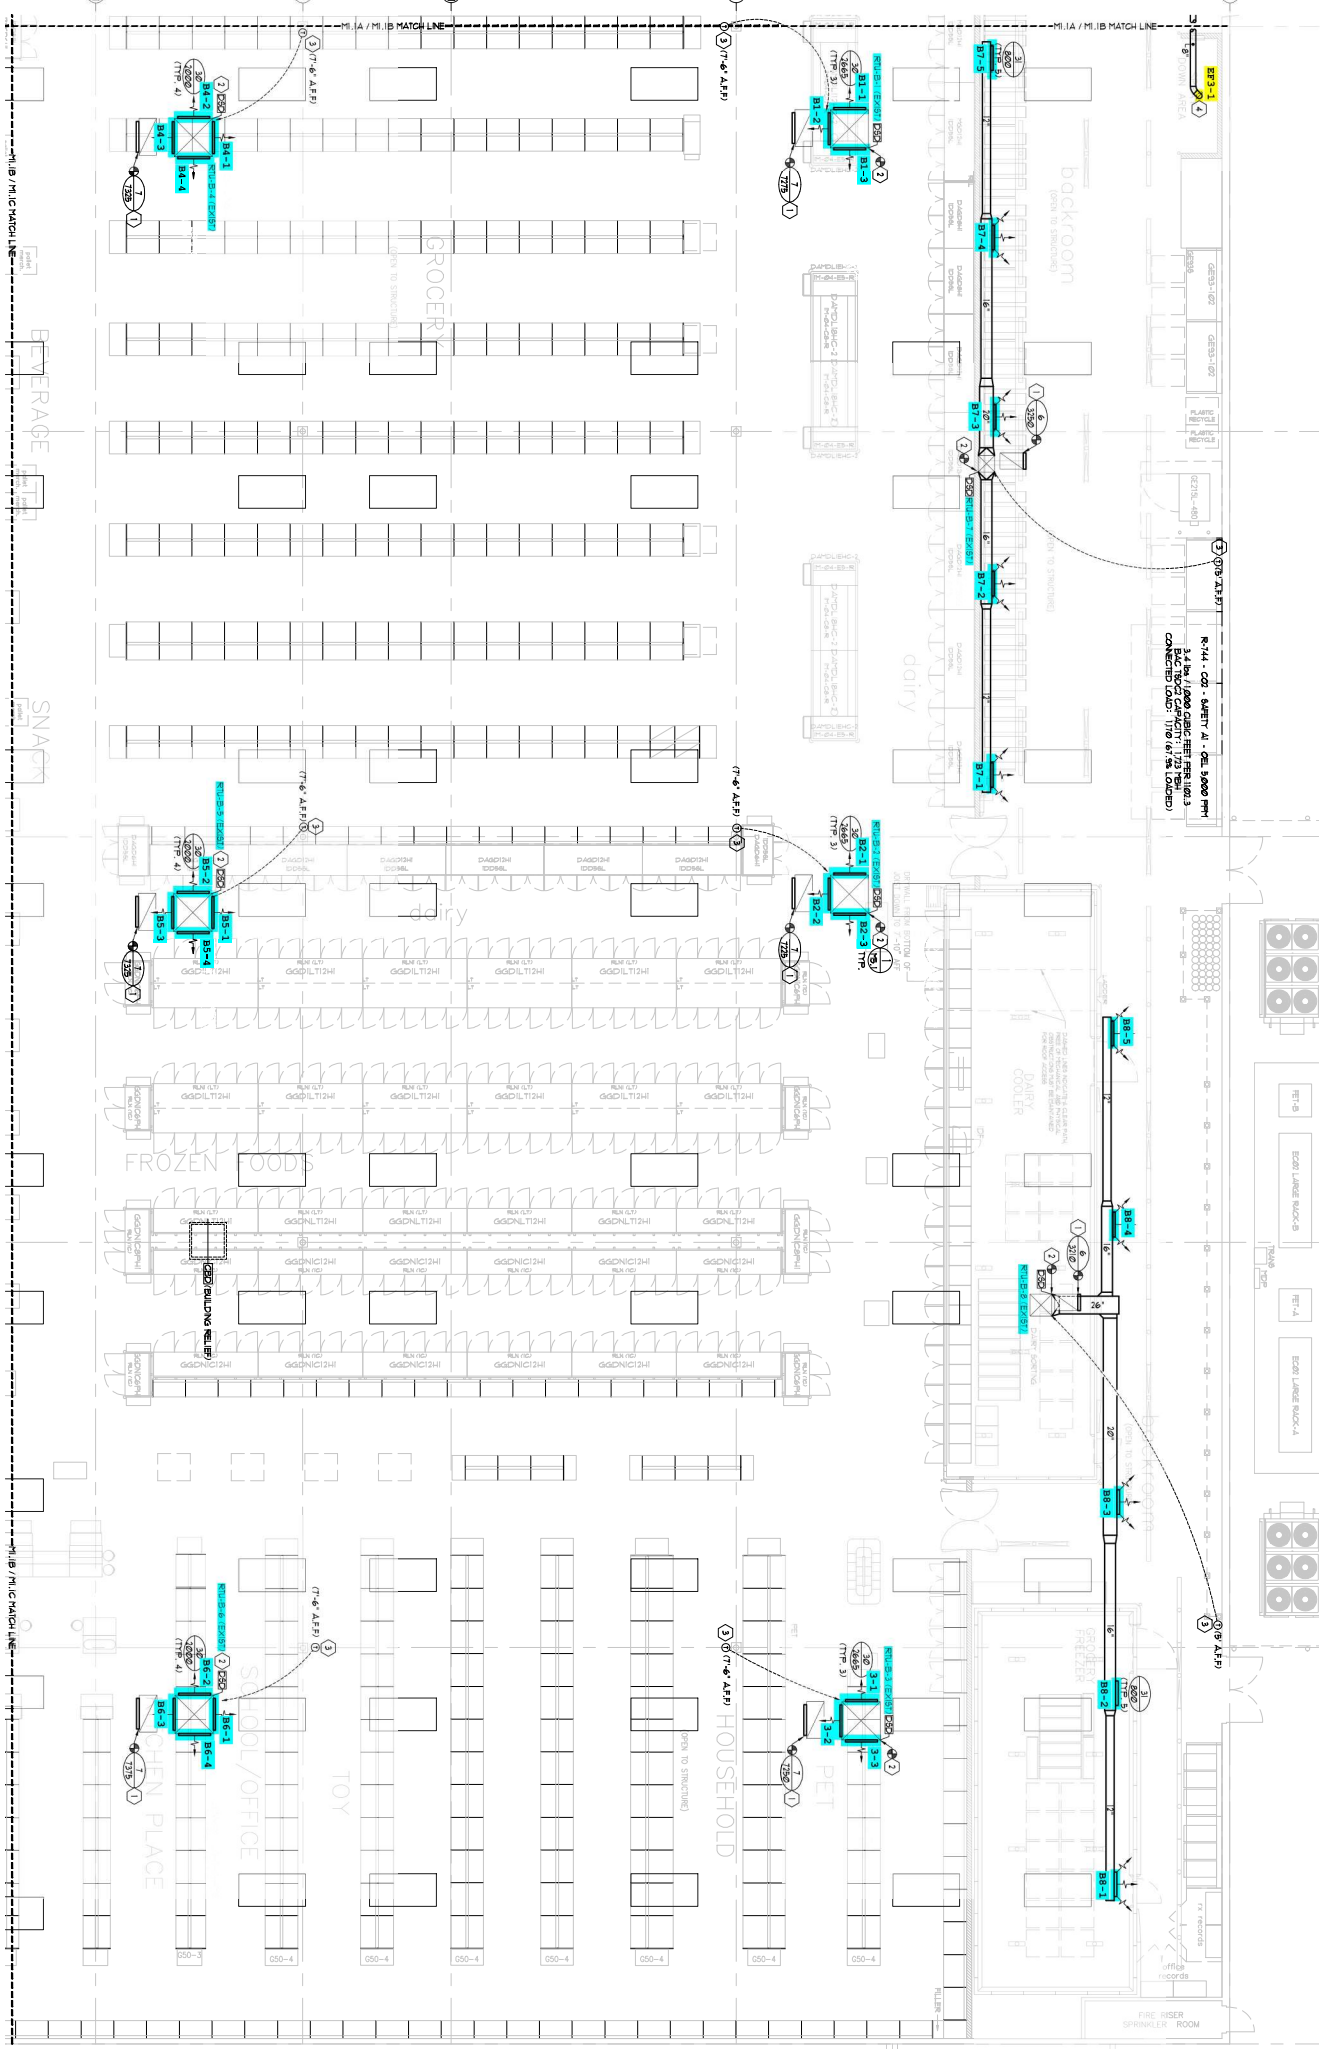

MECHANICAL FLOOR PLAN - 'B'




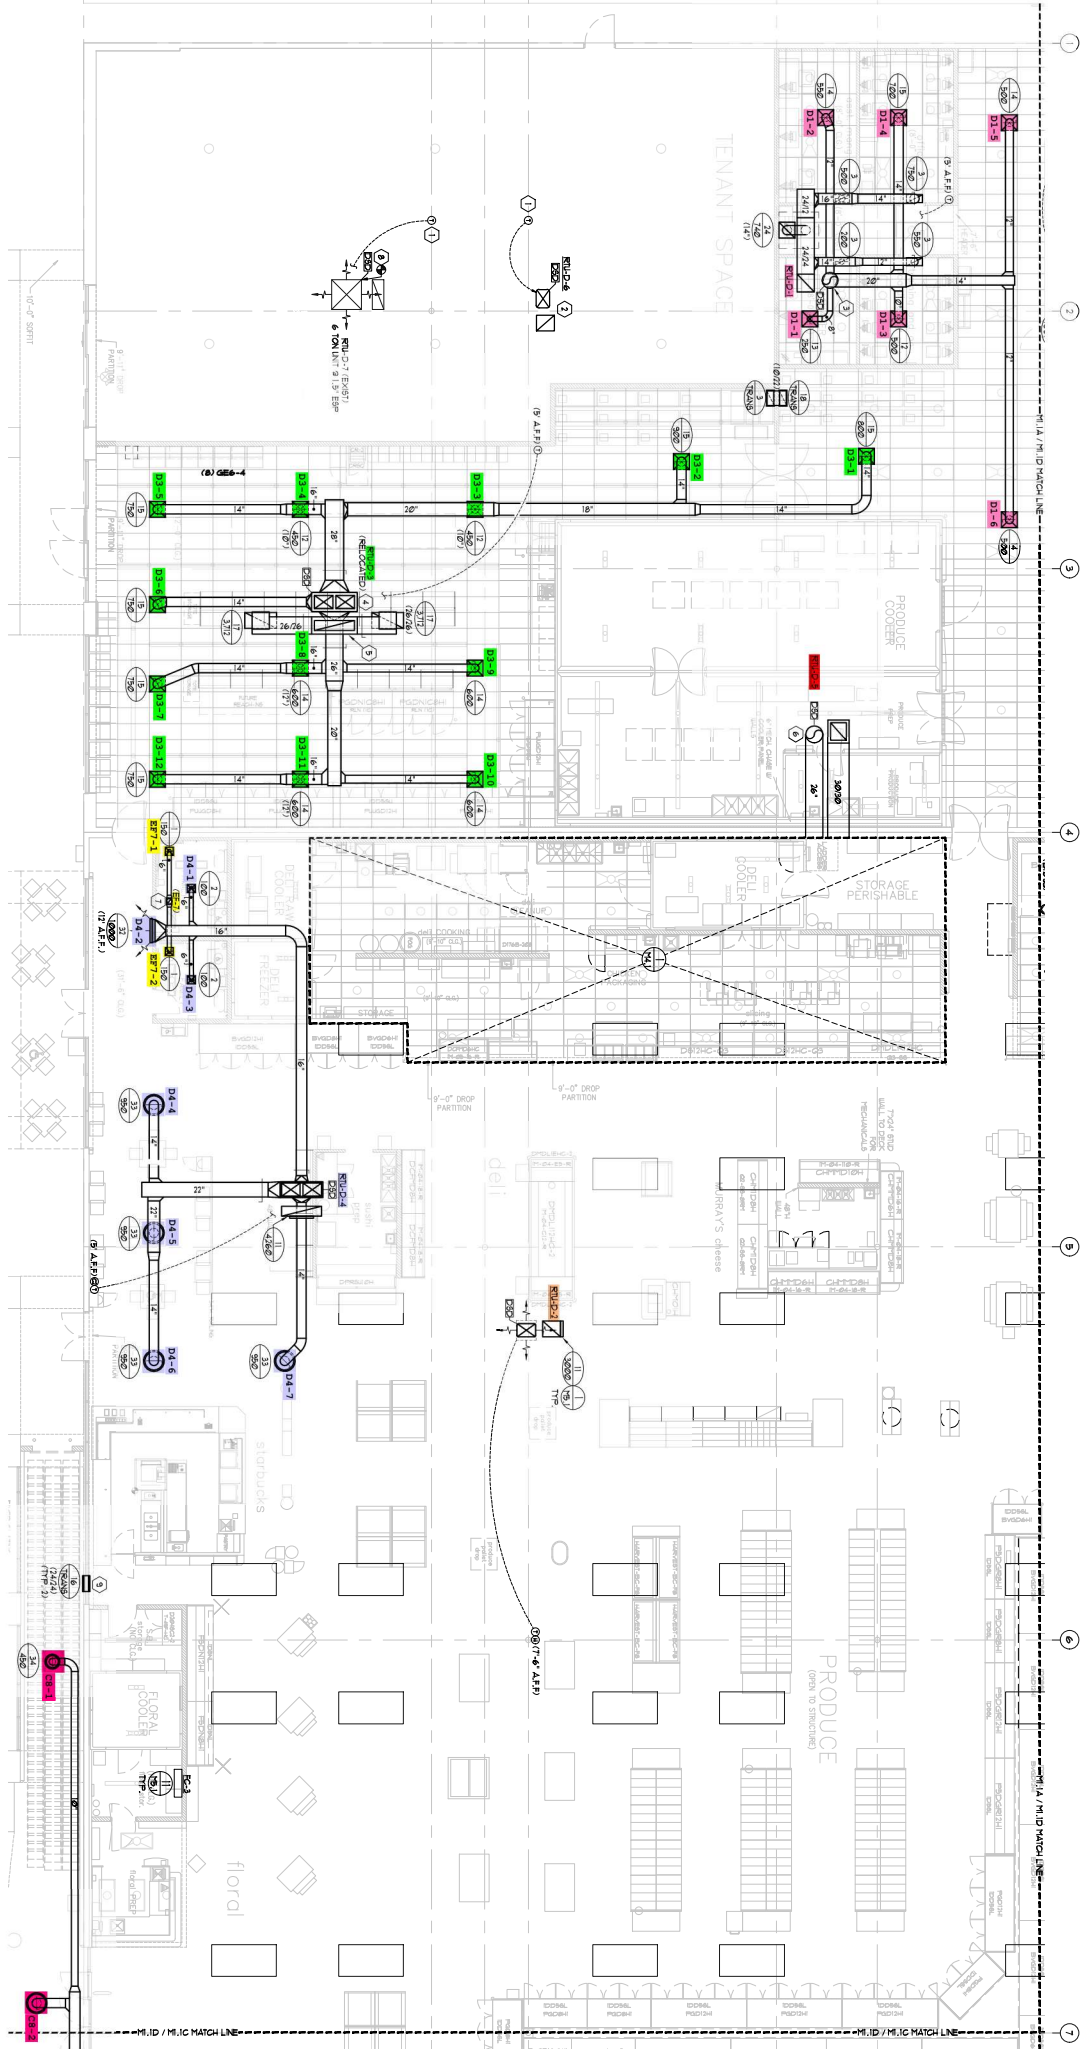

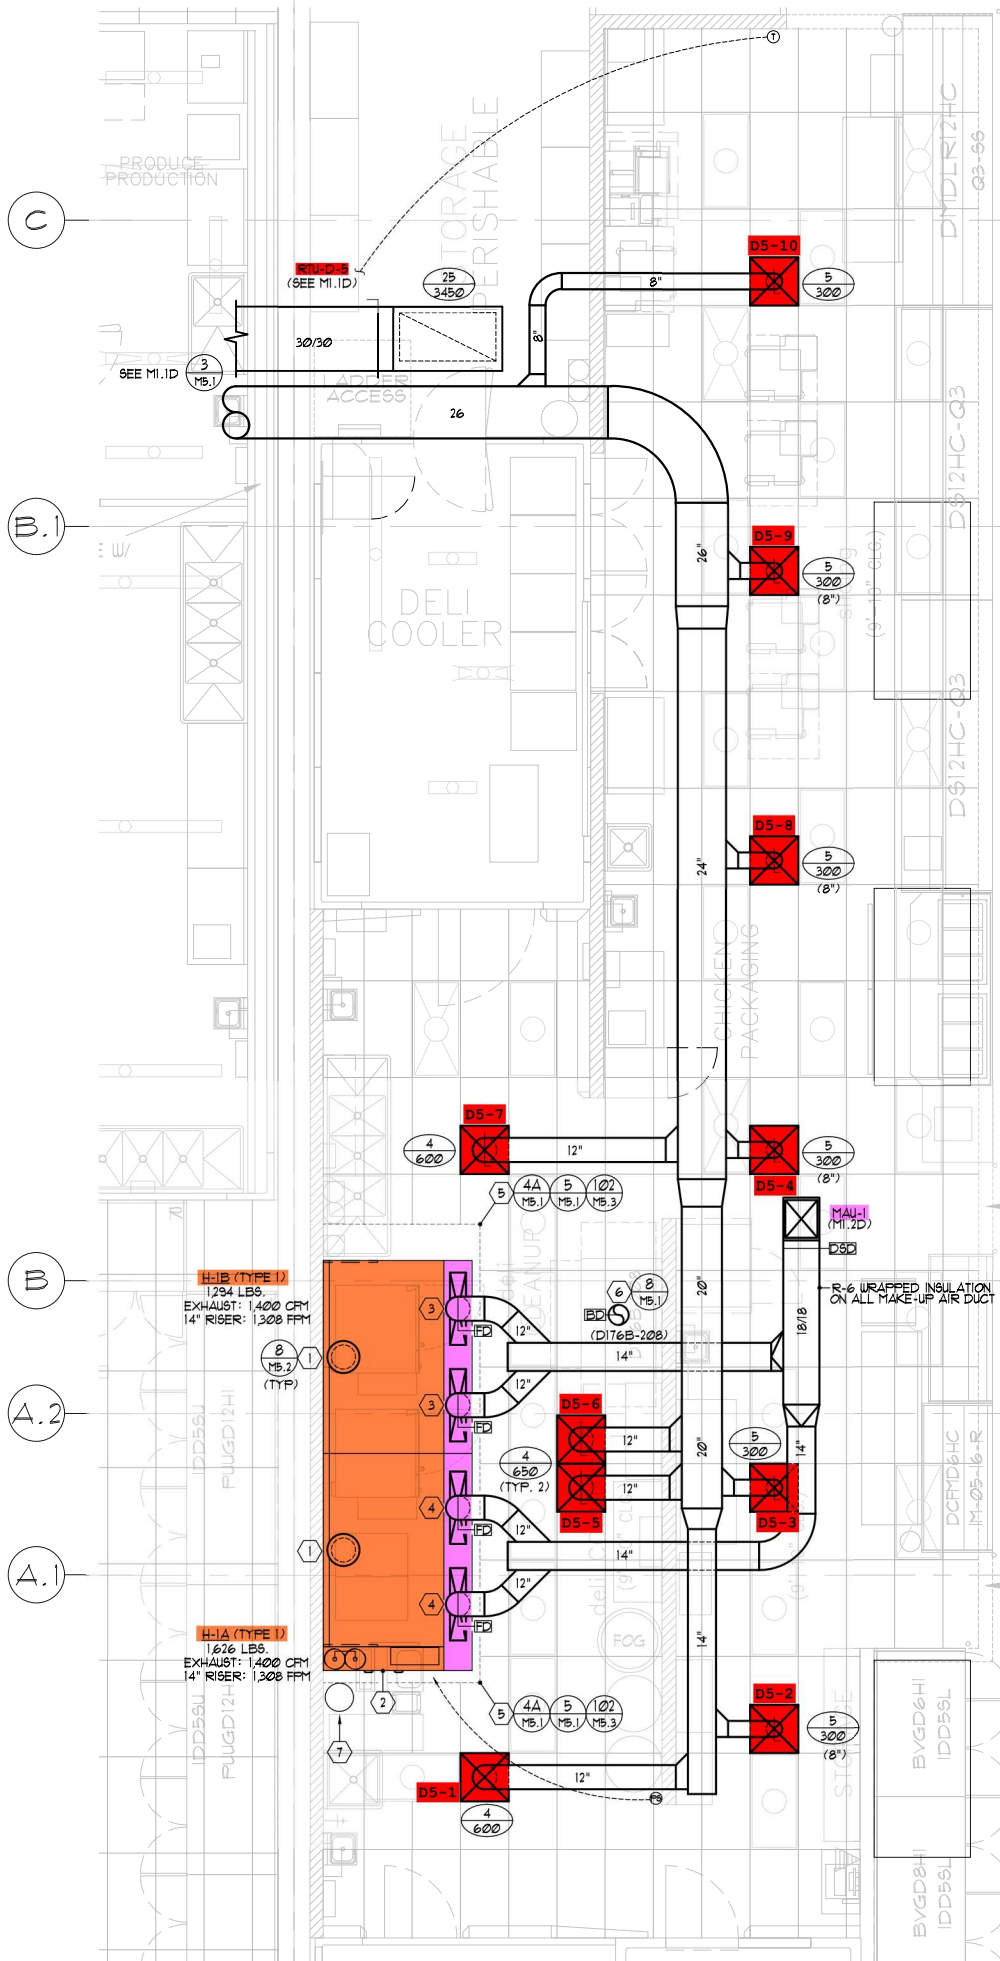

MECHANICAL FLOOR PLAN - DELI



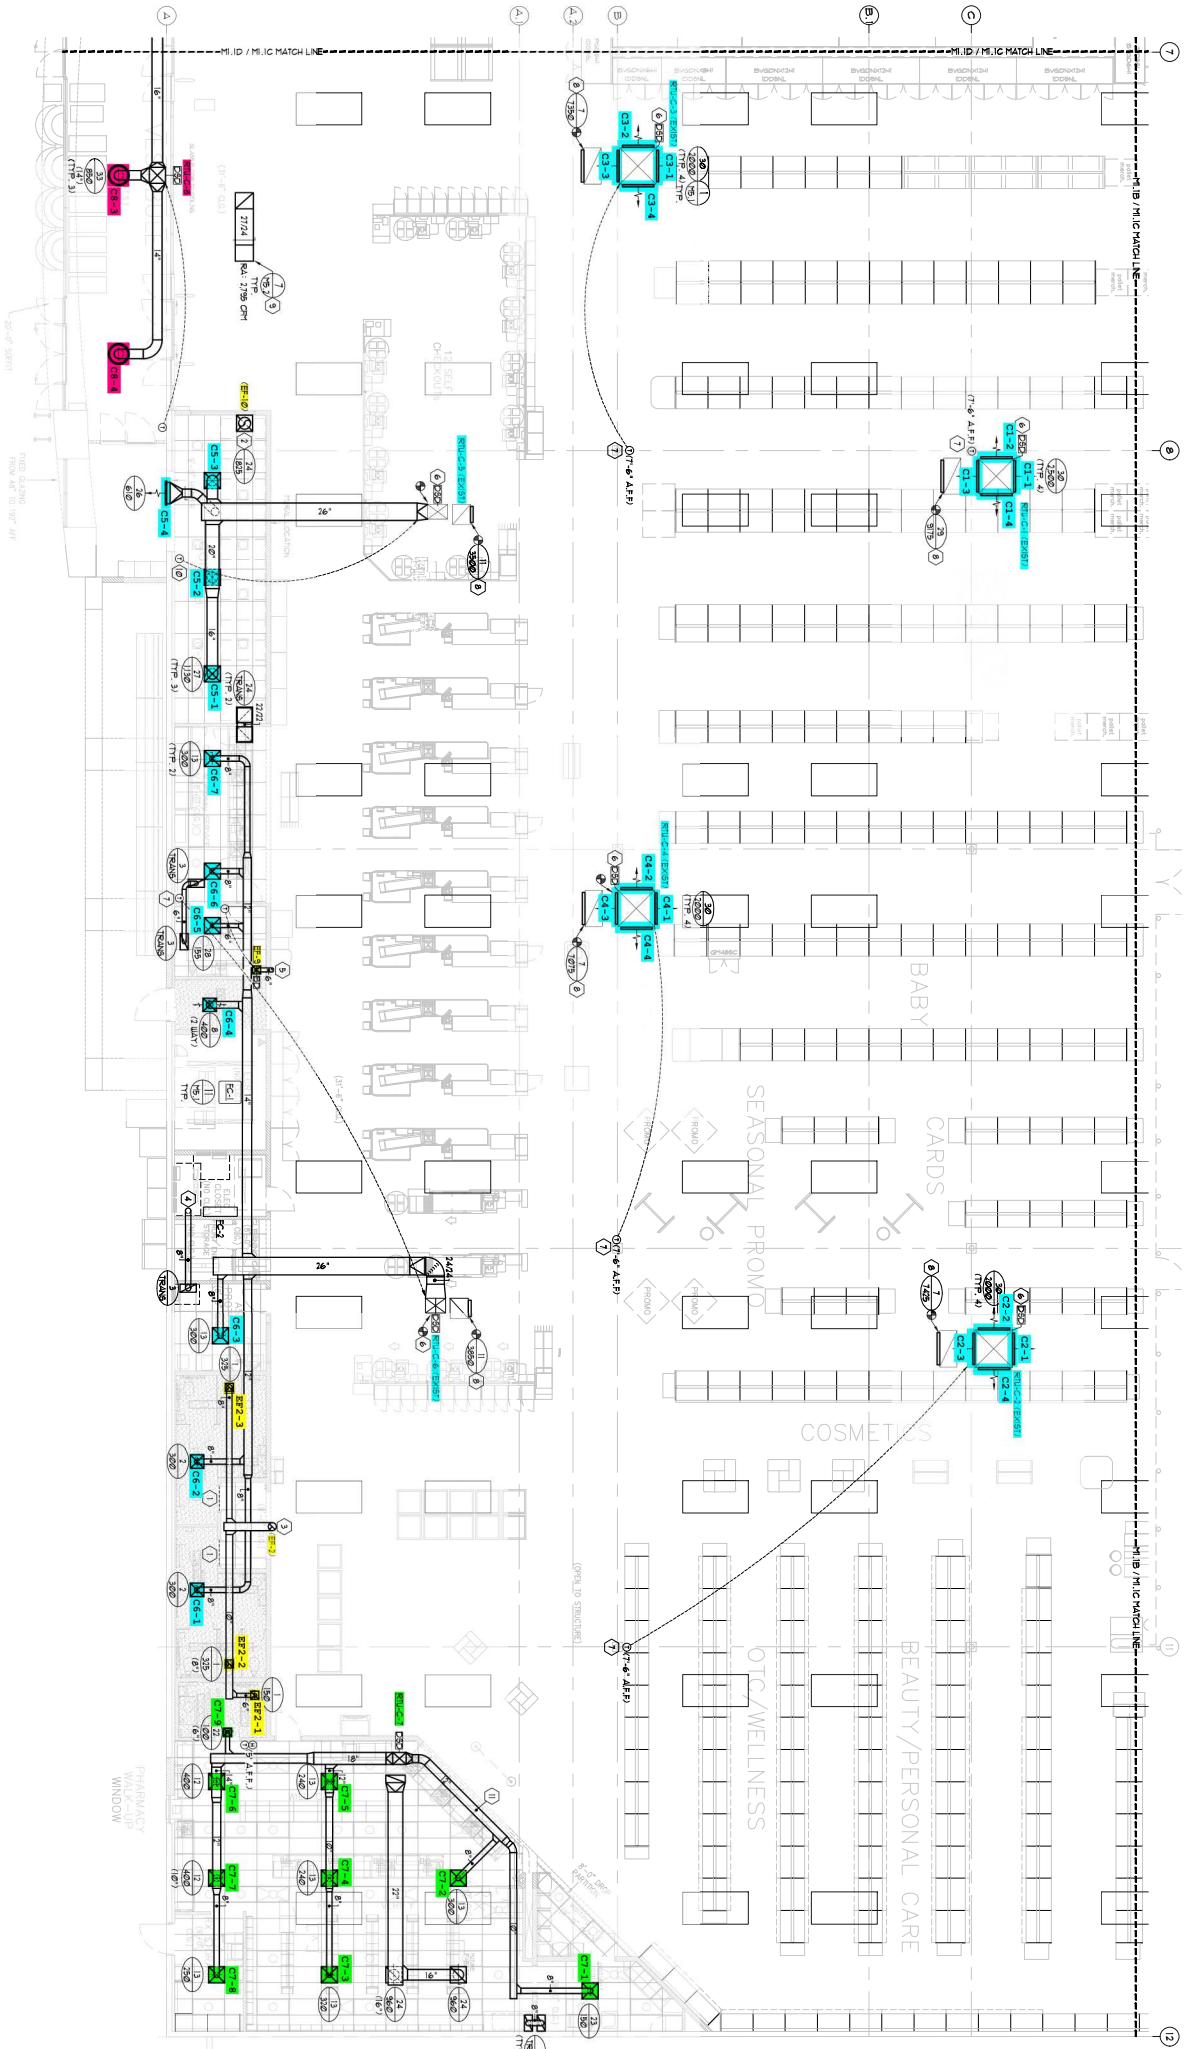

MECHANICAL FLOOR PLAN - 'C'

