

ITIONS AND AS



ITECTURAL AND  
CHIPOTLE ON

00. TYPICAL.  
NOTE KEY OPERATED  
TYPICAL.  
00. SEE ELECTRICAL  
TICKERS ON FACE OF  
THE REME HALO

OUTSIDE AIR  
IR INTAKE AND  
ATION ON WATER

OF ROOM AT

NTAKE

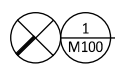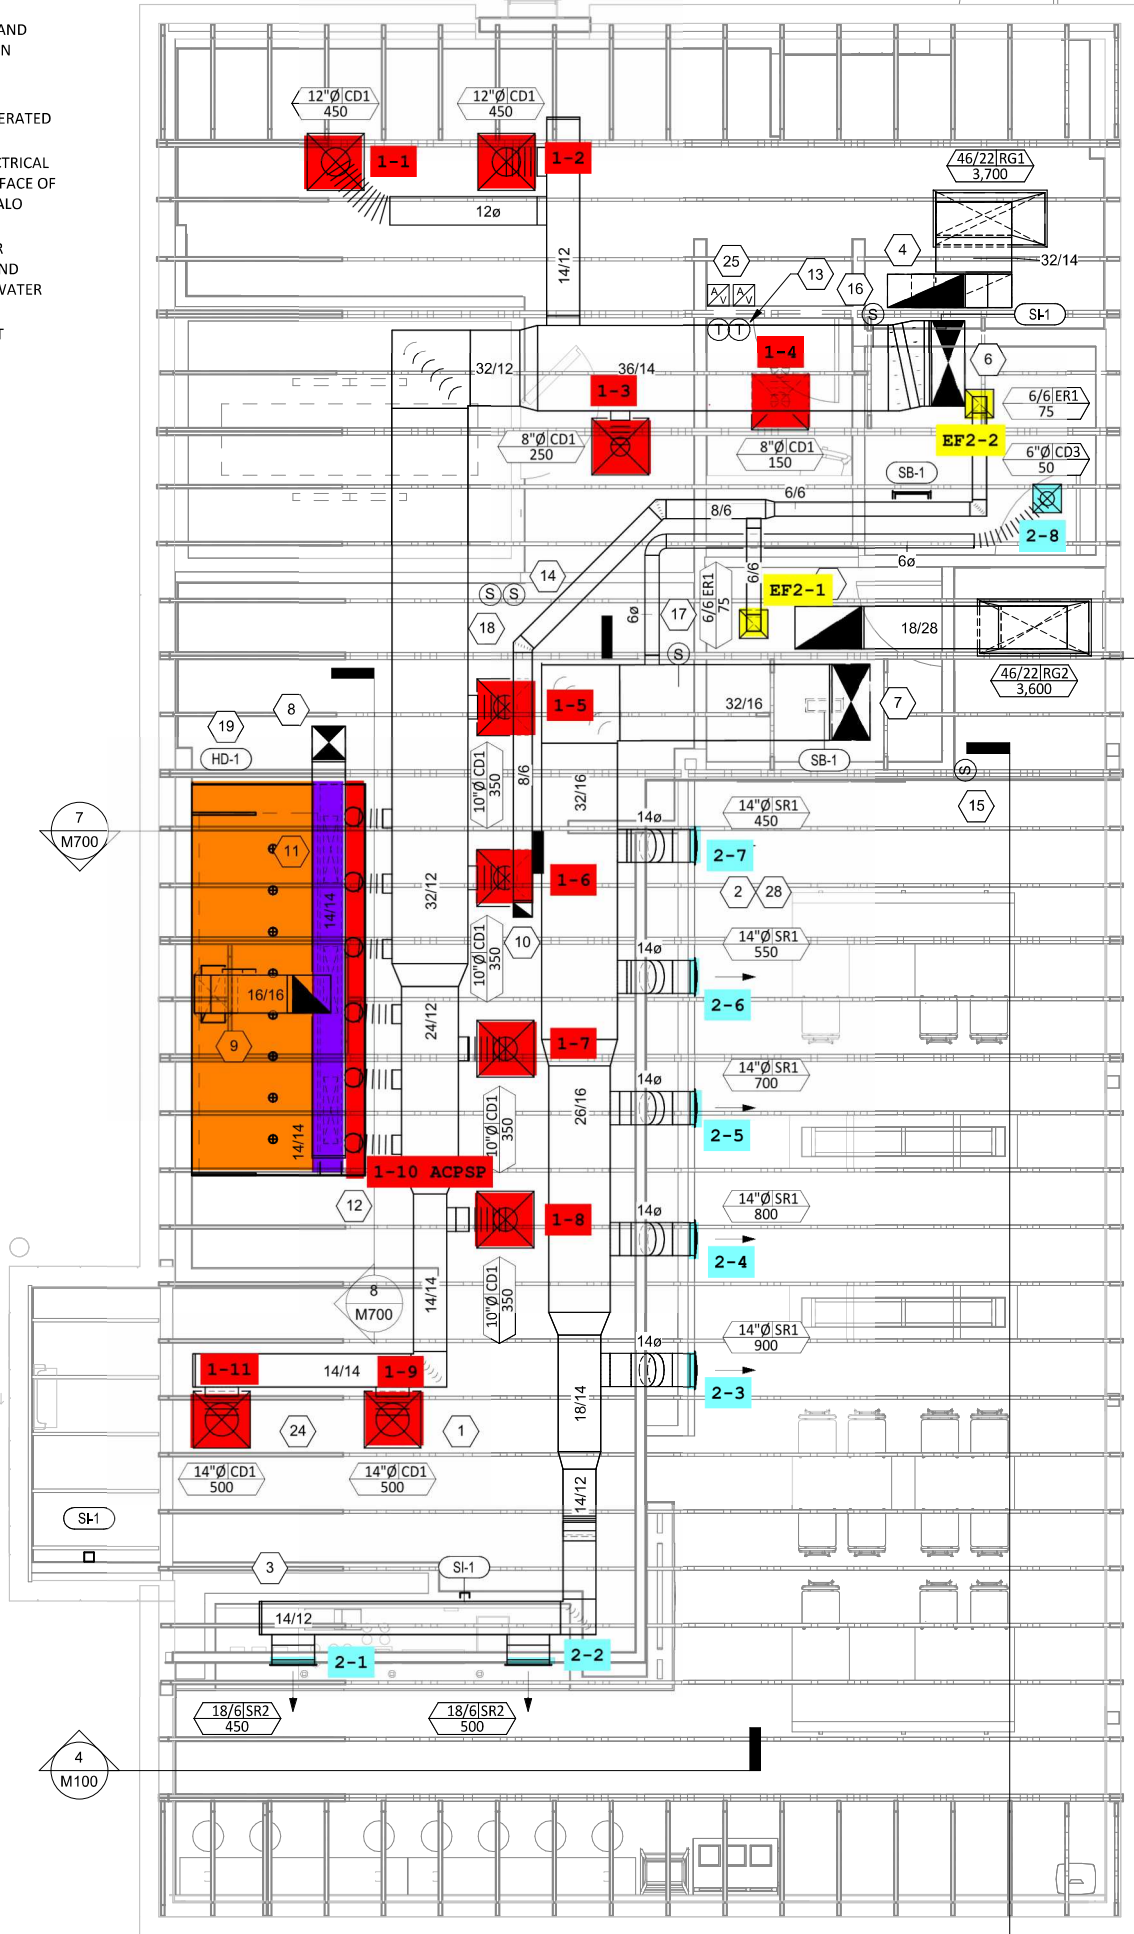

### HVAC FLOOR PLAN

1/4" = 1'-0"

