
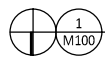


OL, LOW
ES PER
VT LINE
IPING TO
SHOWN
AS
AND
JN
ERATED
CTRICAL
FACE OF
ALO
R
ND
WATER
T

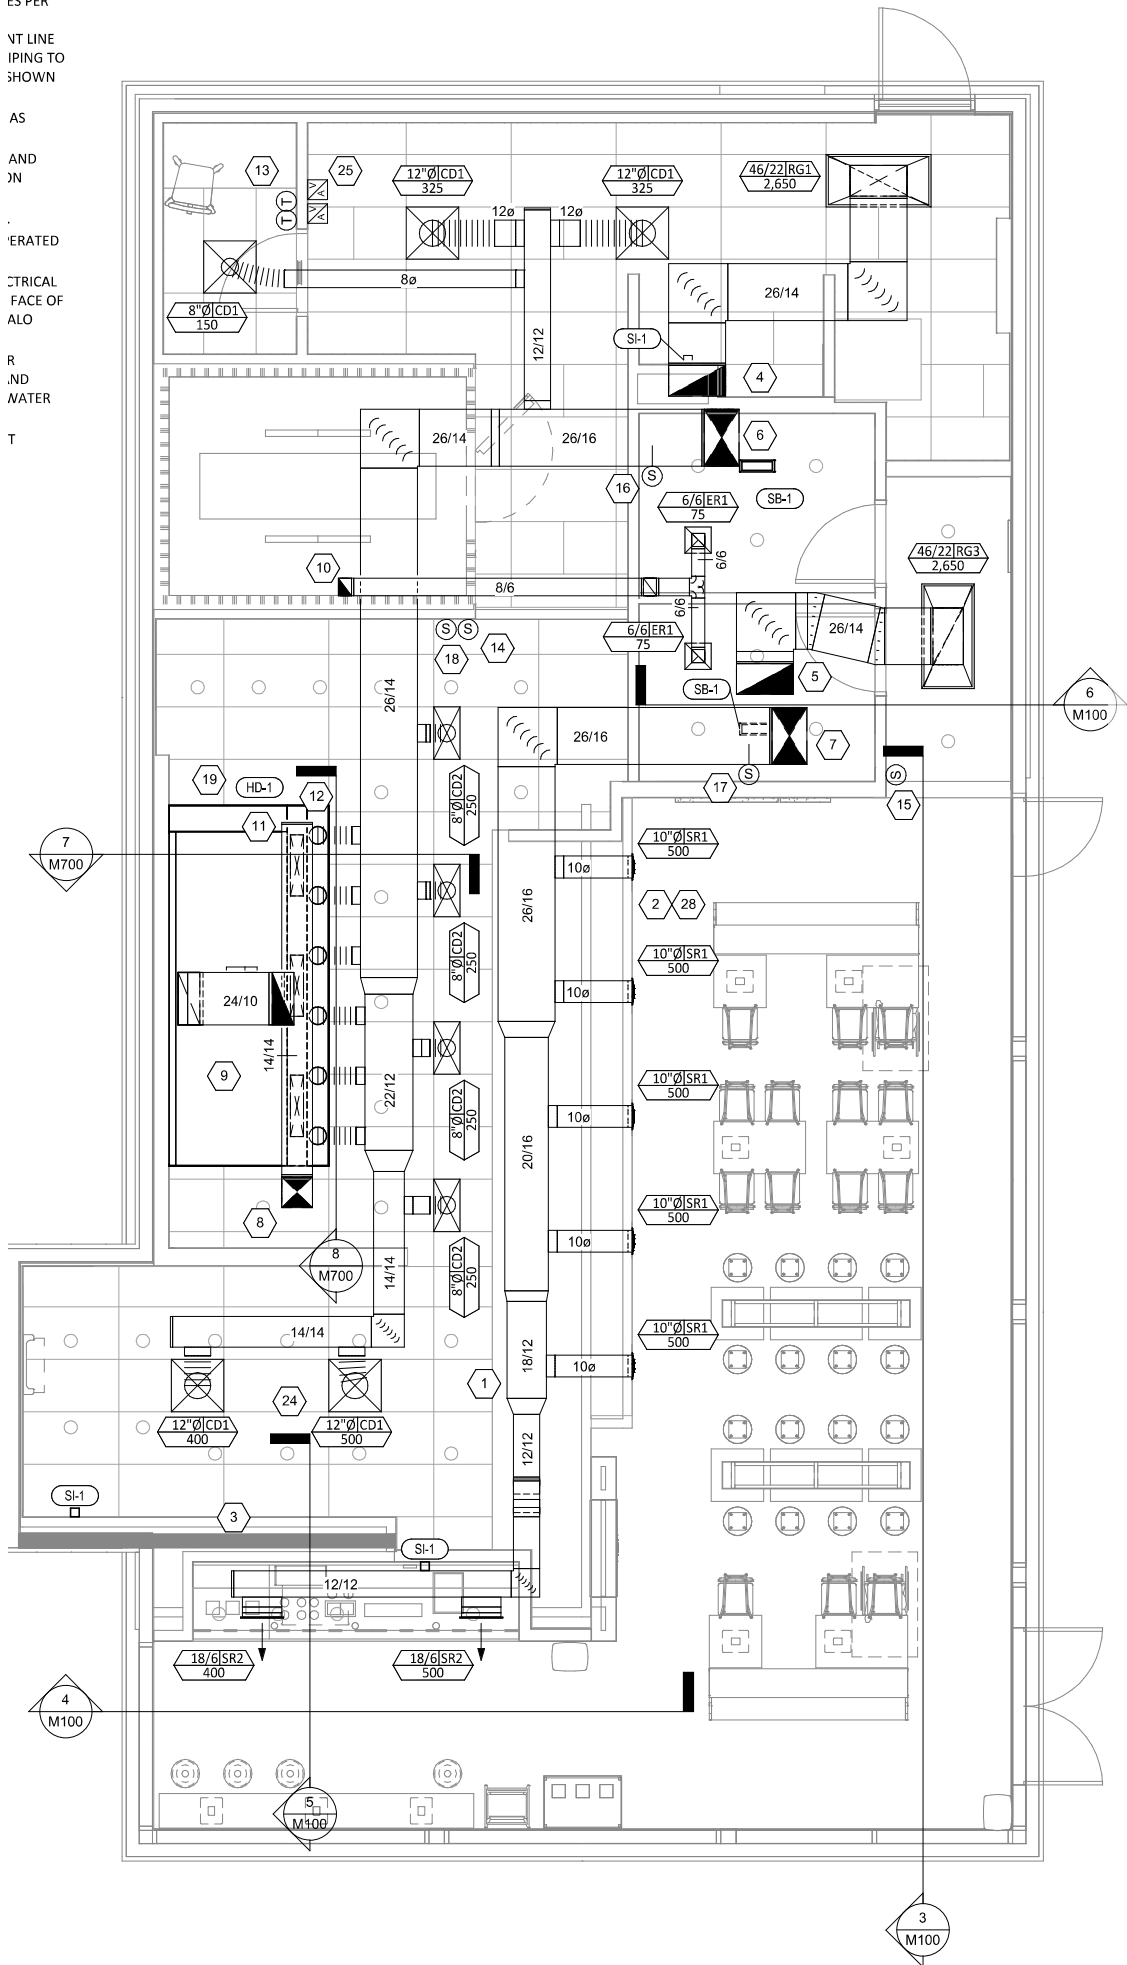

HVAC FLOOR PLAN

1/4" = 1'-0"