

OL, LOW
ES PER
VT LINE
IPING TO
SHOWN

AS


AND
JN

ERATED

CTRICAL
FACE OF
ALO

R
IND
WATER

T

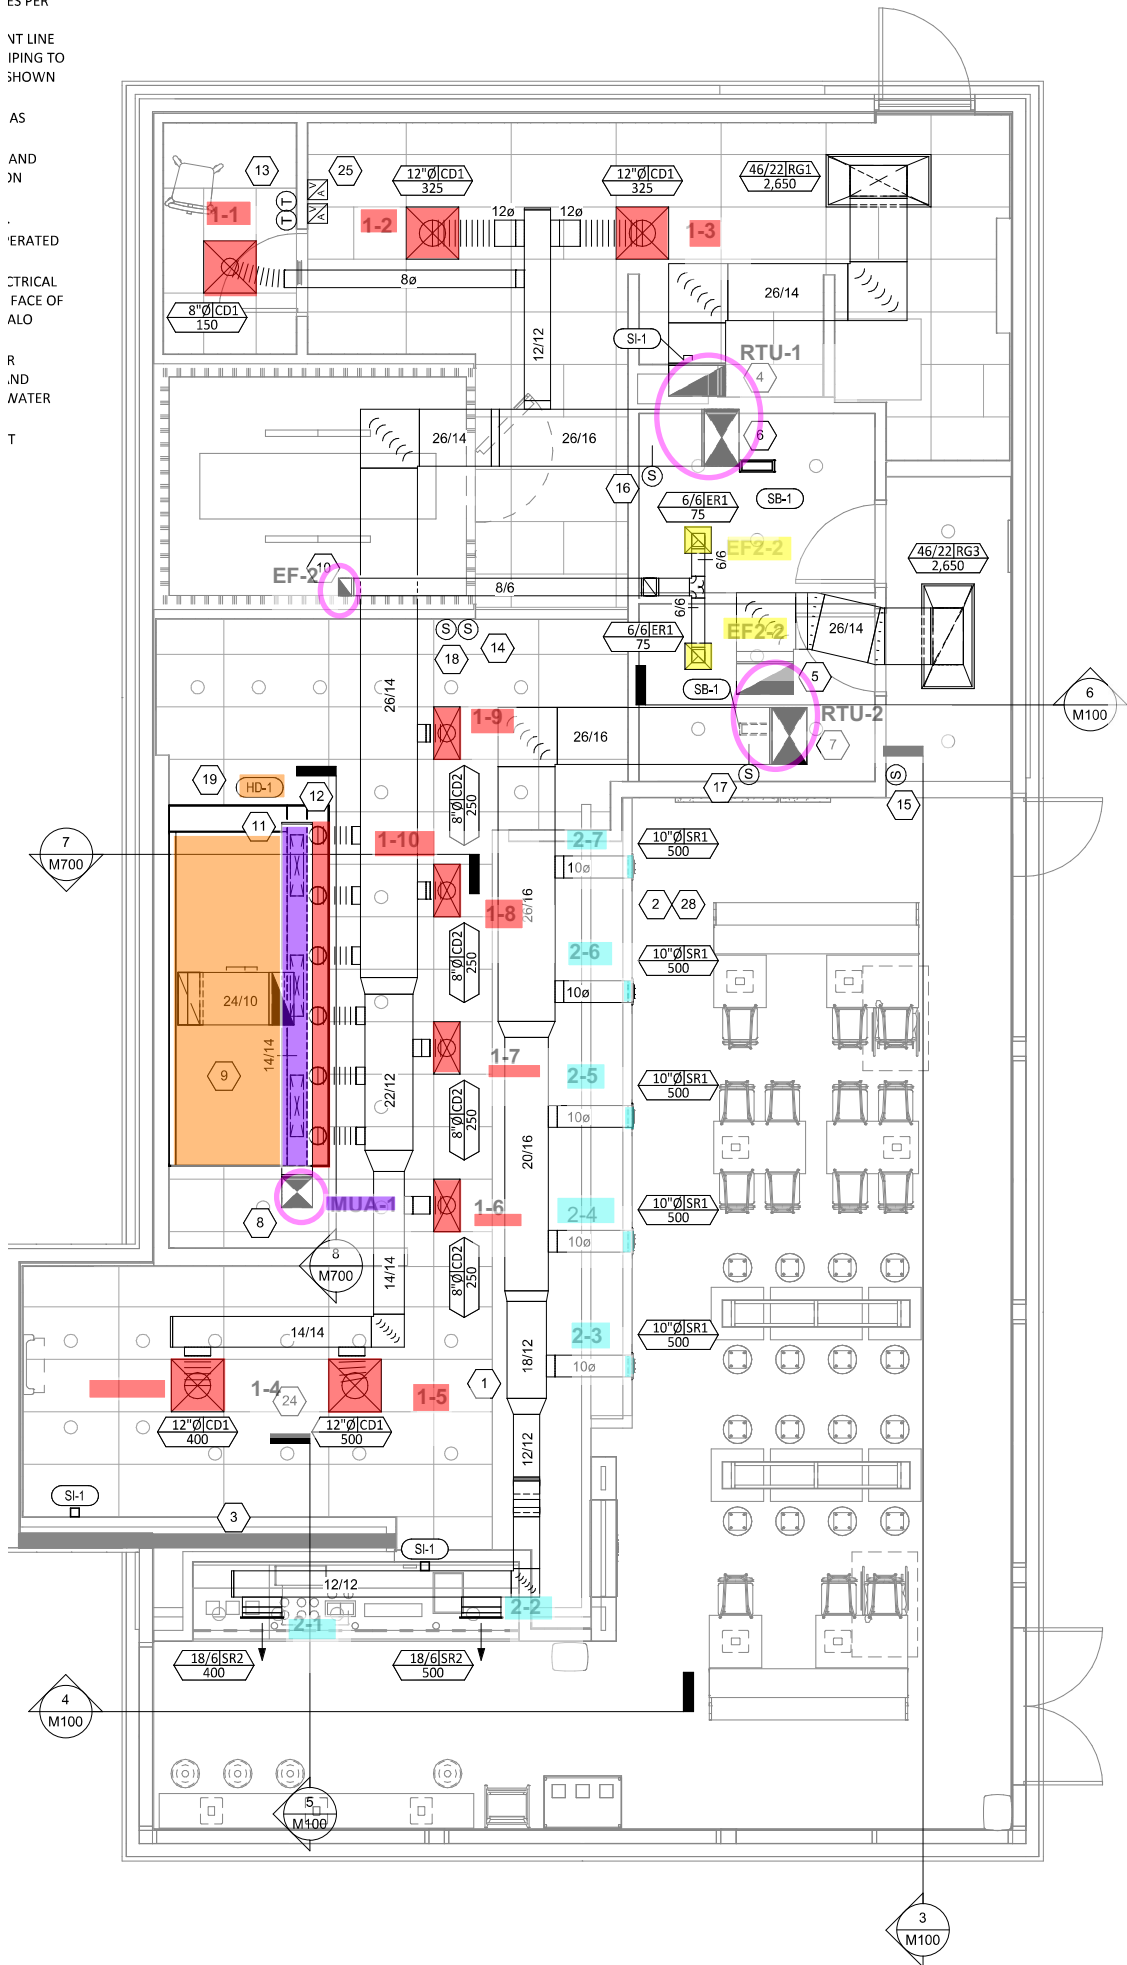

HVAC FLOOR PLAN

1/4" = 1'-0"