

MEAL DELIVERY CANOPY SEE ARCHITECTURAL.

FROM OUTSIDE FACE OF EXTERIOR WALL FRAMING

MOUNT AC#1 MAIN TRUNK LINE AS TIGHT TO STRUCTURE AS POSSIBLE.


WATER HEATER AND FLEUE BY PLUMBER.

SEAL PENETRATIONS IN SMOKE DRAFT CURTAIN AIR TIGHT. SEE ARCH PLANS FOR CONSTRUCTION.

SYSTEM

FOR TO PROVIDE AND SYSTEM FOR ALL HOODS, KITCHEN, INTERLOCK WIRING, R/W OF INFORMATION.

MOUNT AIR DOOR IN CEILING, CENTERED ON DRIVE THRU DOOR OPENING, AND ALIGNED WITH WALL FINISH. PROVIDE WITH CFA DIVERTER BOX.

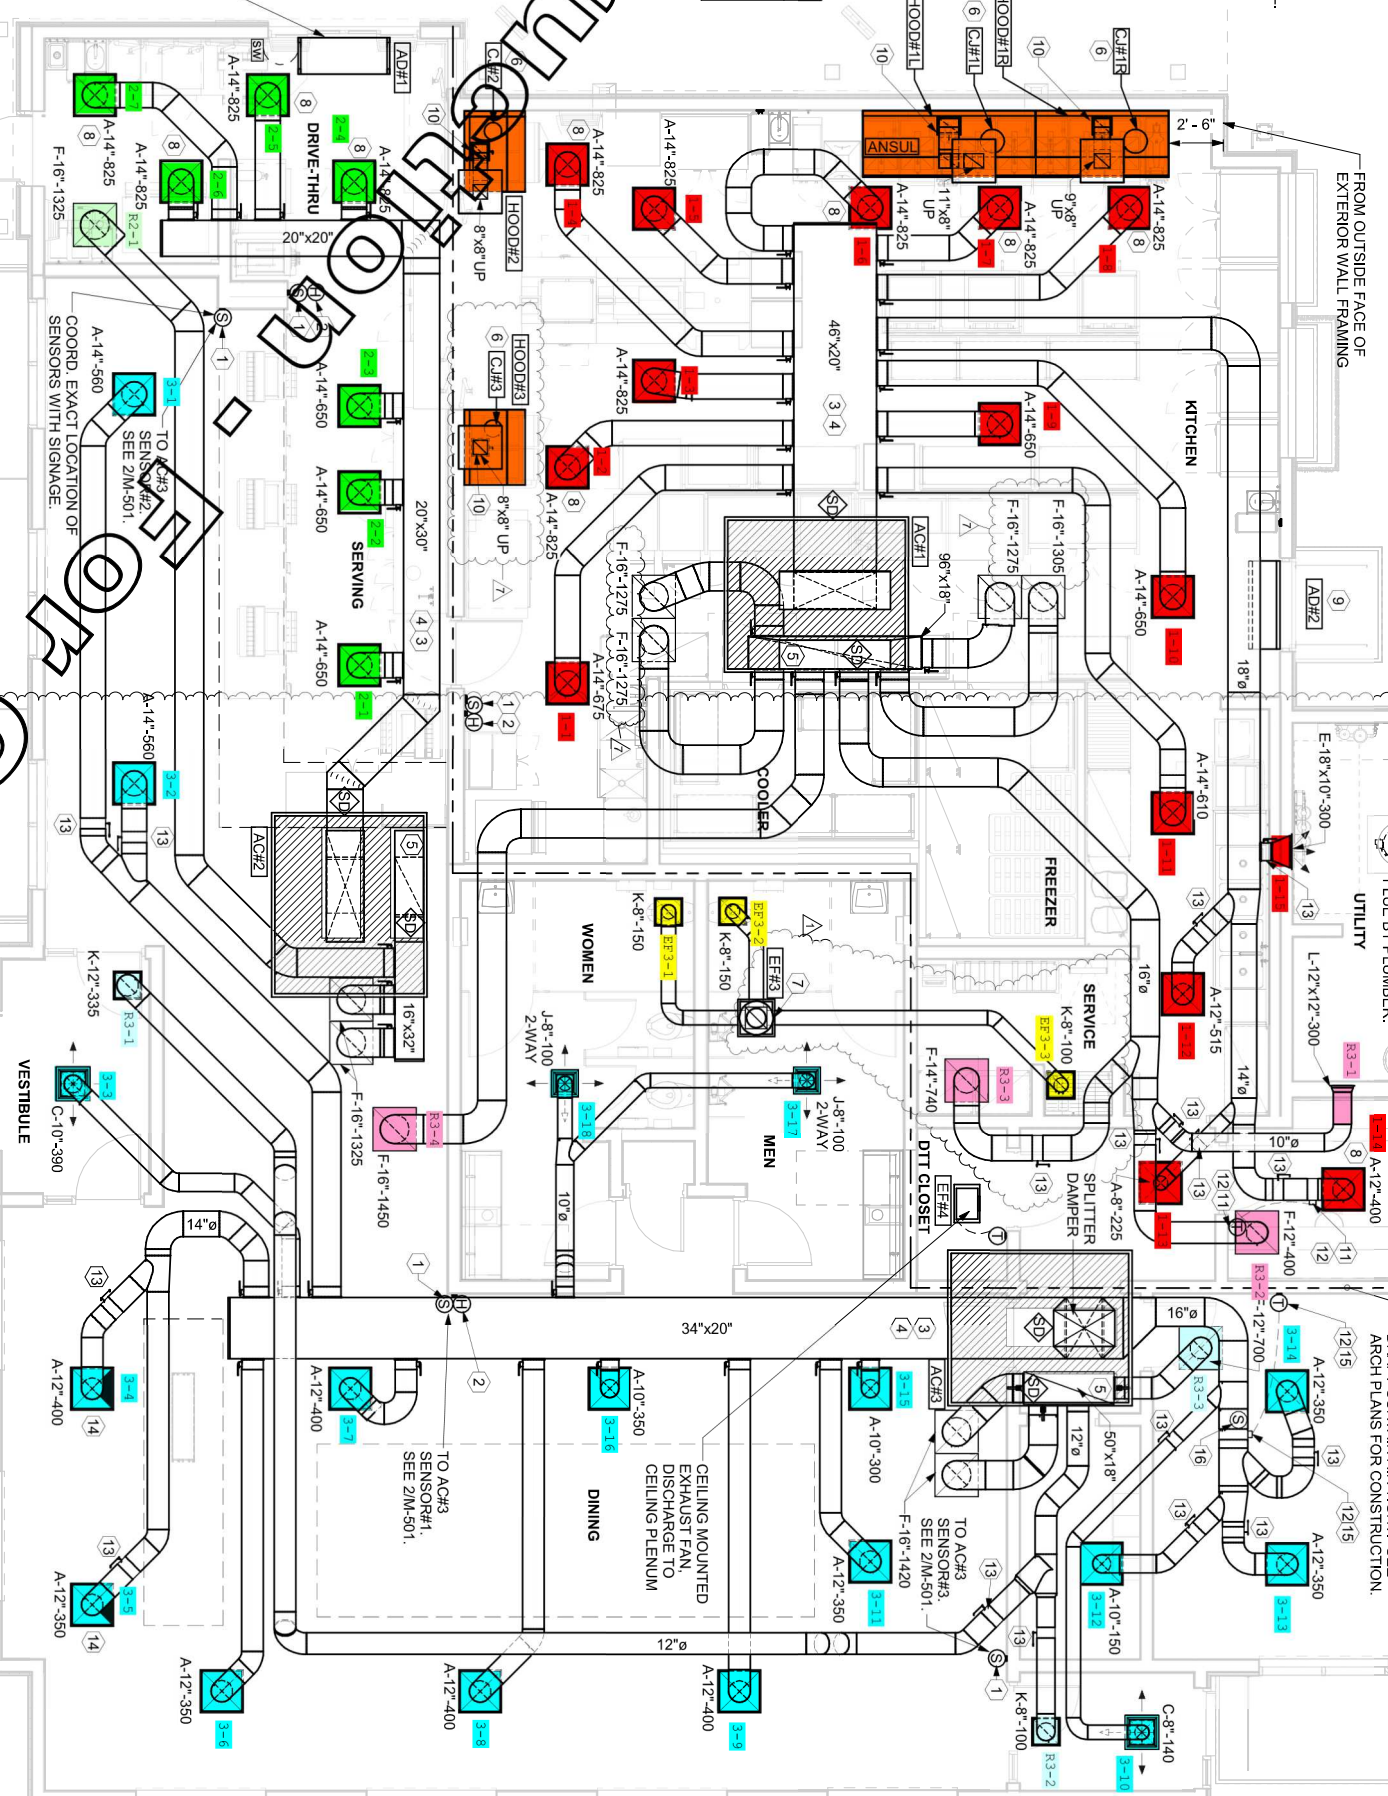

MECHANICAL FLOOR PLAN

1/4" = 1'-0"