


← MEAL DELIVERY CANOPY.
SEE ARCHITECTURAL.

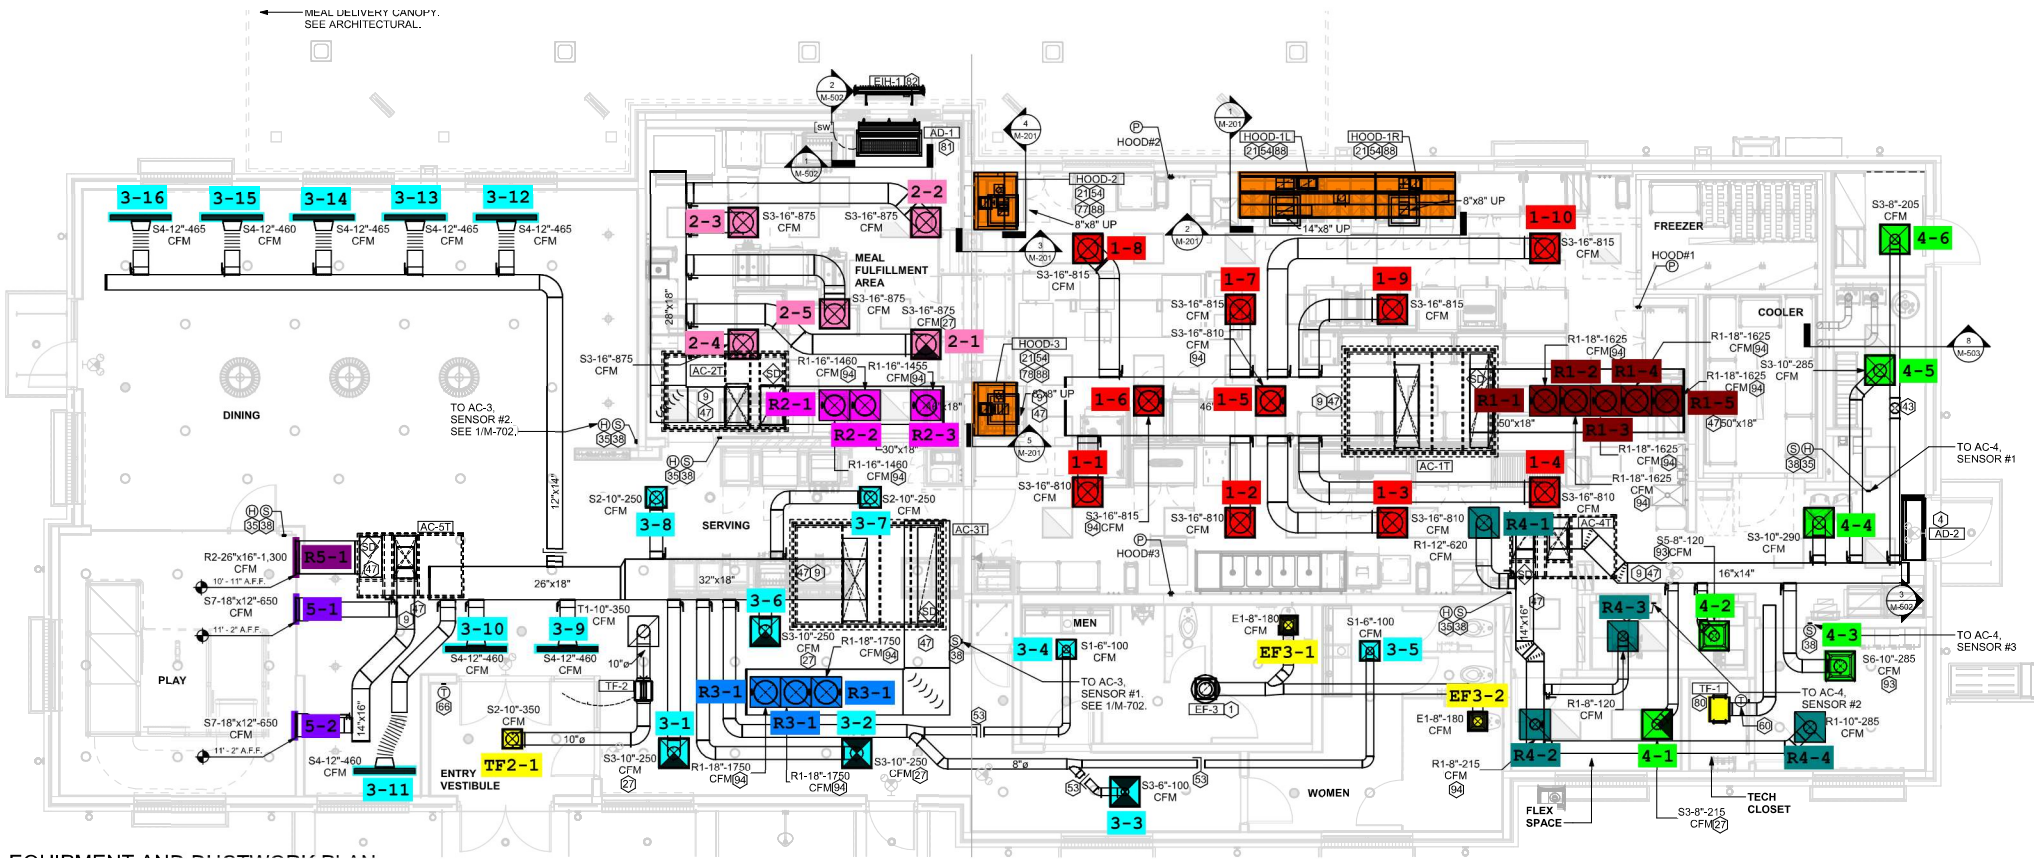

EQUIPMENT AND DUCTWORK PLAN