


2 HVAC ROOF PLAN
 1/8" = 1'-0"

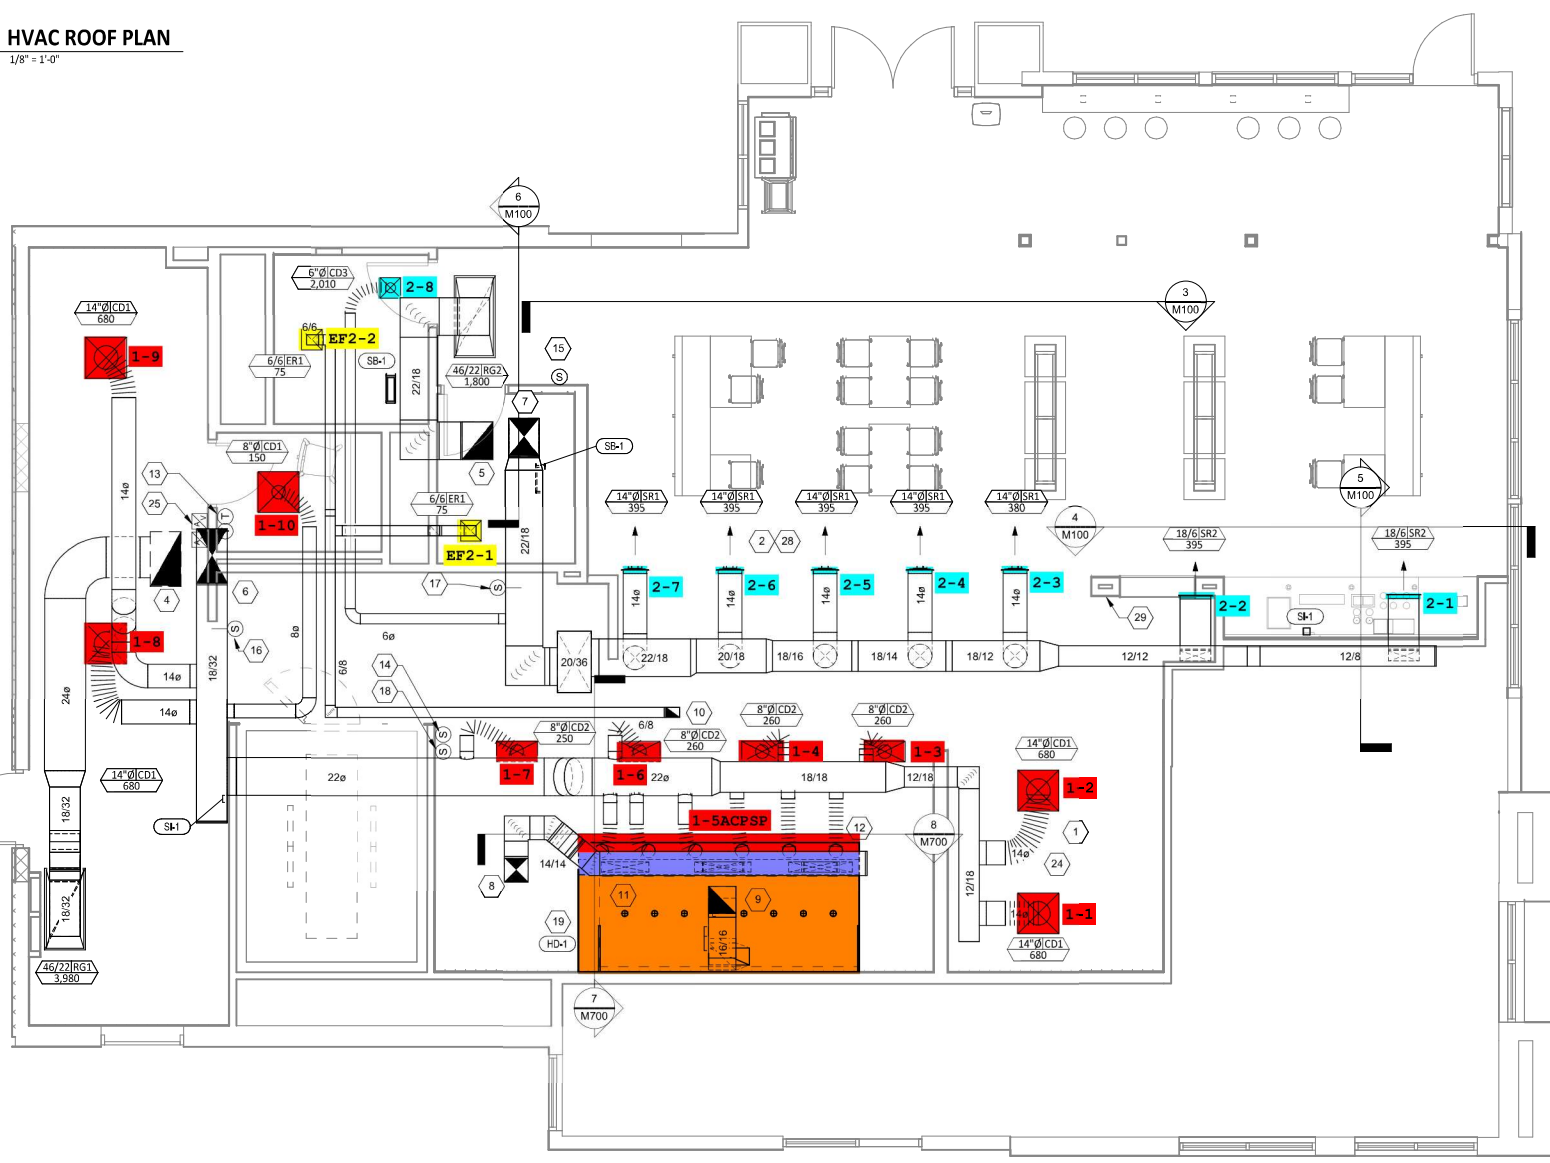

1 HVAC FLOOR PLAN
 1/4" = 1'-0"