


2 MECHANICAL NEW WORK PLAN
M-200

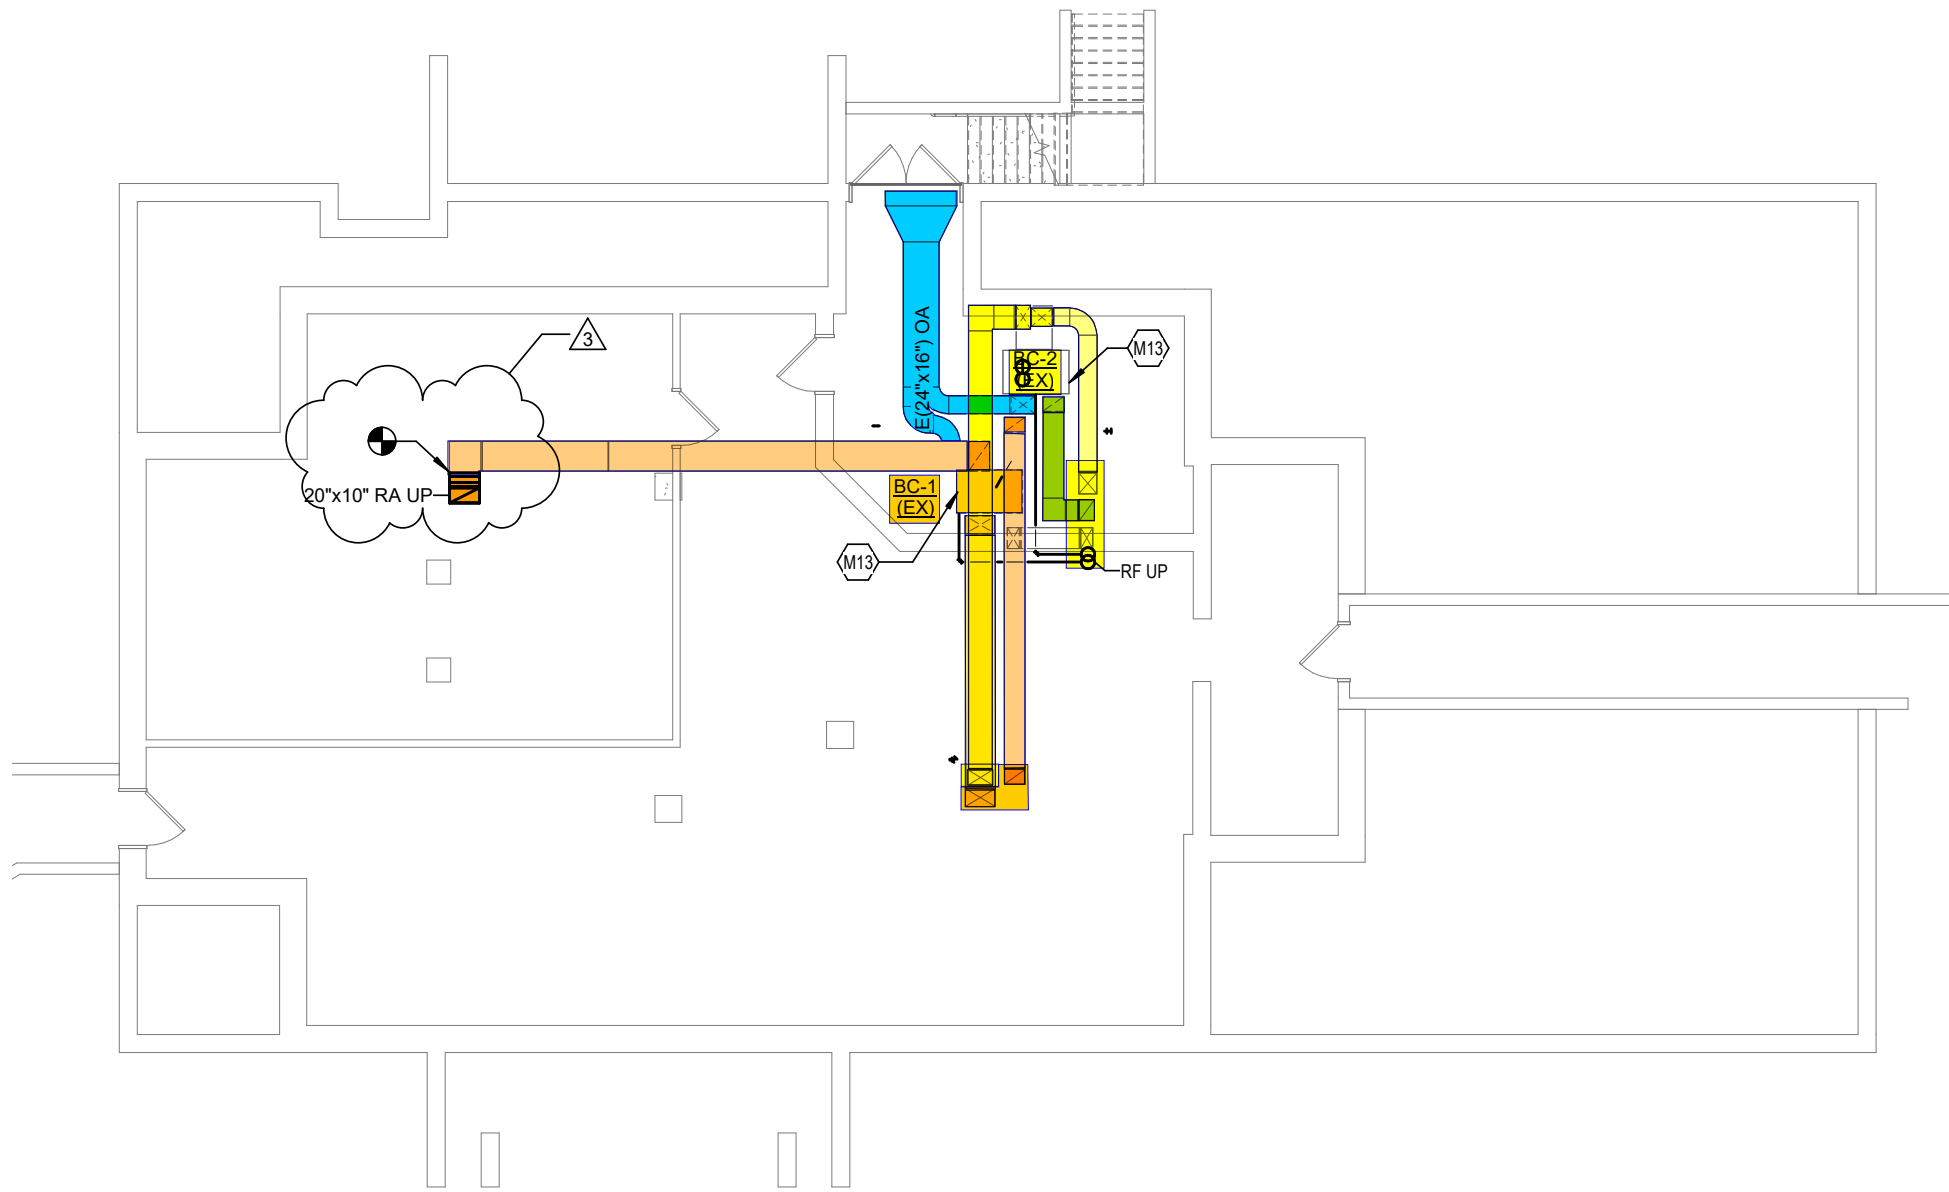

2 MECHANICAL BASEMENT NEW WORK PLAN
M-100