


MOUNT AC#1 MAIN TRUNK LINE AS TIGHT TO STRUCTURE AS POSSIBLE.

FROM OUTSIDE FACE OF EXTERIOR WALL FRAMING

DELIVERY COPY. SEE ARCHITECTURAL.

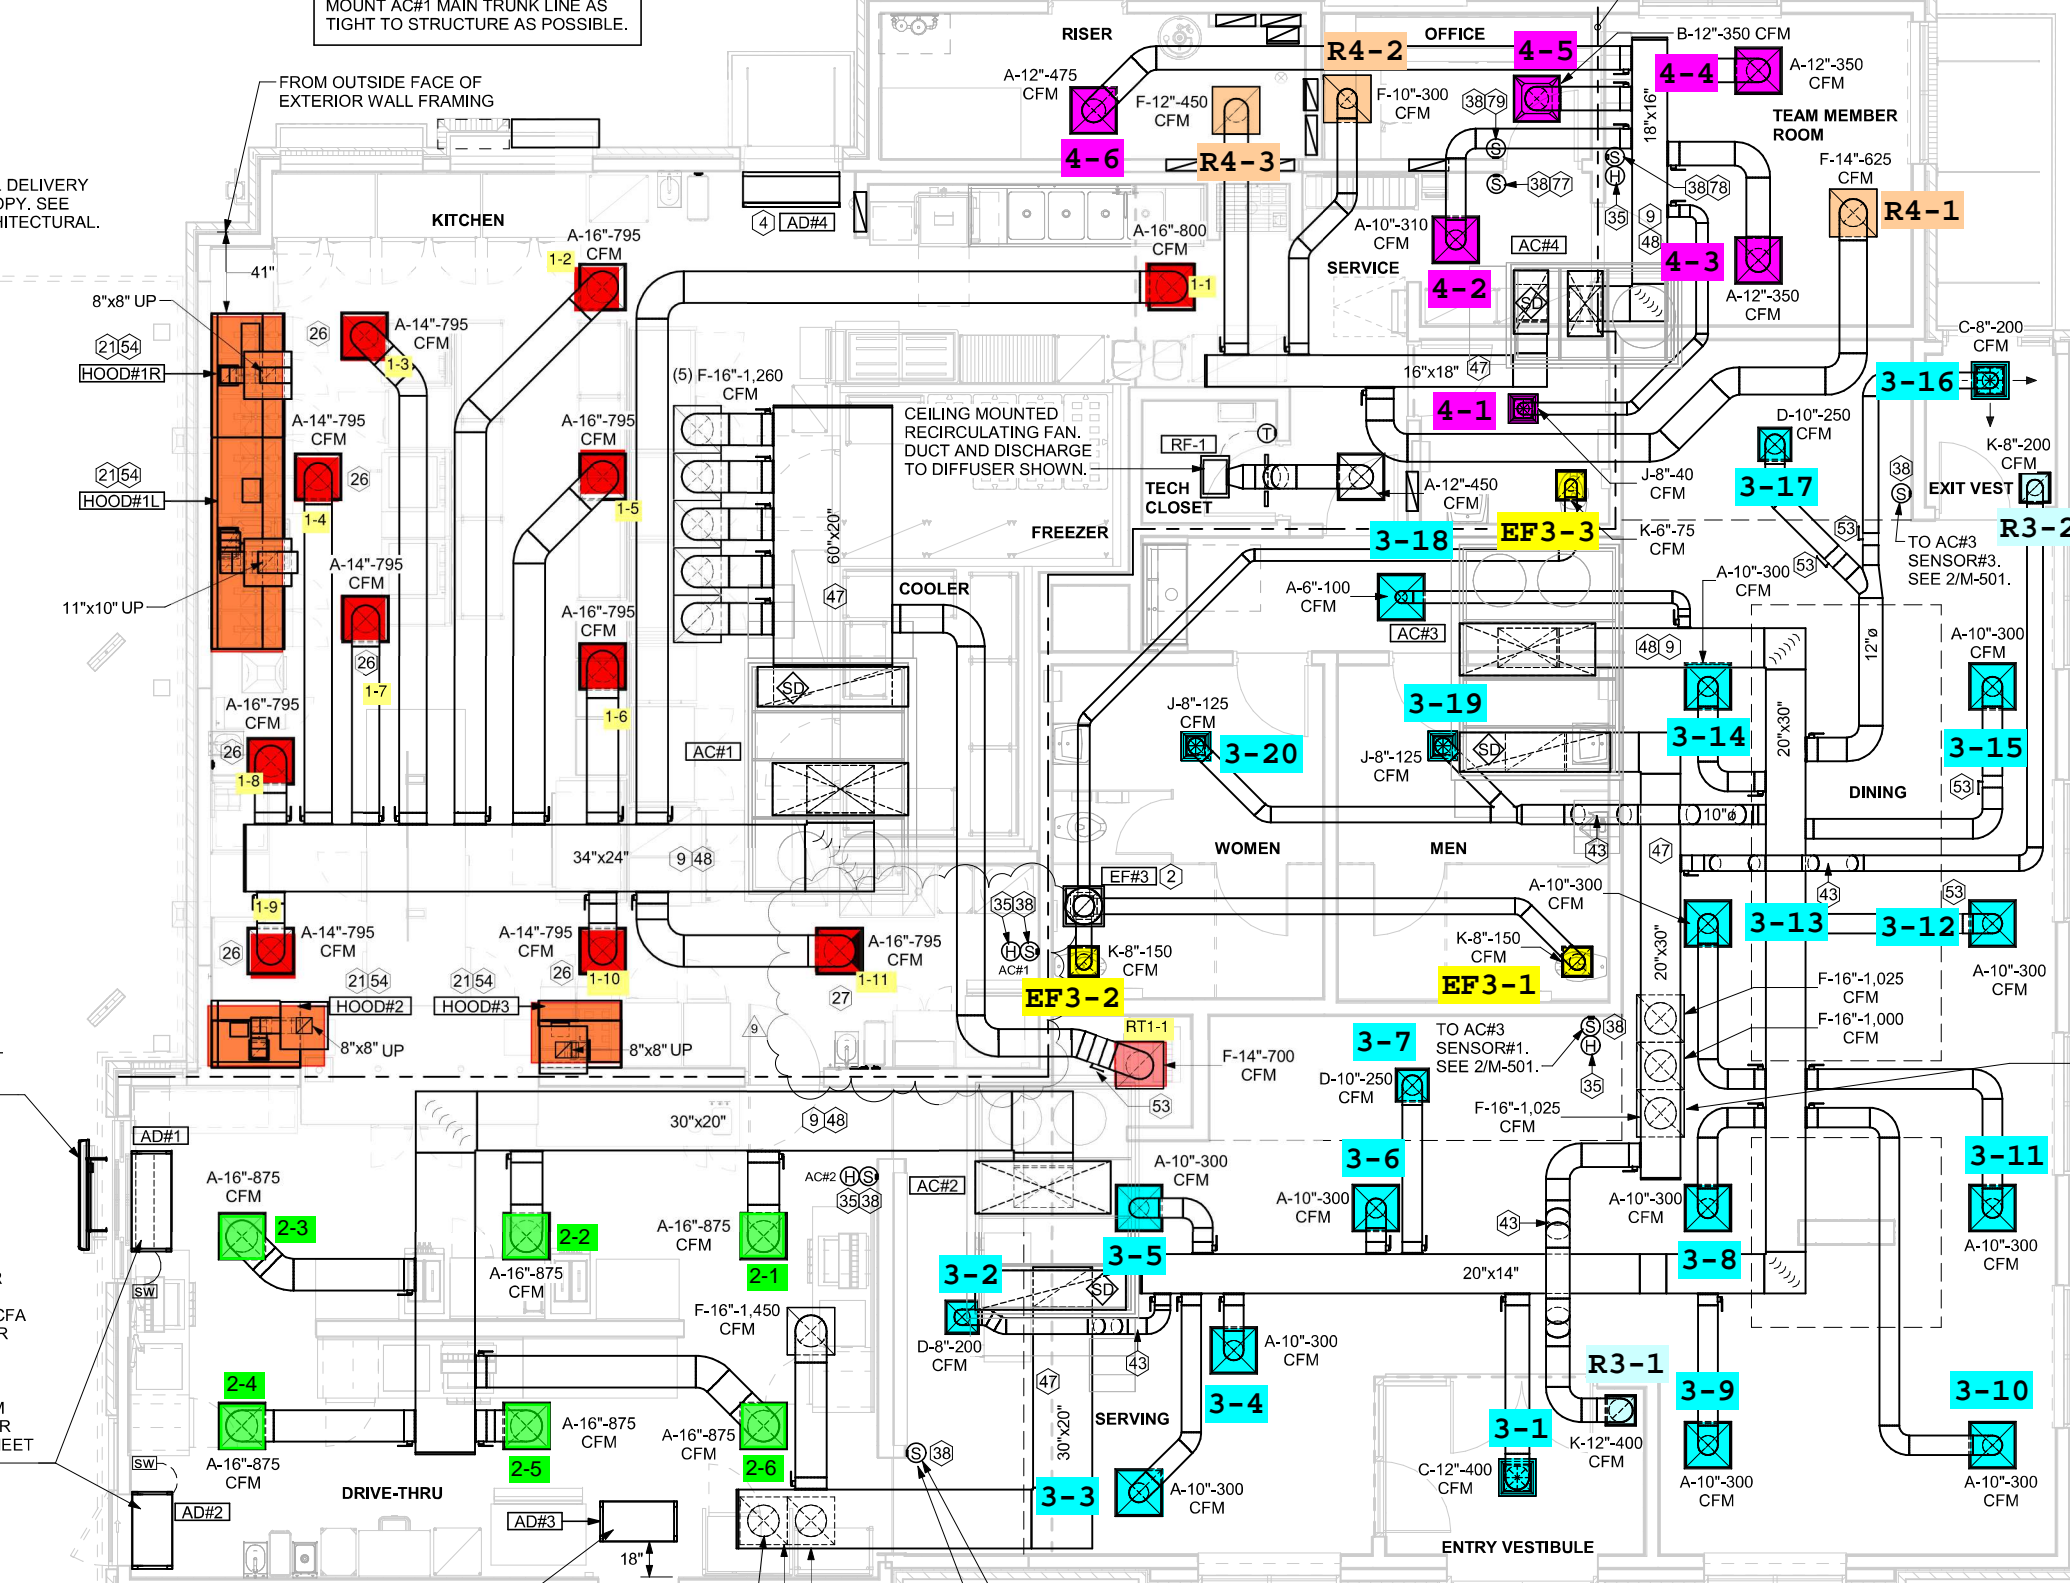

COORD. EXACT LOCATION OF