


MEAL DELIVERY CANOPY. SEE ARCHITECTURAL.
FROM OUTSIDE FACE OF EXTERIOR WALL FRAMING

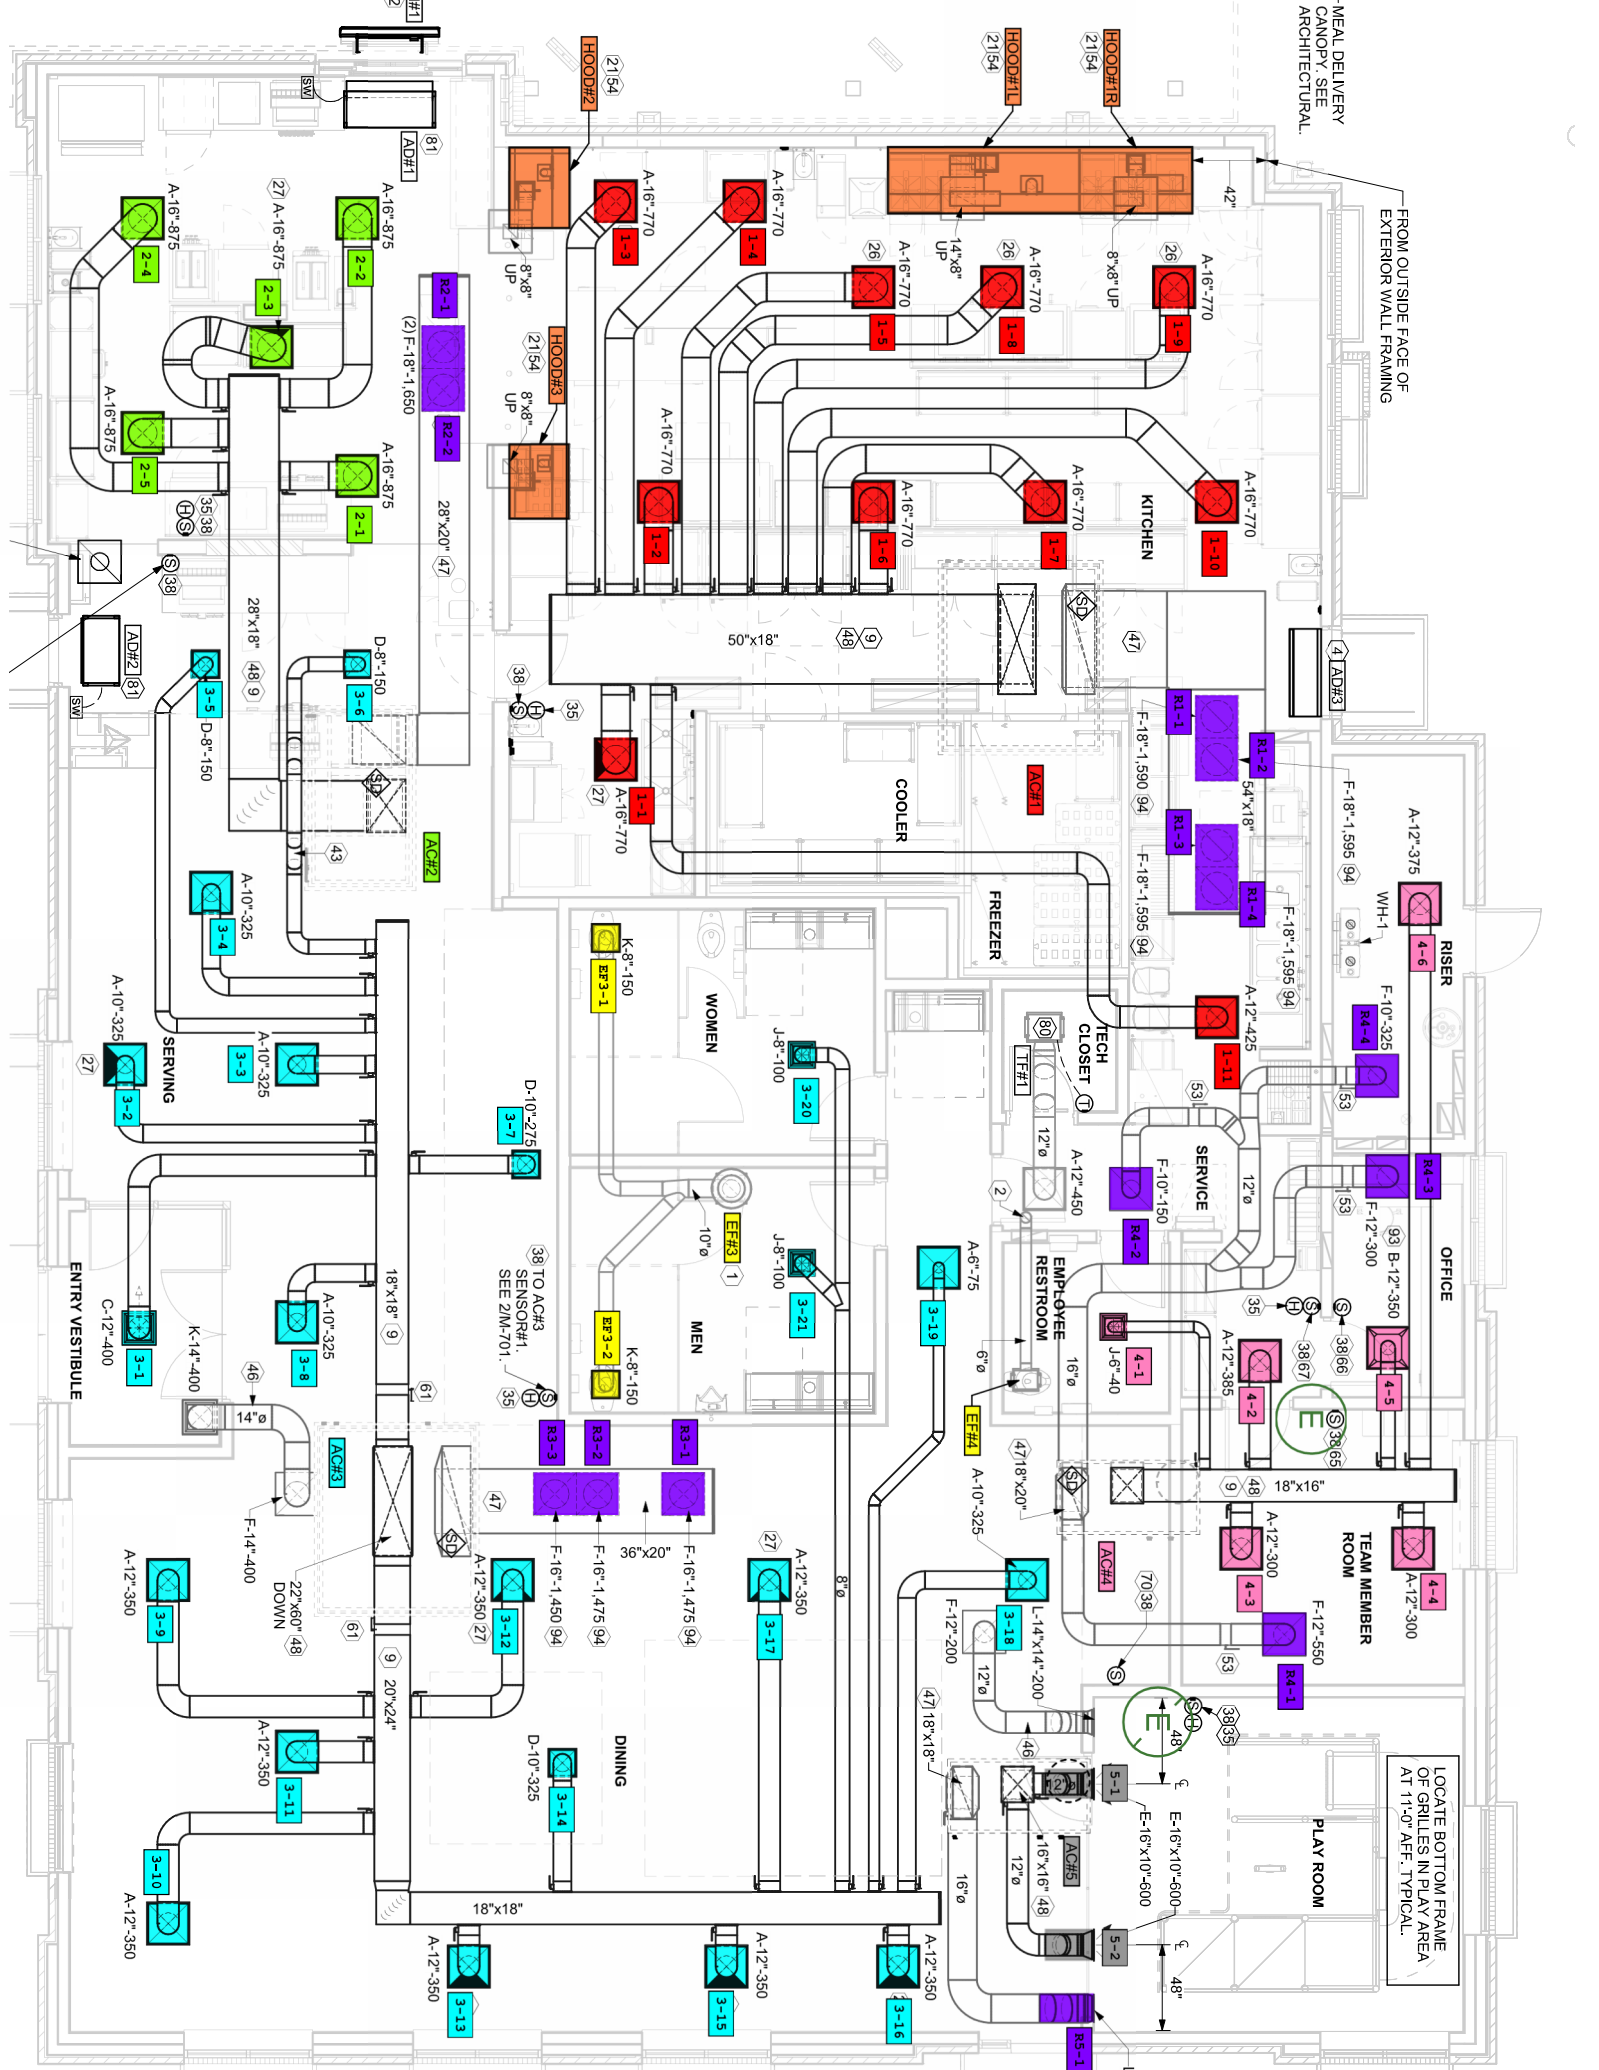

LOCATE BOTTOM FRAME OF GRILLES IN PLAY AREA AT 11'-0" AFF. TYPICAL.