



1 FIRST FLOOR MECHANICAL PIPING CONSTRUCTION PLAN - ZONE 4
 MP2.14 SCALE: 1/8" = 1'-0"

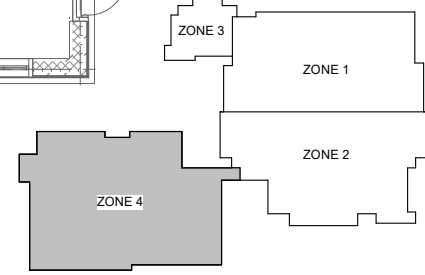






ZONE 1
MS2.11 / 1
ZONE 2

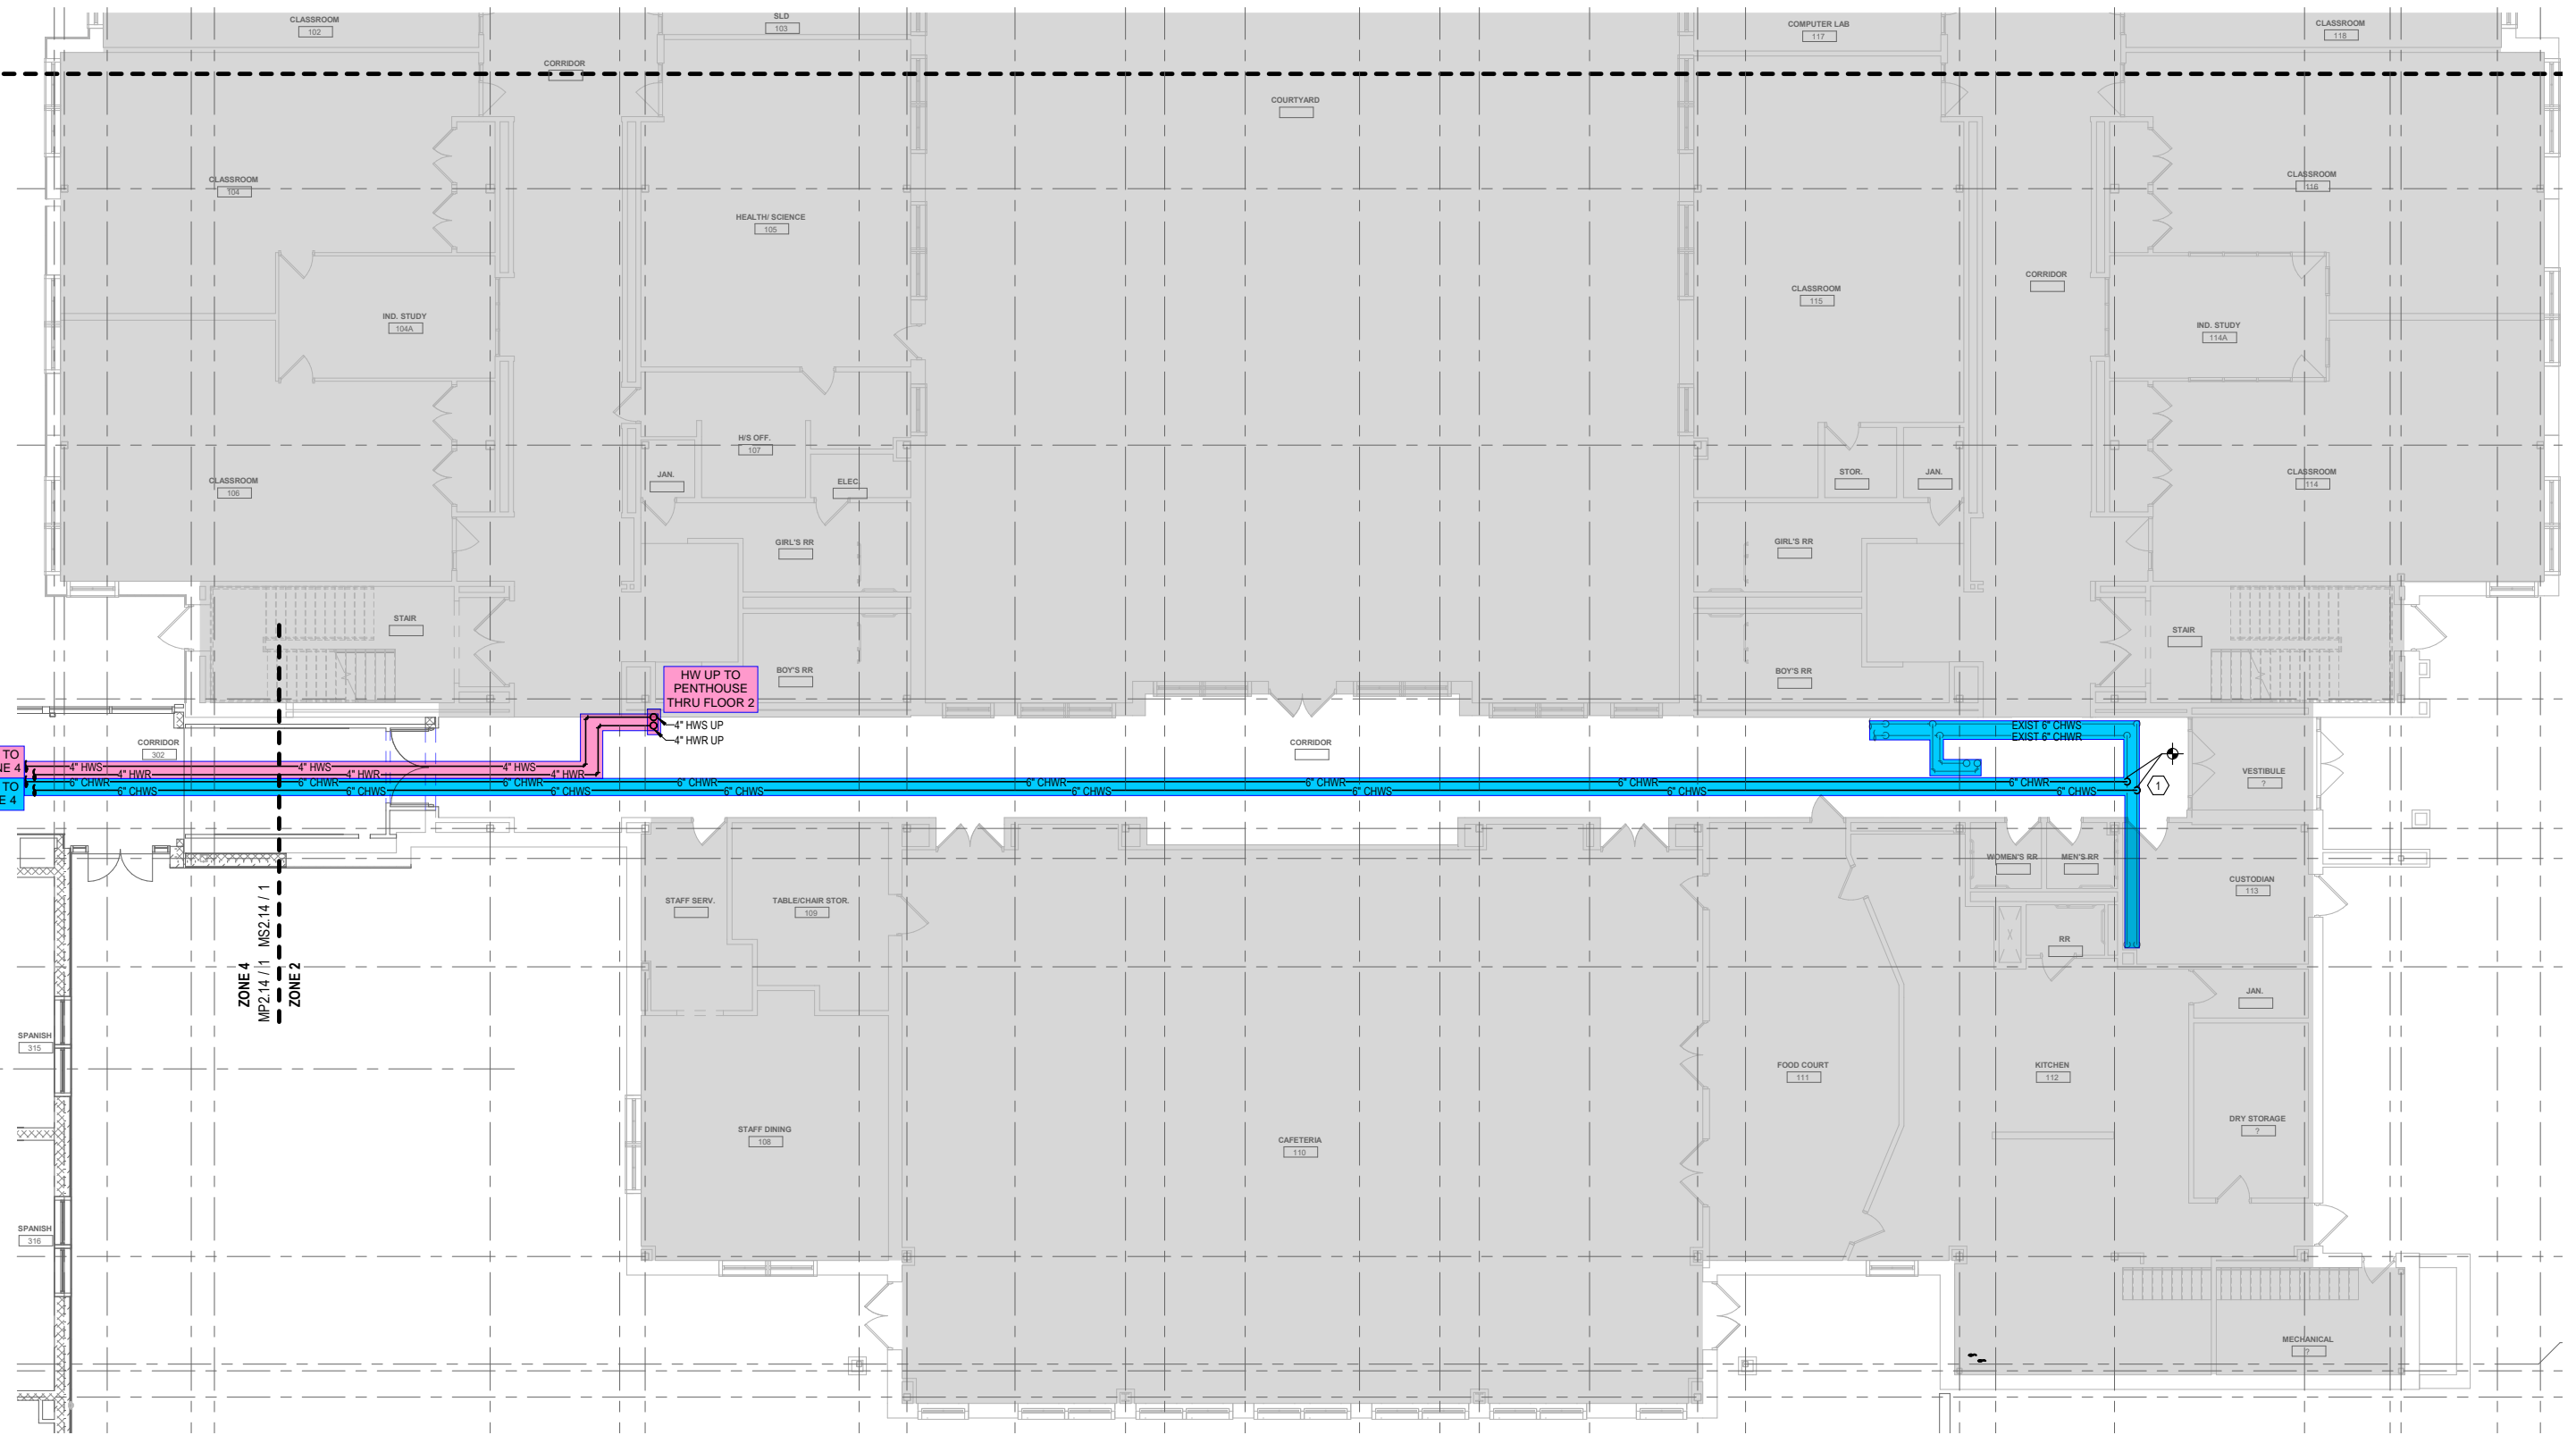

ZONE 4
MP2.14 / 1
MS2.14 / 1
ZONE 2

1
MP2.12
SCALE: 1/8" = 1'-0"
FIRST FLOOR MECHANICAL CONSTRUCTION PLAN - ZONE 2

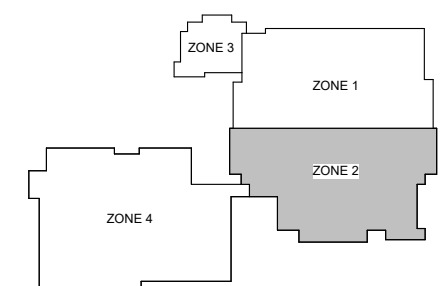

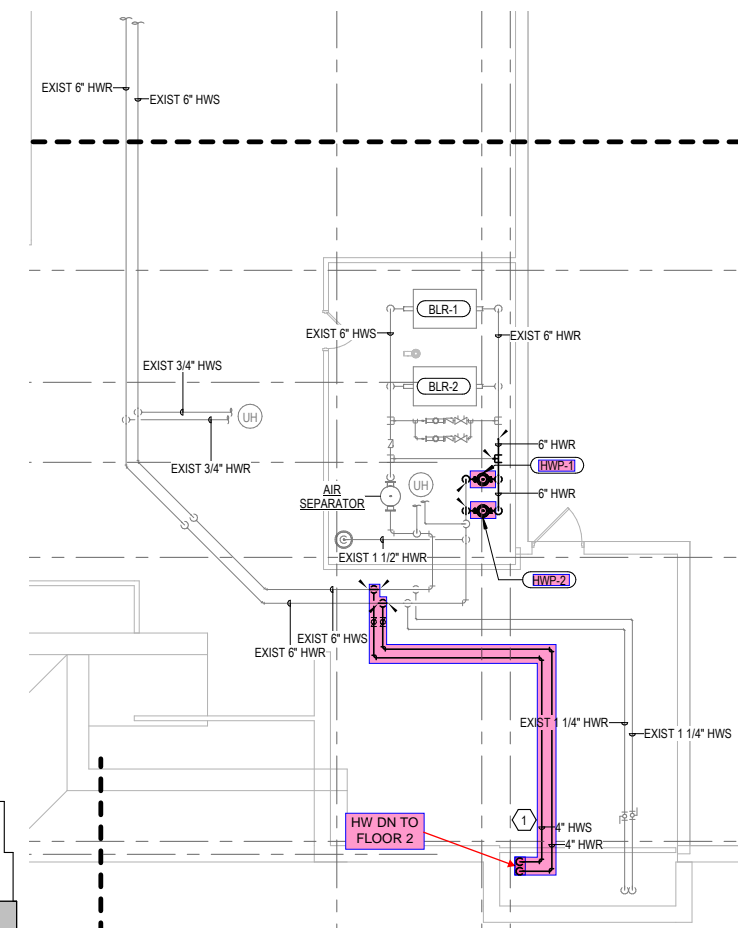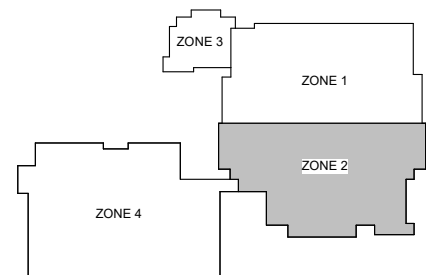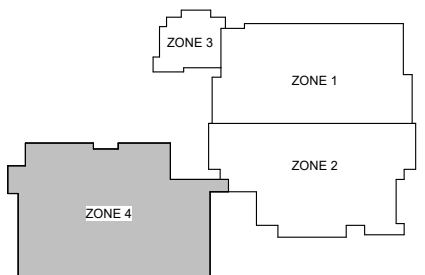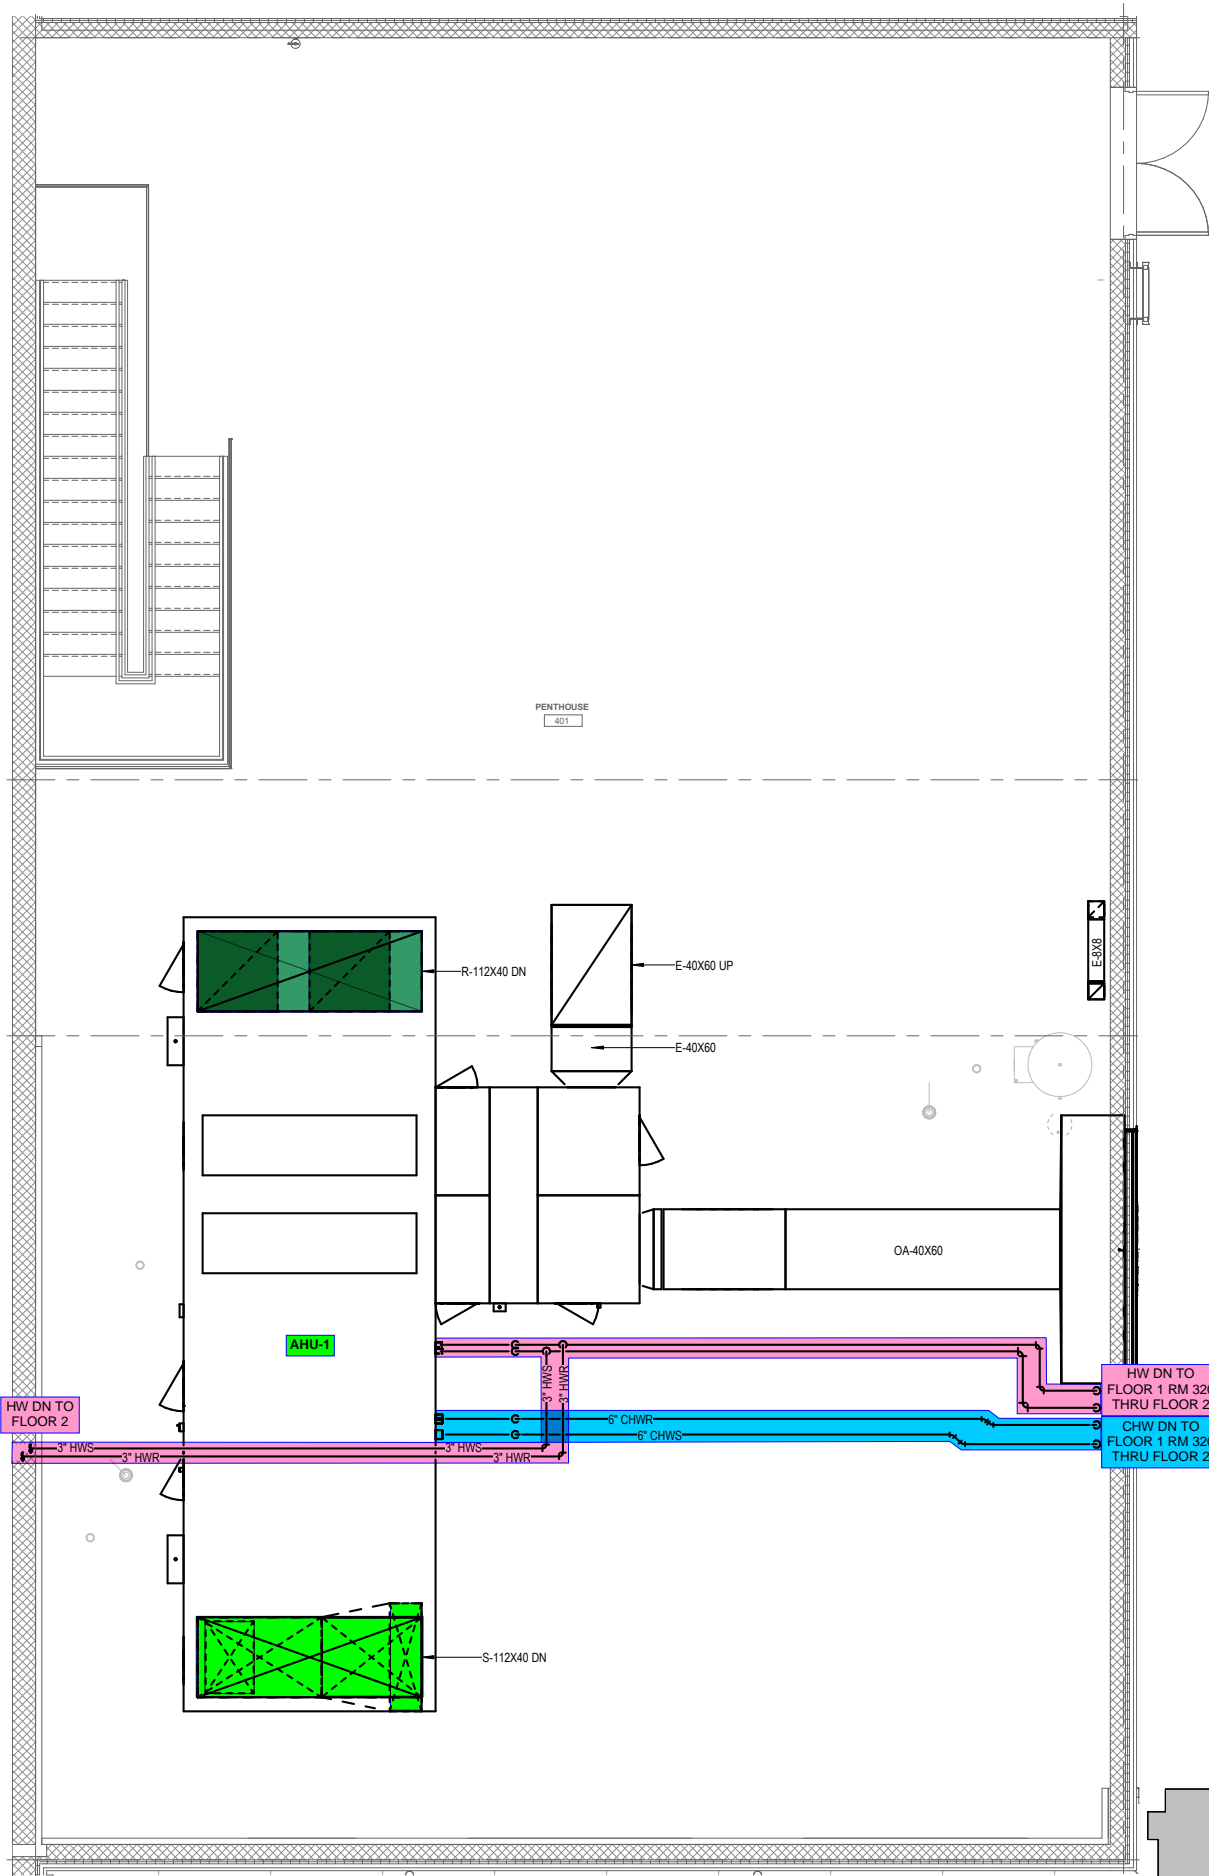

MECHANICAL PENTHOUSE ENLARGED PLAN
SCALE: 1/4" = 1'-0"

MECH PENTHOUSE
SCALE: 1/8" = 1'-0"

- KEYNOTES:
1. EXTEND HWS/HWR TO EXISTING HWS/HWR MAINS AND MAKE VALVED CONNECTION.