


26

2

3

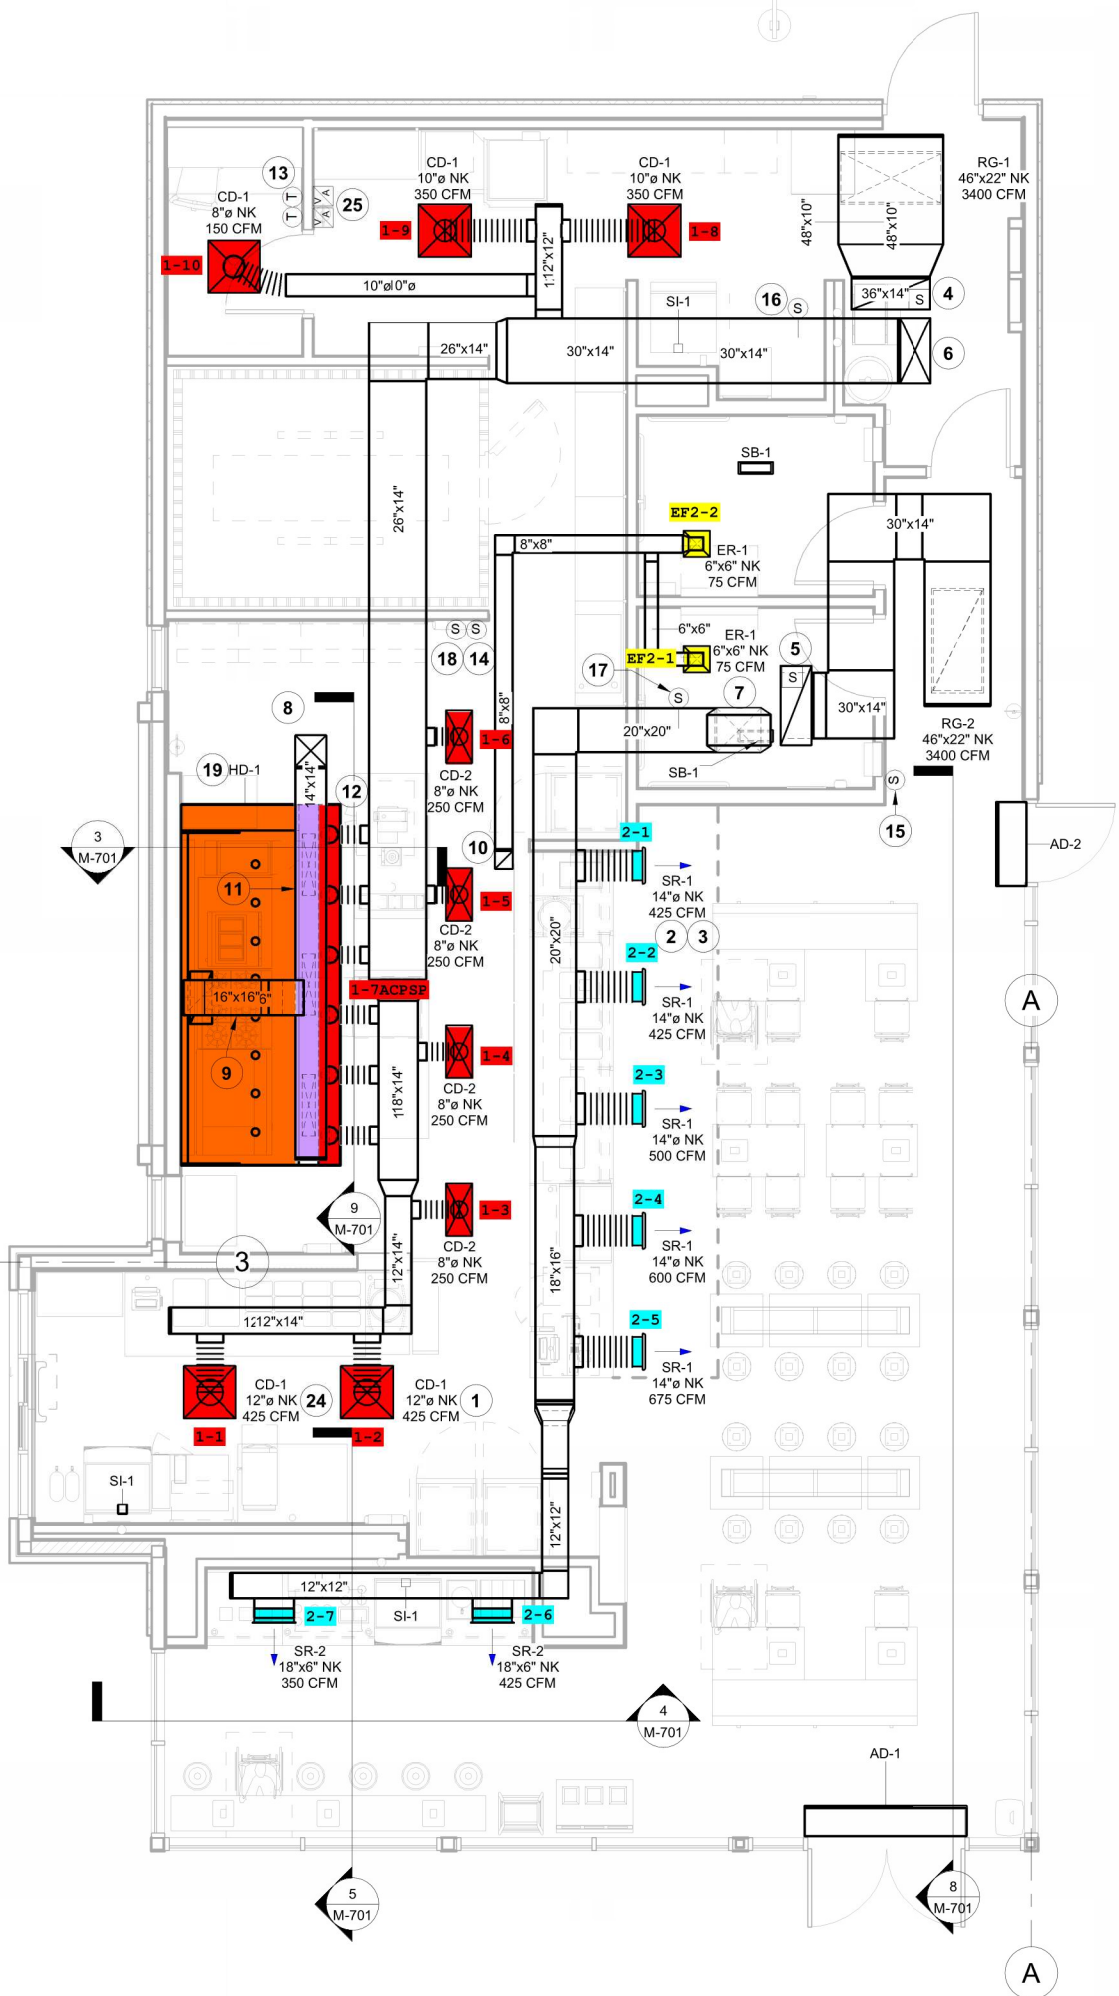

A

A

5  
M-701

4  
M-701

8  
M-701

AD-1

AD-2

3  
M-701

19 HD-1

8

11

9

16' x 16' 6"

12

9

1212' x 14"

24

1

2-7

2-6

2-5

2-4

2-3

2-2

2-1

17

16

13

25

1-10

1-9

1-8

1-7 ACP SP

1-6

1-5

1-4

1-3

1-2

1-1

1-1

1-2

