

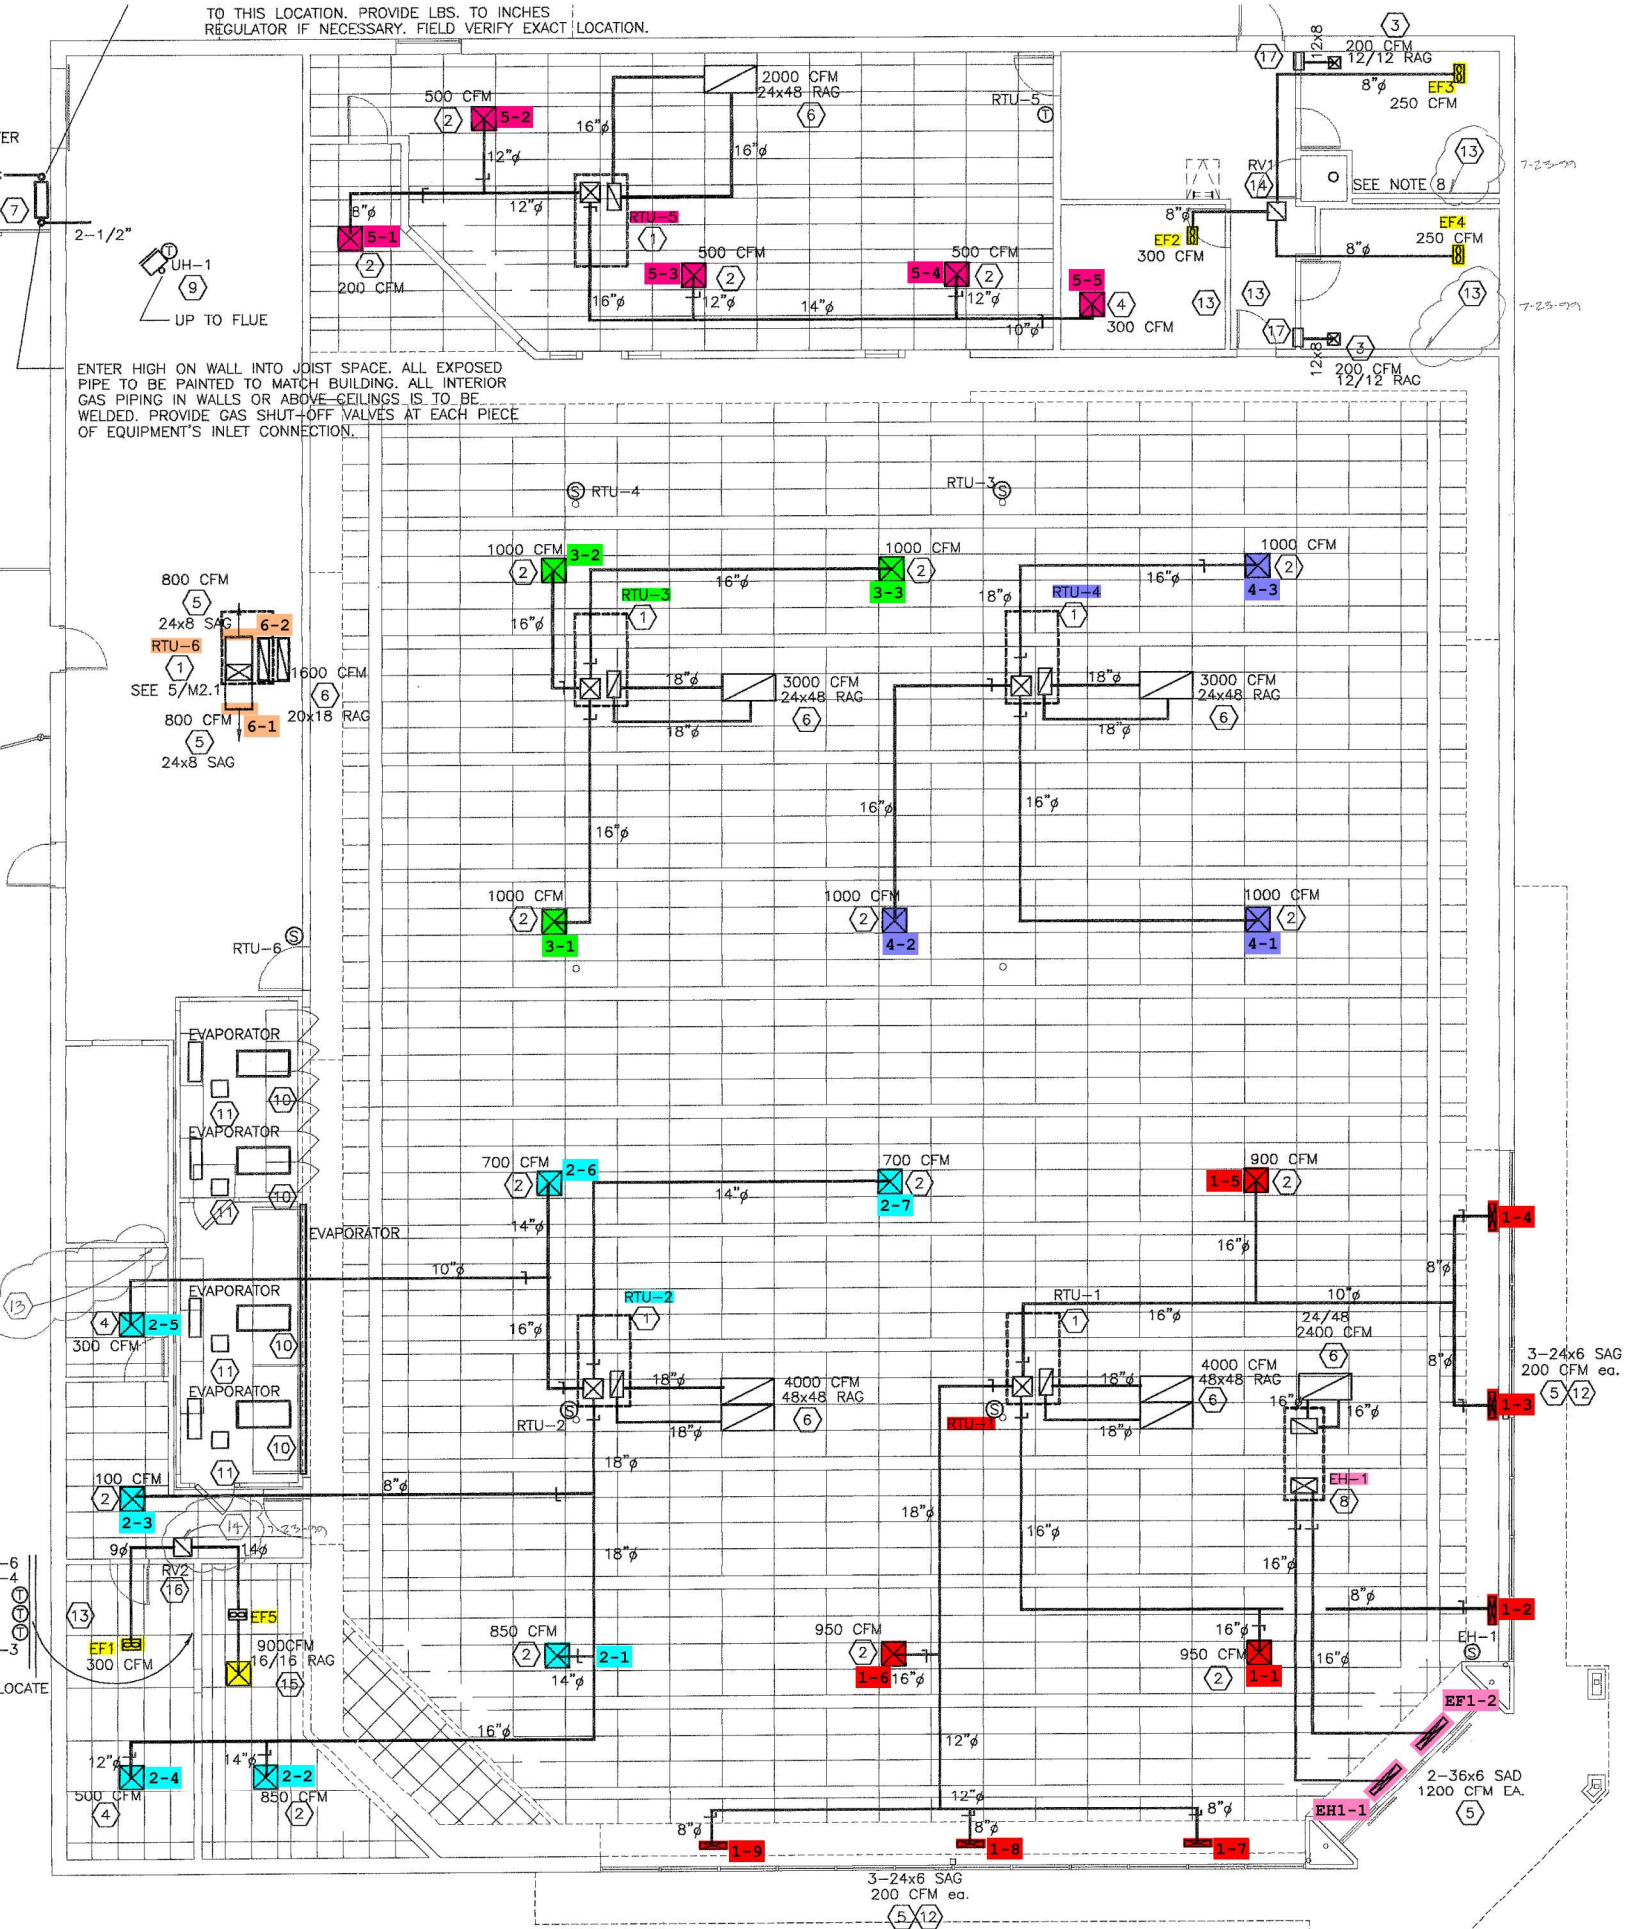
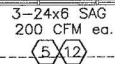
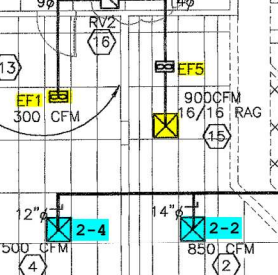


TO THIS LOCATION, PROVIDE LBS. TO INCHES REGULATOR IF NECESSARY. FIELD VERIFY EXACT LOCATION.

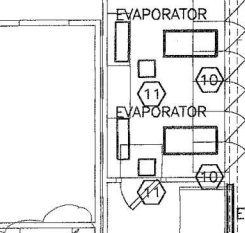

ENTER HIGH ON WALL INTO JOIST SPACE. ALL EXPOSED PIPE TO BE PAINTED TO MATCH BUILDING. ALL INTERIOR GAS PIPING IN WALLS OR ABOVE CEILINGS IS TO BE WELDED. PROVIDE GAS SHUT-OFF VALVES AT EACH PIECE OF EQUIPMENT'S INLET CONNECTION.

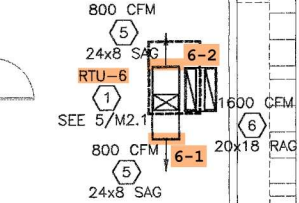

7-25-09
 7-25-09

