



E
1.5W
JNS.
XX).
XX).
2)
AL
JING
S
IF
E
L
JRAL
E
IE
TER

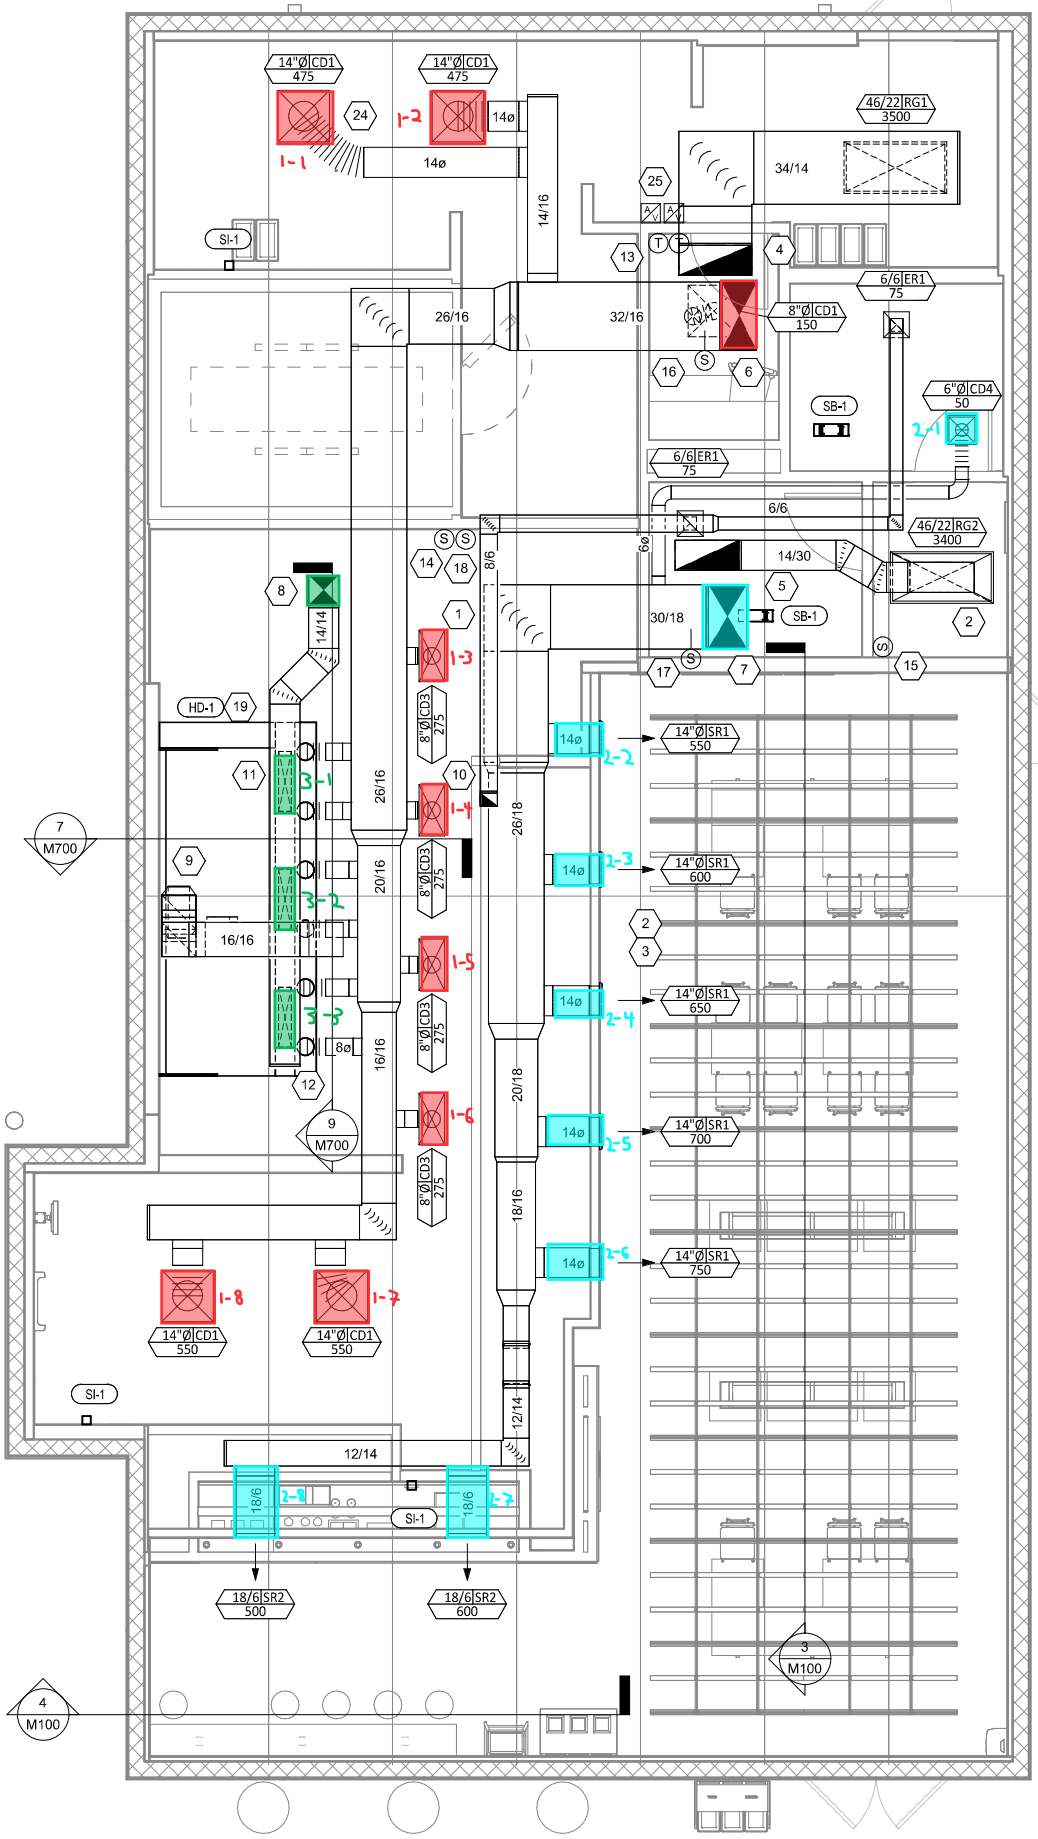

 1
M100
HVAC FLOOR PLAN
1/4" = 1'-0"