

ES ARE  
 TURED  
 STALL HOOD  
 STING

ETAILED IN  
 LINE SET,  
 TROL, SIGHT

ITH  
 HE ROOF  
 IN COOLER  
 IRRER'S

THE  
 SET,  
 TROL, SIGHT

OUGH ROOF.  
 THE  
 YTE  
 VIEW  
 TURAL

RUCTIONS


ID SYSTEM

/M700.

REMOTE KEY  
 UNIT 60"

/M700. SEE  
 UV  
 ACCESS

IND OUTSIDE  
 STION AIR  
 R MORE  
 IONS.  
 IDE OF  
 IOM.

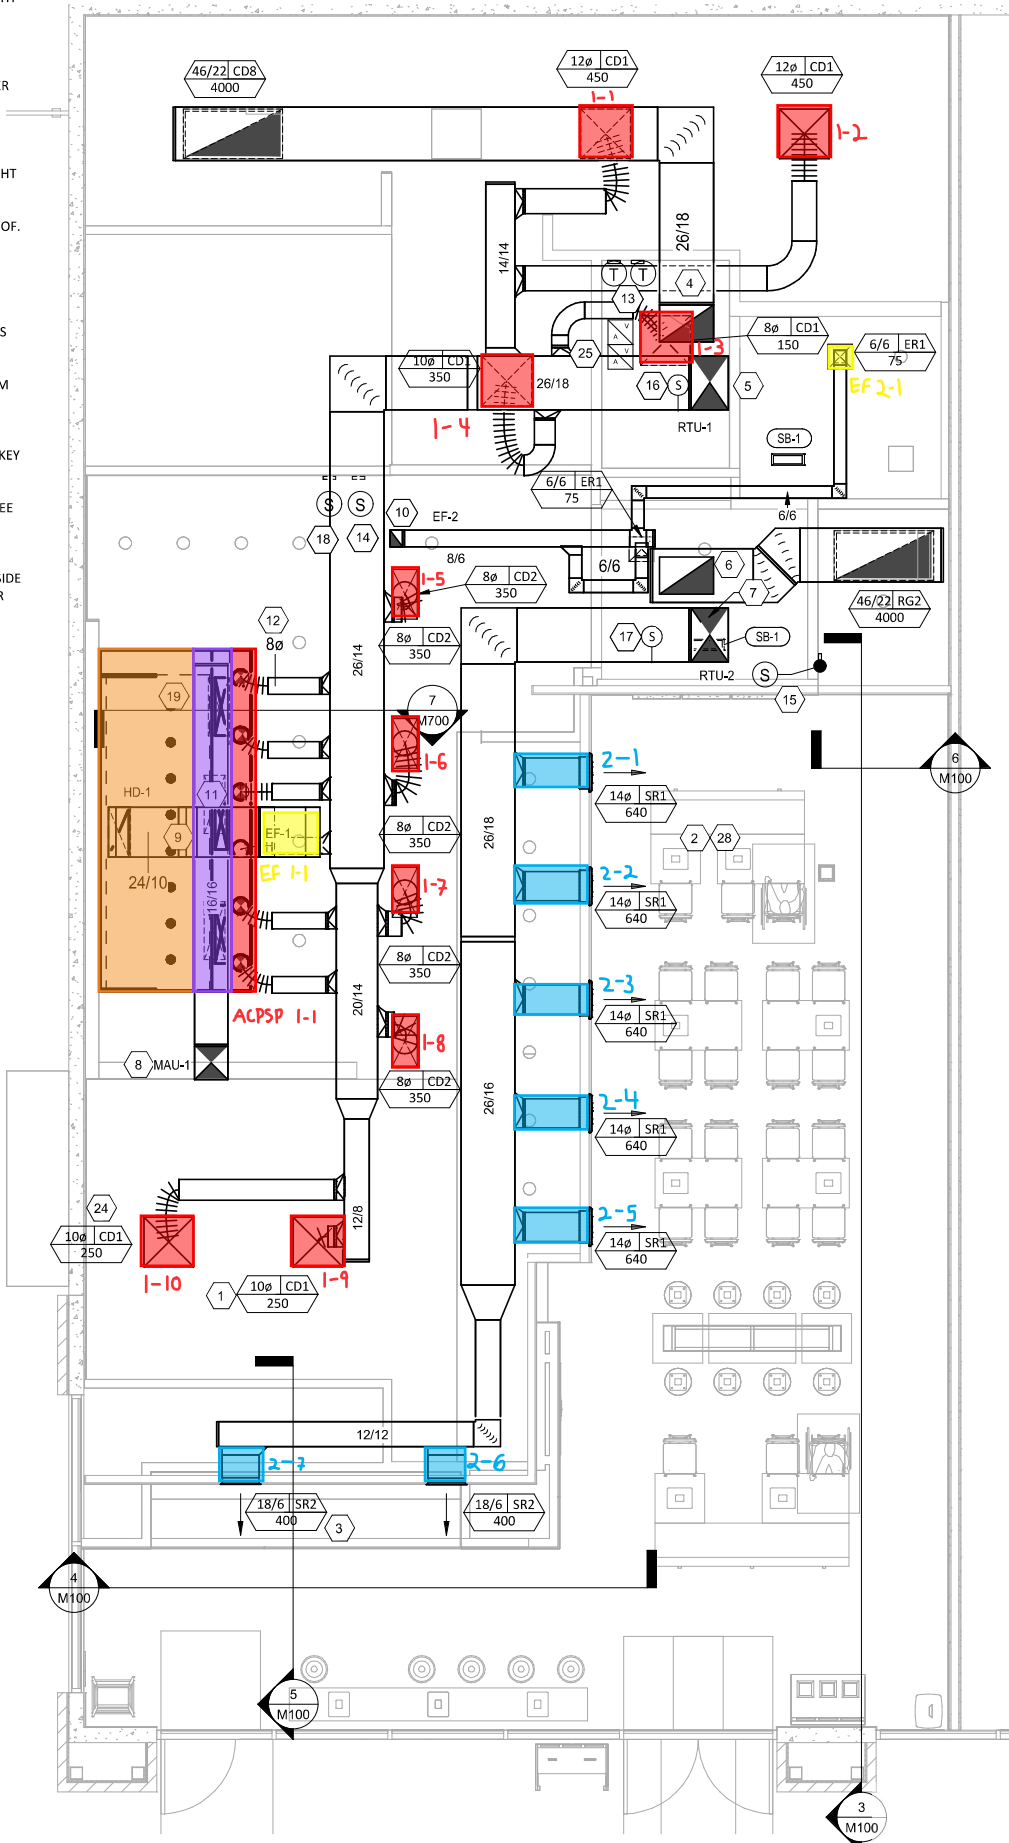

**HVAC FLOOR PLAN**

1/4" = 1'-0"

**CASE**  
 Engineering Inc.

796 Main Street  
 St. Louis, MO 63105  
 Certificate of Authority No. F-20880

T 636.340.1000  
 F 636.340.1750  
 E info@caseeng.com