

ES ARE
 TURED
 STALL HOOD
 STING

ETAILED IN
 LINE SET,
 TROL, SIGHT

ITH
 HE ROOF
 IN COOLER
 IER'S

THE
 SET,
 TROL, SIGHT

OUGH ROOF.
 THE
 YTE
 VIEW
 TURAL

RUCTIONS


ID SYSTEM

/M700.

REMOTE KEY
 UNIT 60"

/M700. SEE
 UV
 ACCESS

IND OUTSIDE
 STION AIR
 R MORE
 IONS.
 IDE OF
 IOM.

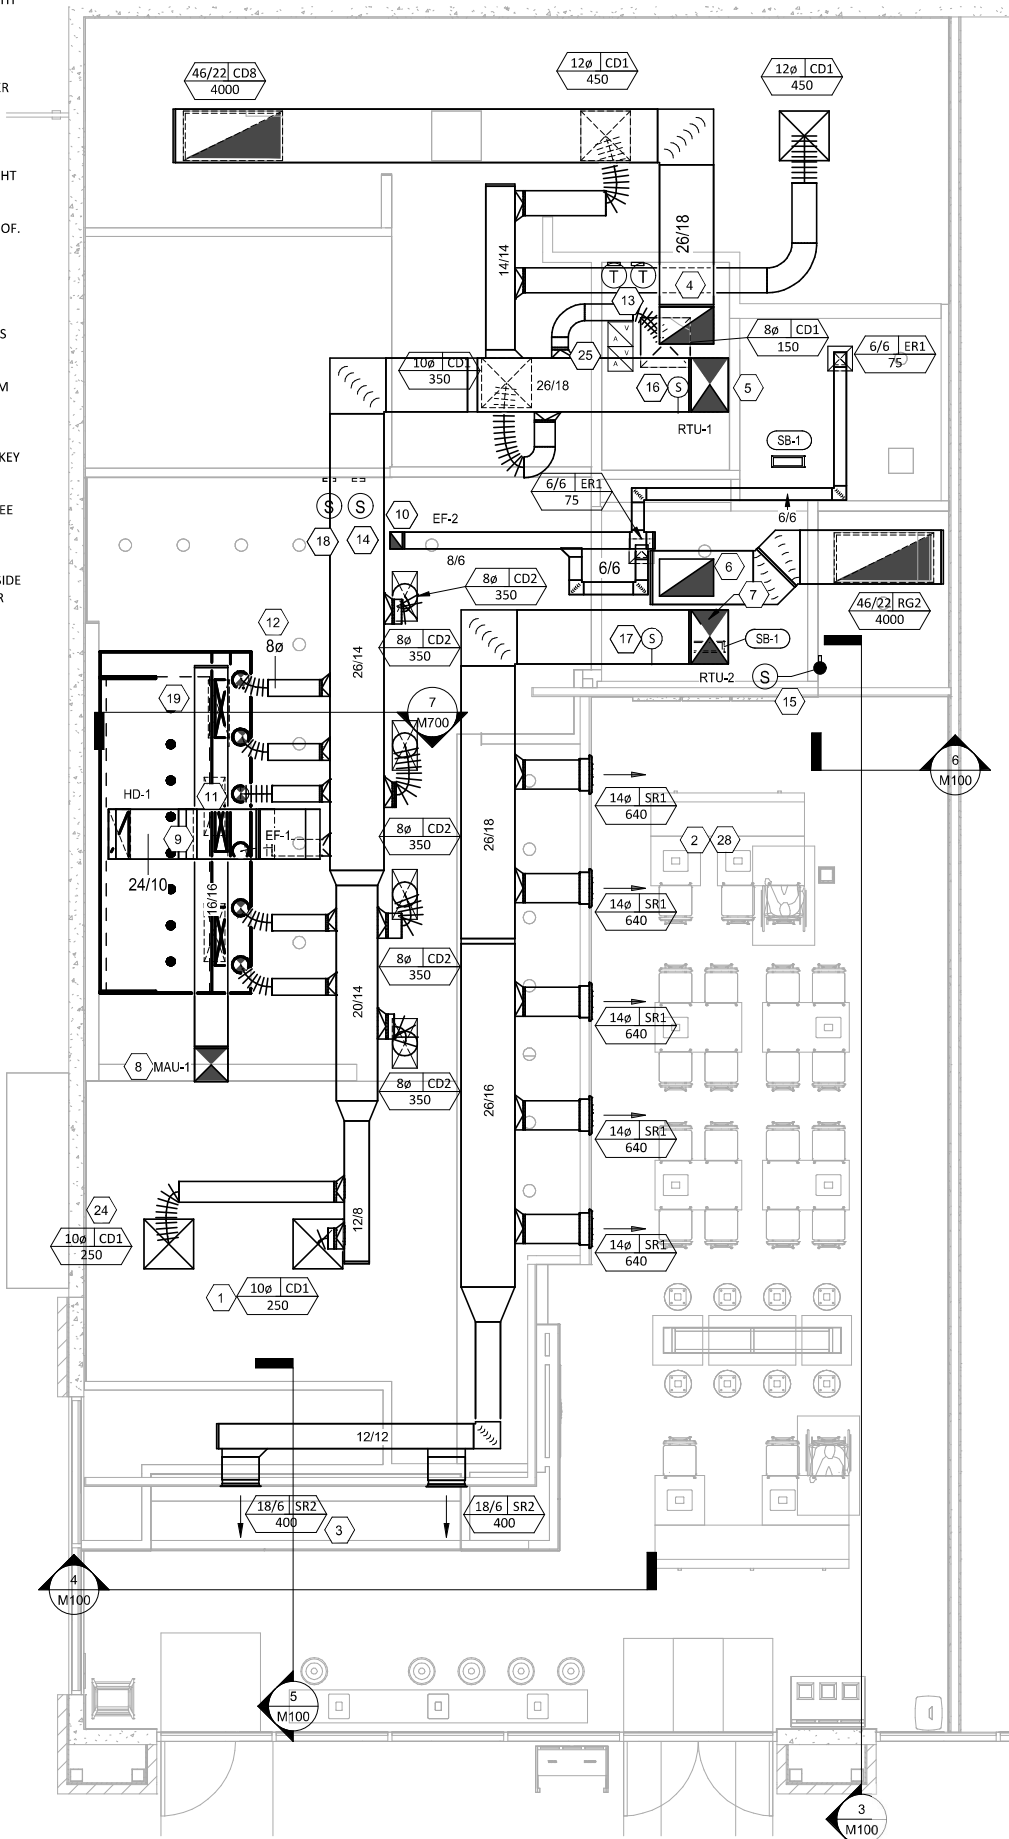

HVAC FLOOR PLAN

1/4" = 1'-0"

CASE
 Engineering Inc.

796 Main Street
 St. Louis, MO 63105
 Certificate of Authority No. F-20880

T 636.540.1000
 F 636.540.1750