


HVAC FLOOR PLAN – AREA A DUCTWORK DEMOLITION



DEMO DRAWINGS SHOW LOCATION OF OLD FCU & UV ASSETS. SUBMITTAL TAGS DO NOT MATCH ROOM NUMBERS.

PLEASE MARK THIS GRD WITH SUBMITTAL TAGS WHEN BALANCING THE SYSTEM.

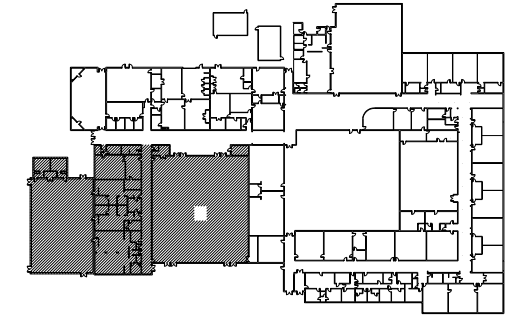



DEMO DRAWINGS SHOW LOCATION OF OLD FCU & UV ASSETS. SUBMITTAL TAGS DO NOT MATCH ROOM NUMBERS.

PLEASE MARK THIS GRD WITH SUBMITTAL TAGS WHEN BALANCING THE SYSTEM.

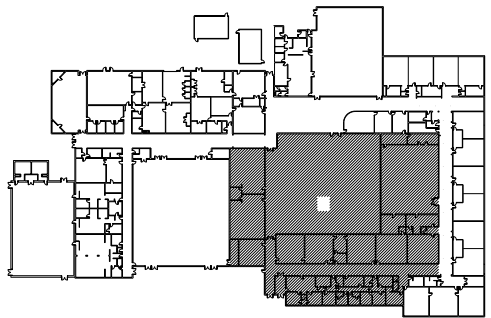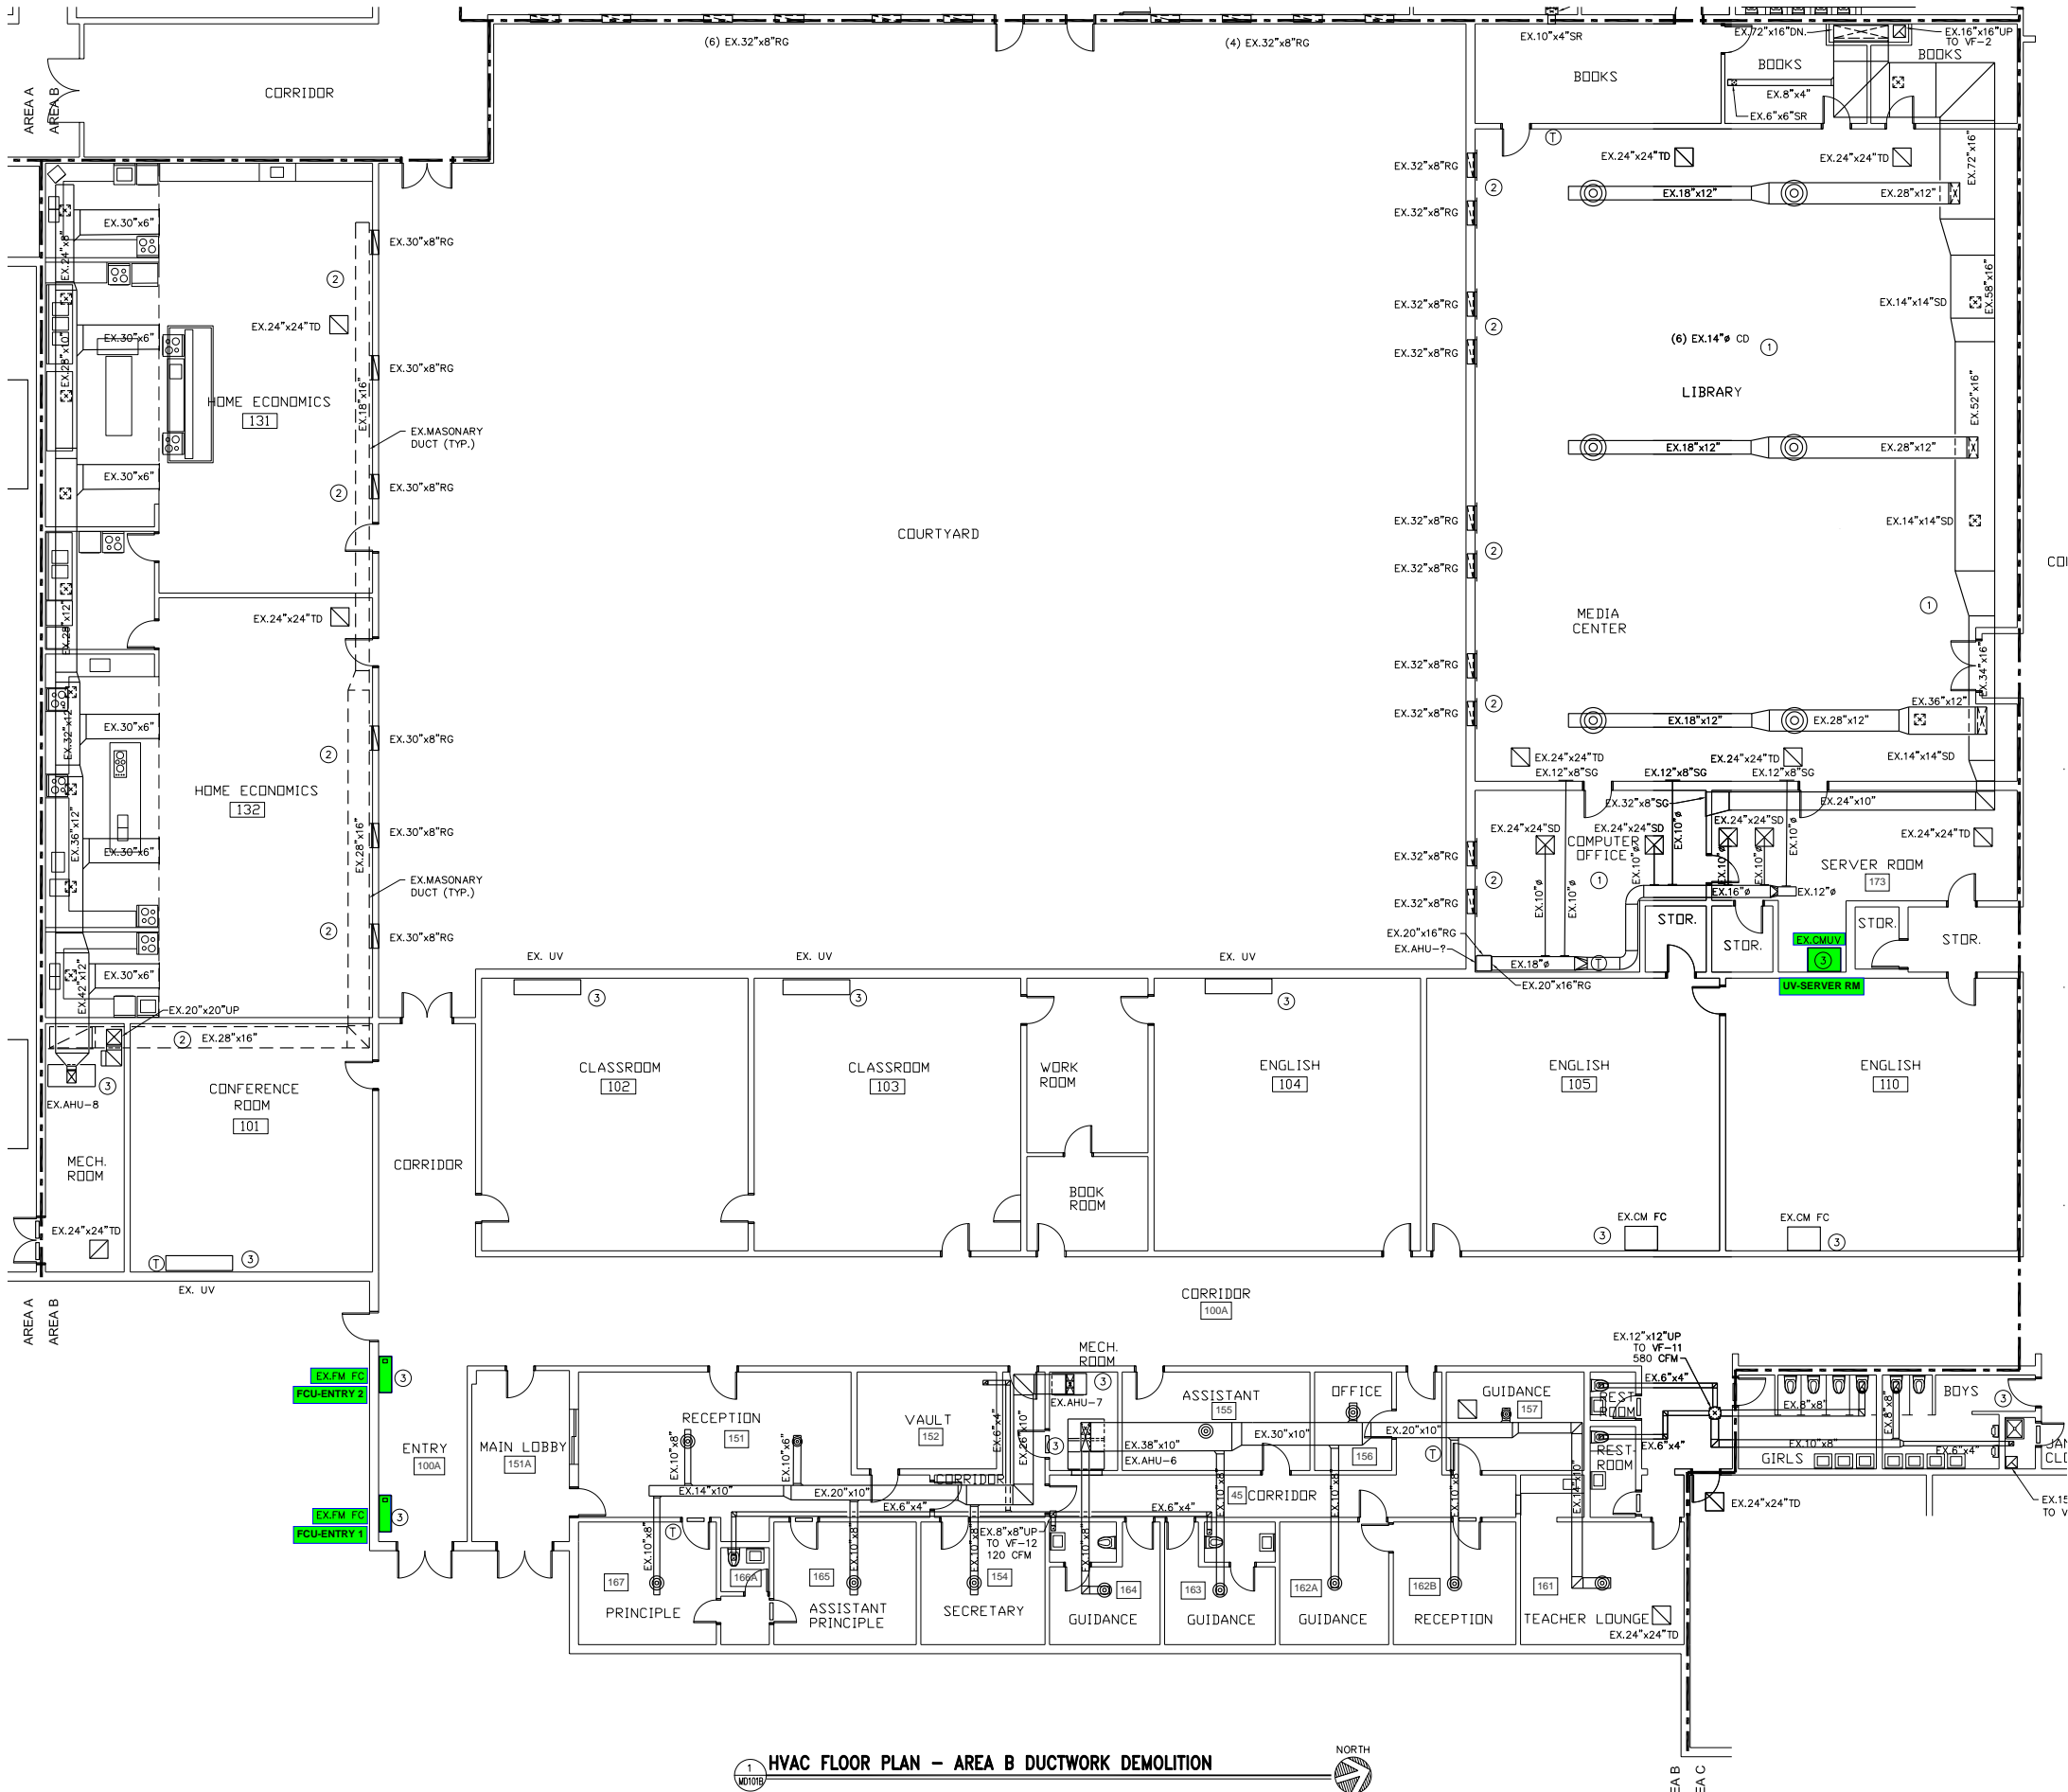

DEMO DRAWINGS SHOW LOCATION OF OLD FCU & UV ASSETS. SUBMITTAL TAGS DO NOT MATCH ROOM NUMBERS.


PLEASE MARK THIS GRD WITH SUBMITTAL TAGS WHEN BALANCING THE SYSTEM.

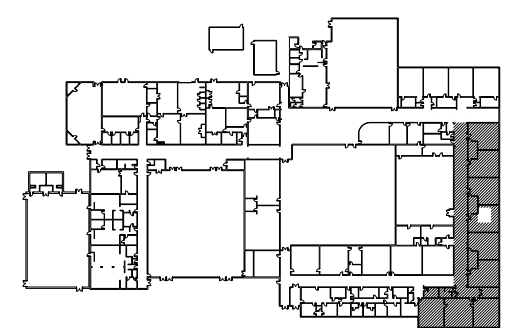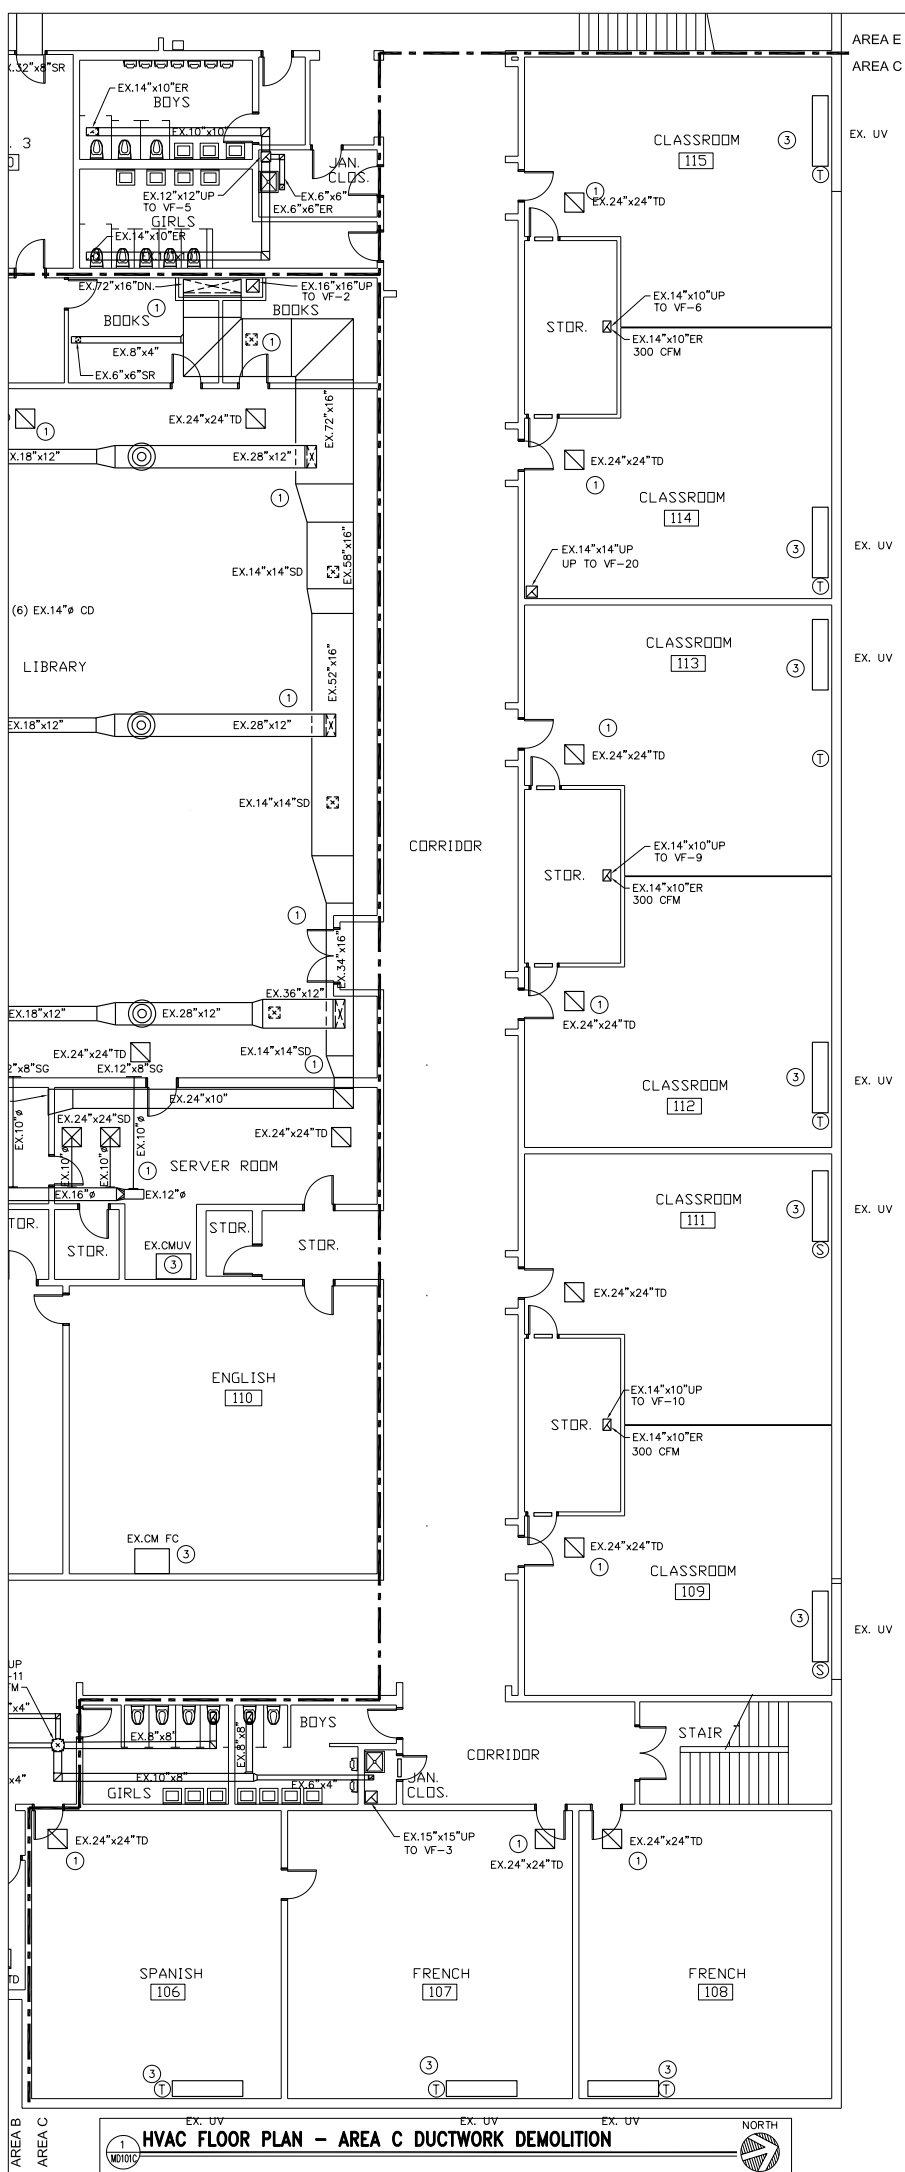




DEMO DRAWINGS SHOW LOCATION OF OLD FCU & UV ASSETS. SUBMITTAL TAGS DO NOT MATCH ROOM NUMBERS.

PLEASE MARK THIS GRD WITH SUBMITTAL TAGS WHEN BALANCING THE SYSTEM.

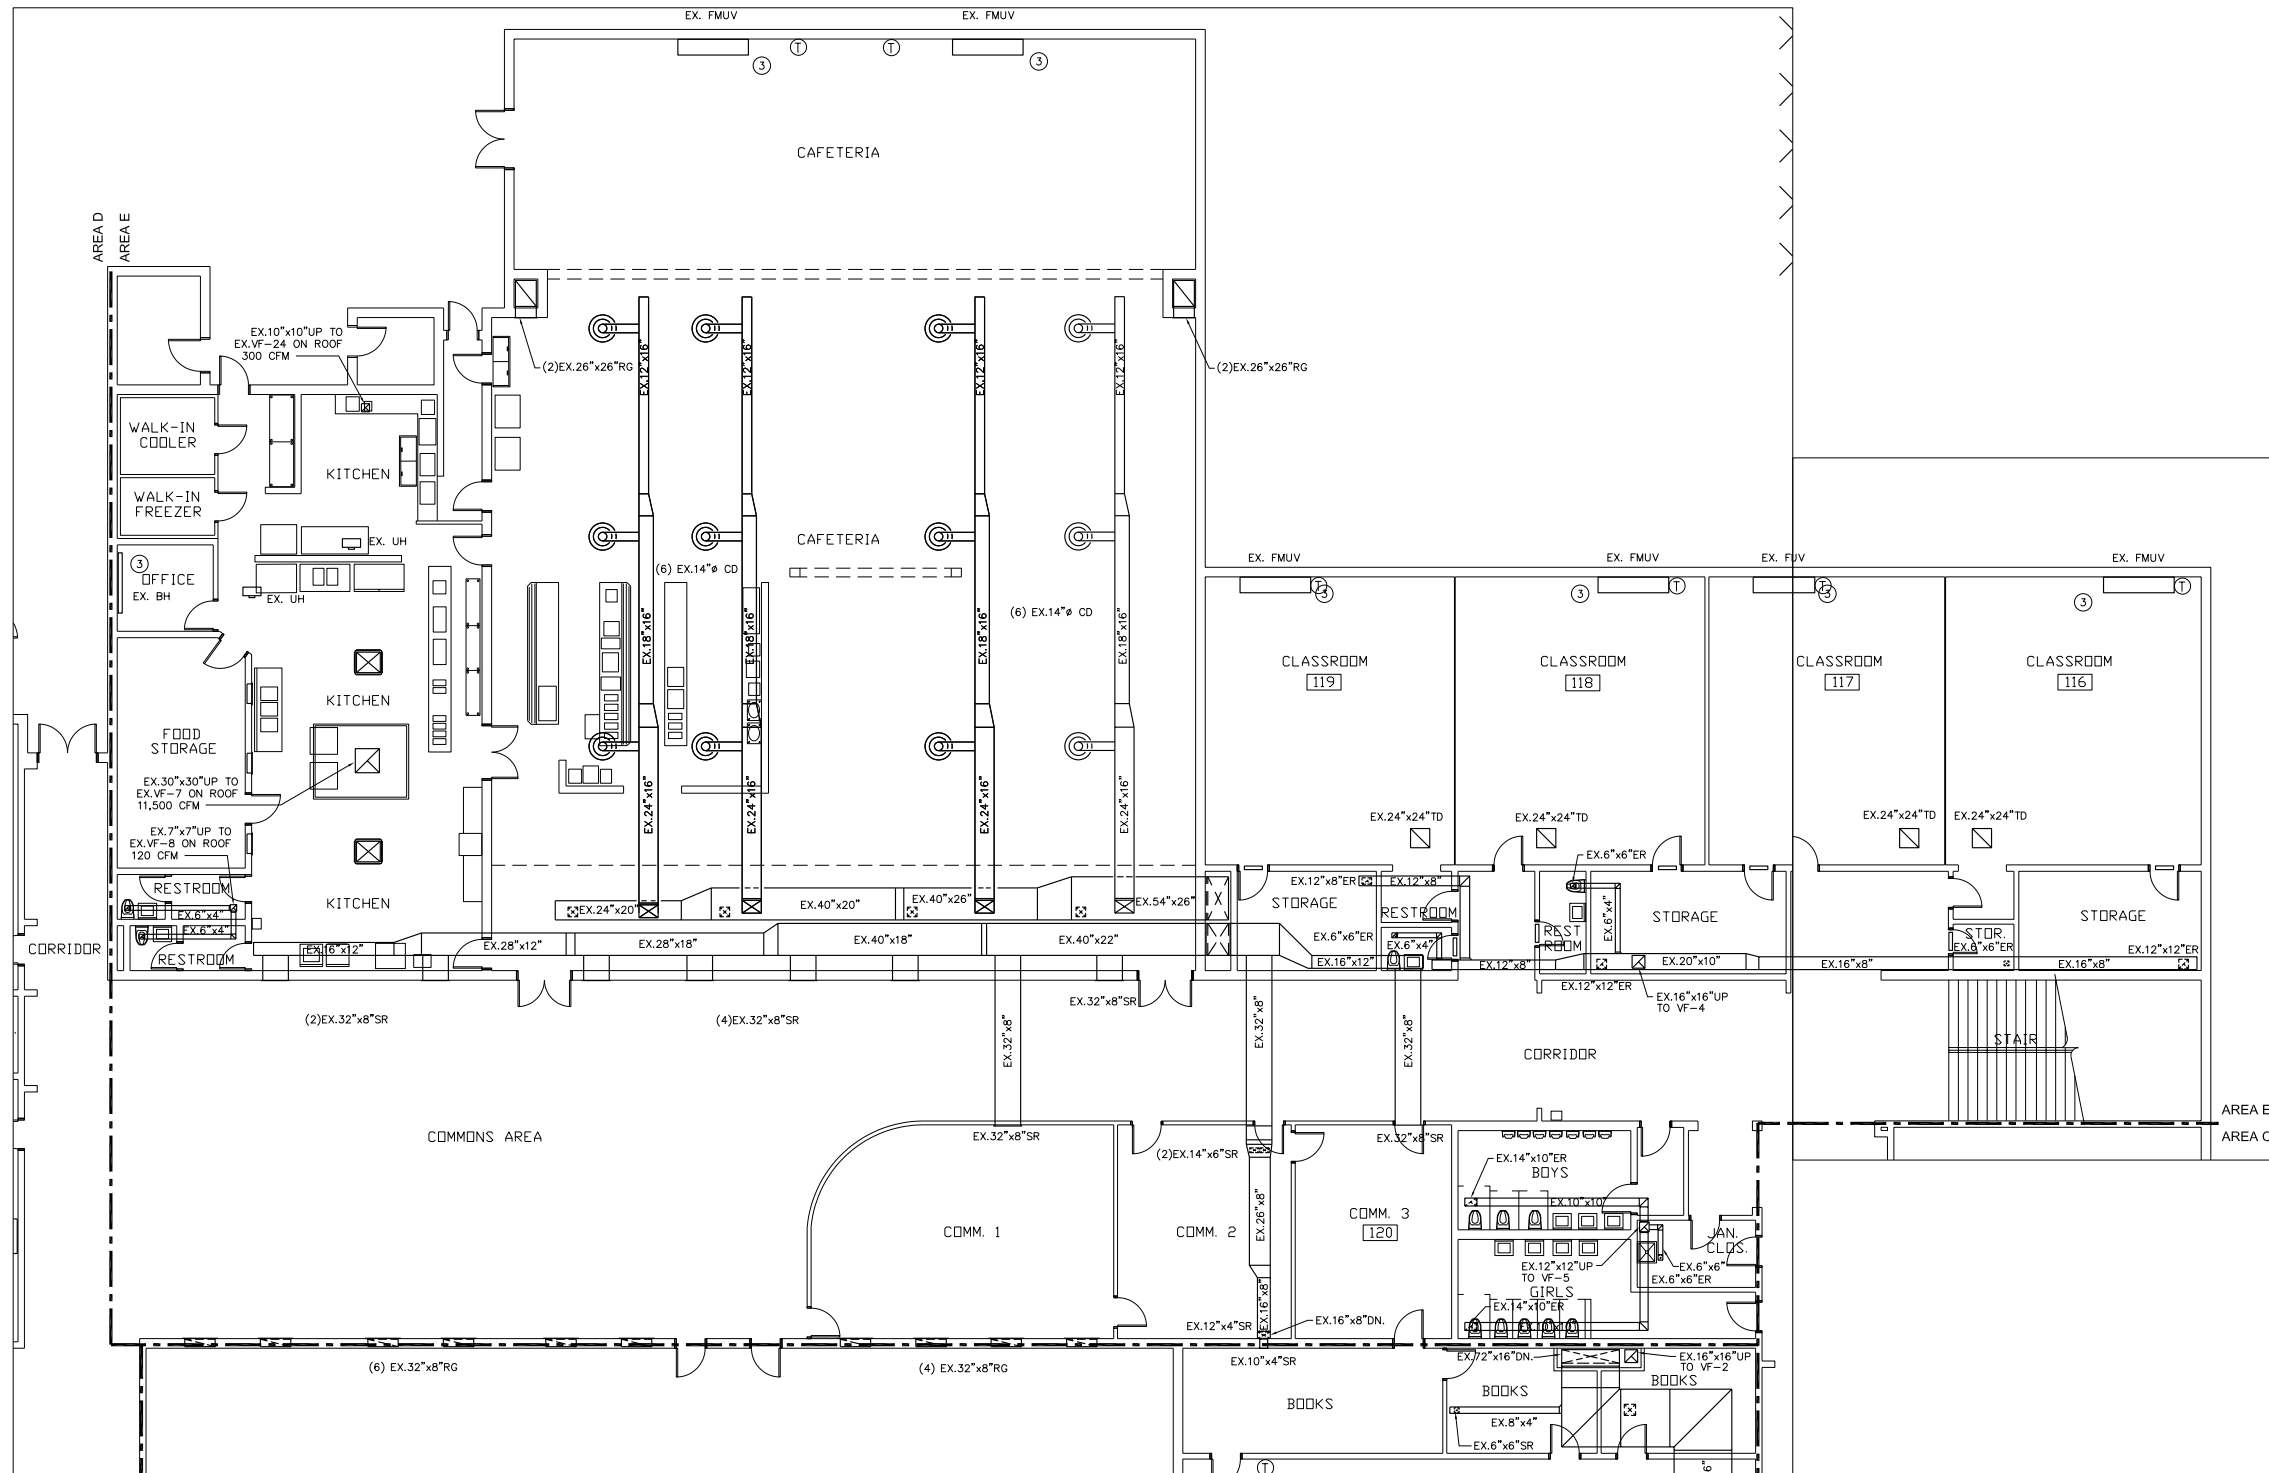


1 HVAC FLOOR PLAN - AREA E DUCTWORK DEMOLITION

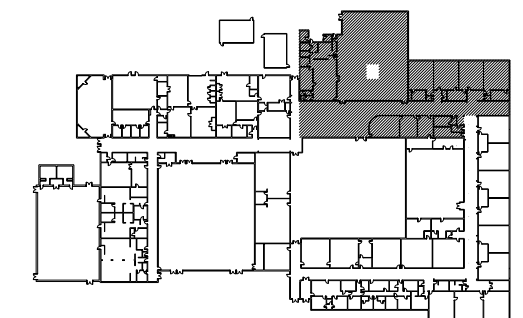




DEMO DRAWINGS SHOW LOCATION OF OLD FCU & UV ASSETS. SUBMITTAL TAGS DO NOT MATCH ROOM NUMBERS.

PLEASE MARK THIS GRD WITH SUBMITTAL TAGS WHEN BALANCING THE SYSTEM.

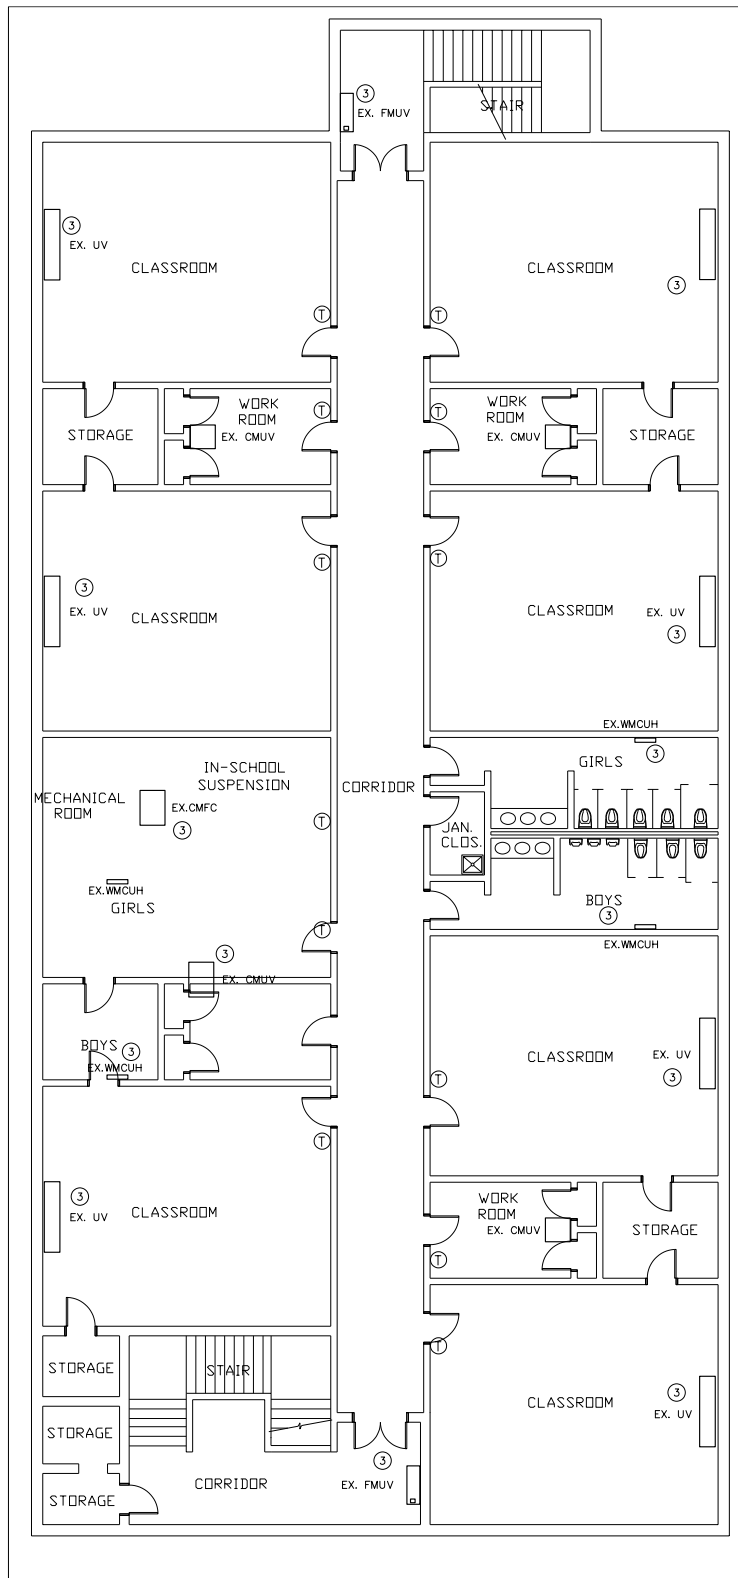

2 HVAC FLOOR PLAN - AREA G2 DUCTWORK DEMOLITION CONT. NORTH

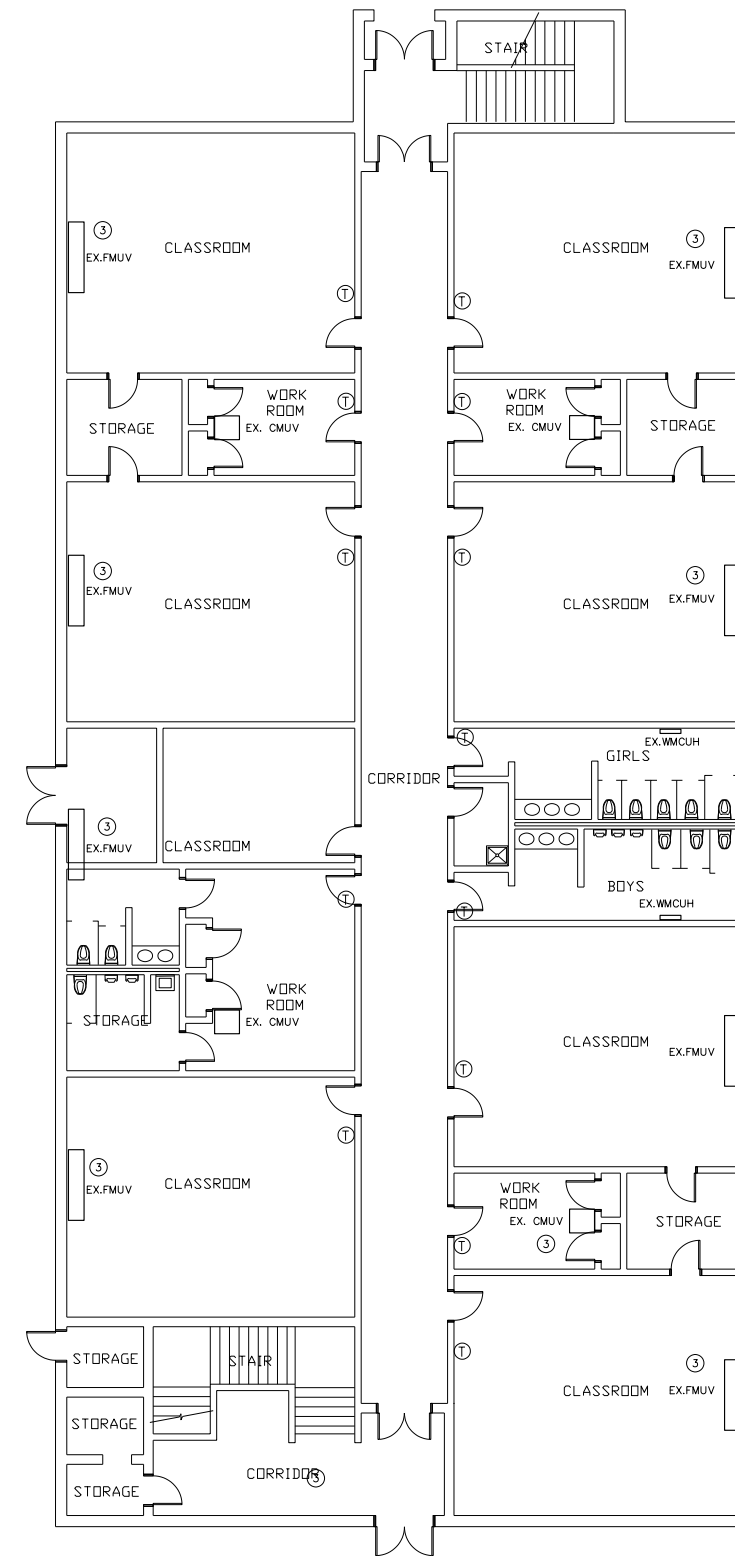

1 HVAC FLOOR PLAN - AREA G1 DUCTWORK DEMOLITION NORTH

