


1 PHARMACY ENLARGED HVAC PLAN  
Scale: 1/4" = 1'-0"




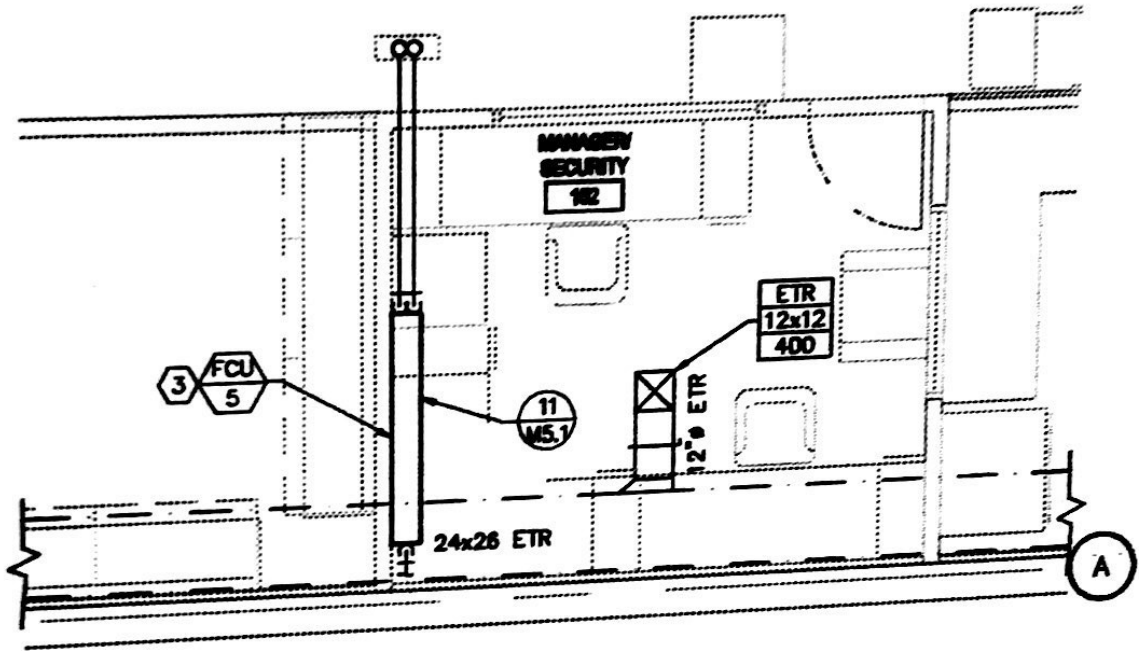

**3** **MANAGER'S OFFICE ENLARGED HVAC PLAN**  
 Scale: 1/4" = 1'-0"




4 REAR EAST ENLARGED HVAC PLAN  
Scale: 1/4" = 1'-0"

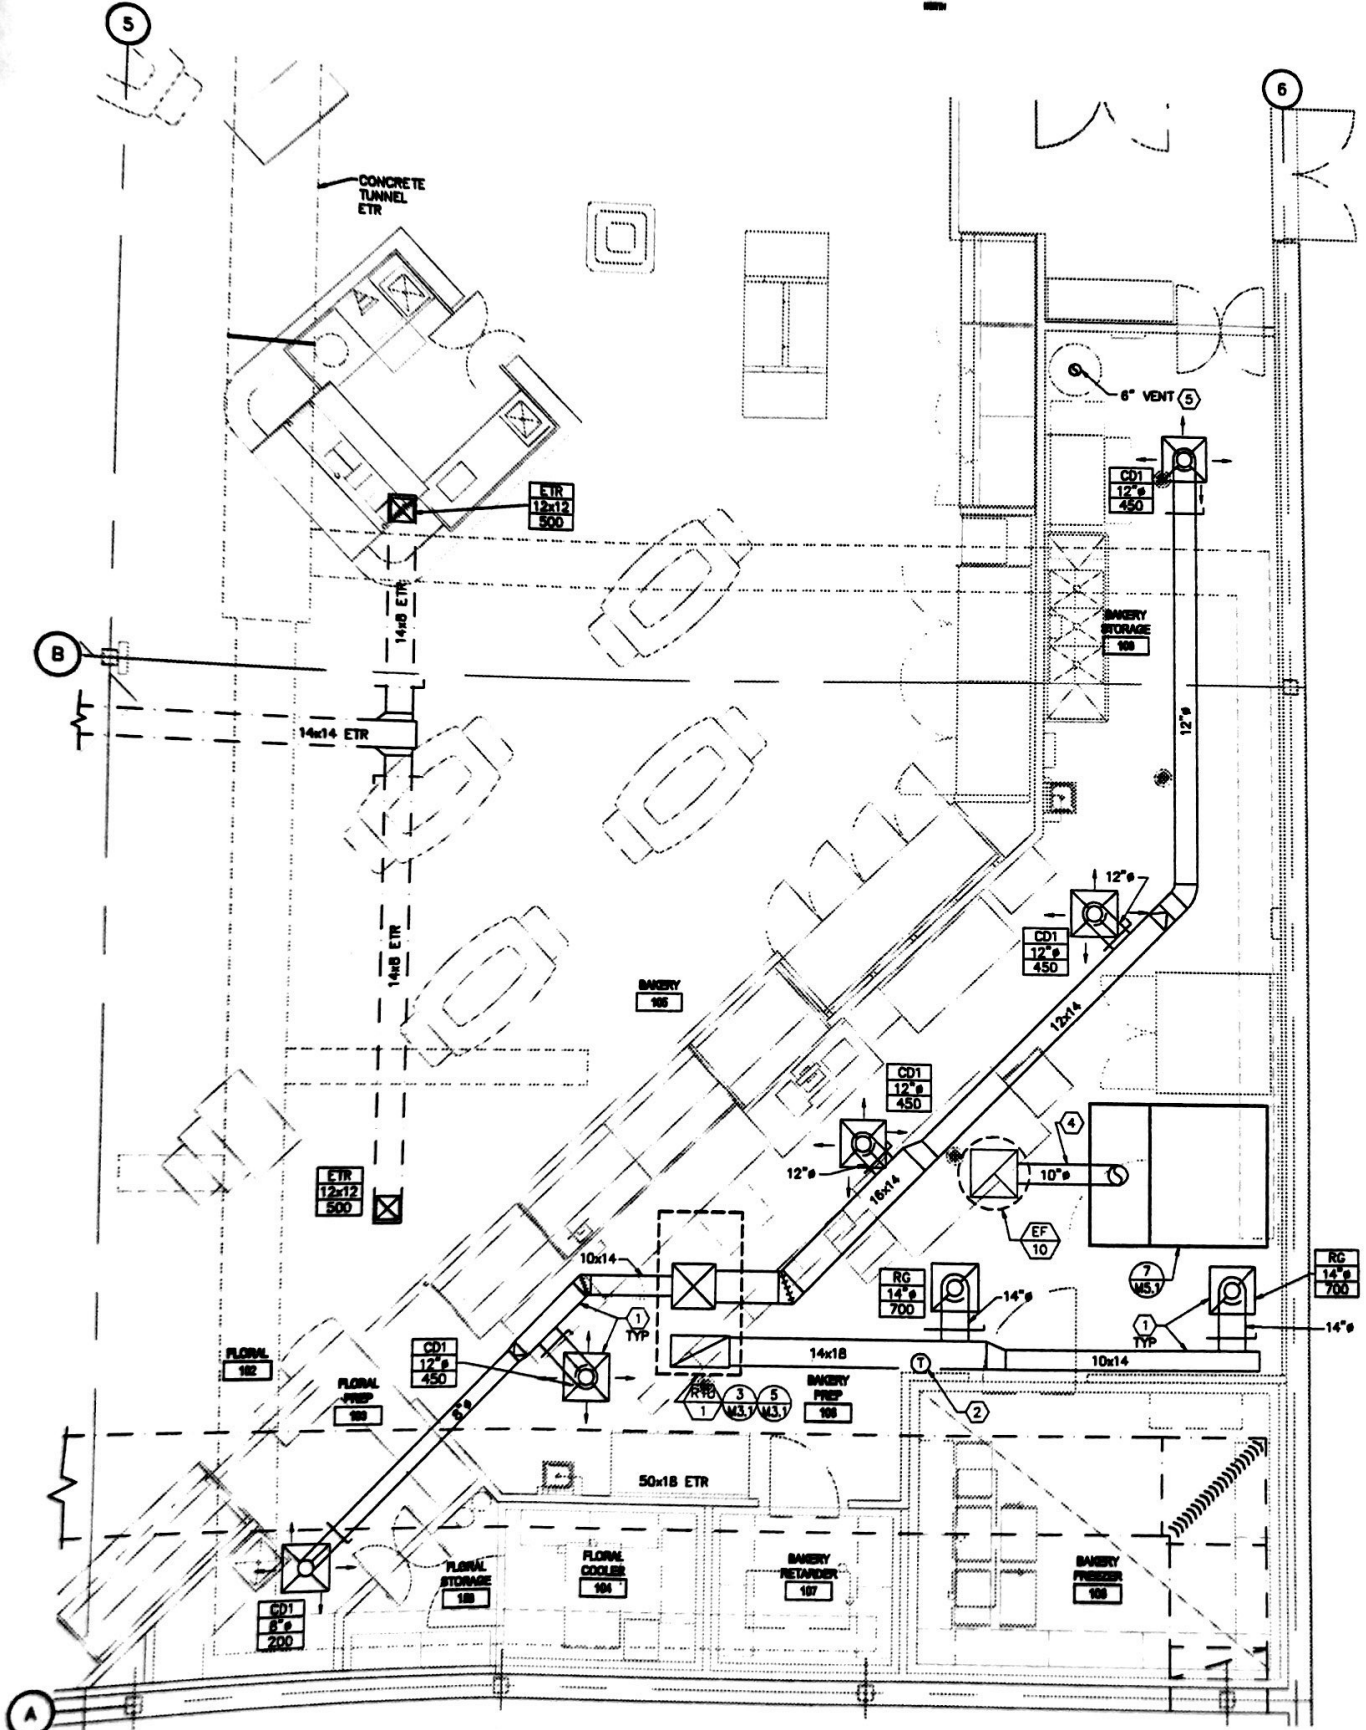


2 BAKERY ENLARGED HVAC PLAN  
Scale: 1/4" = 1'-0"



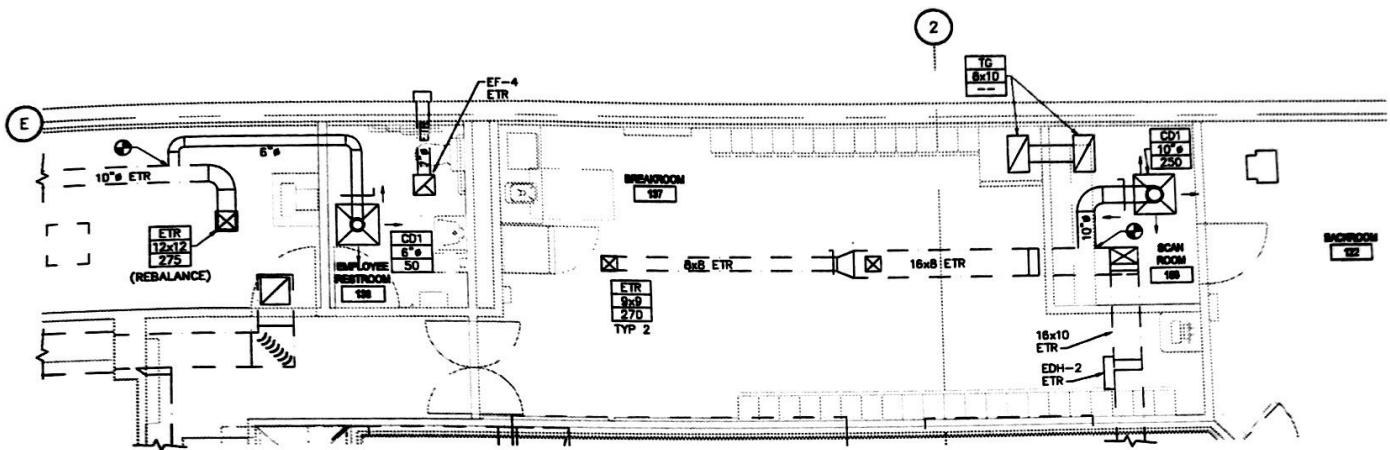

5 REAR WEST ENLARGED HVAC PLAN


Scale: 1/4" = 1'-0"

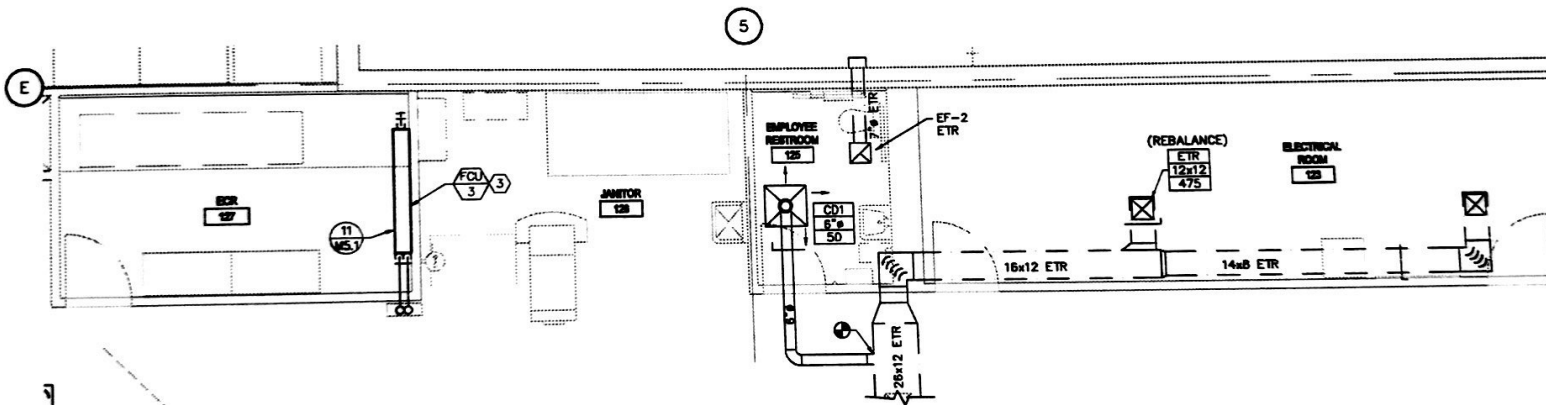

4 REAR EAST ENLARGED HVAC PLAN

Scale: 1/4" = 1'-0"



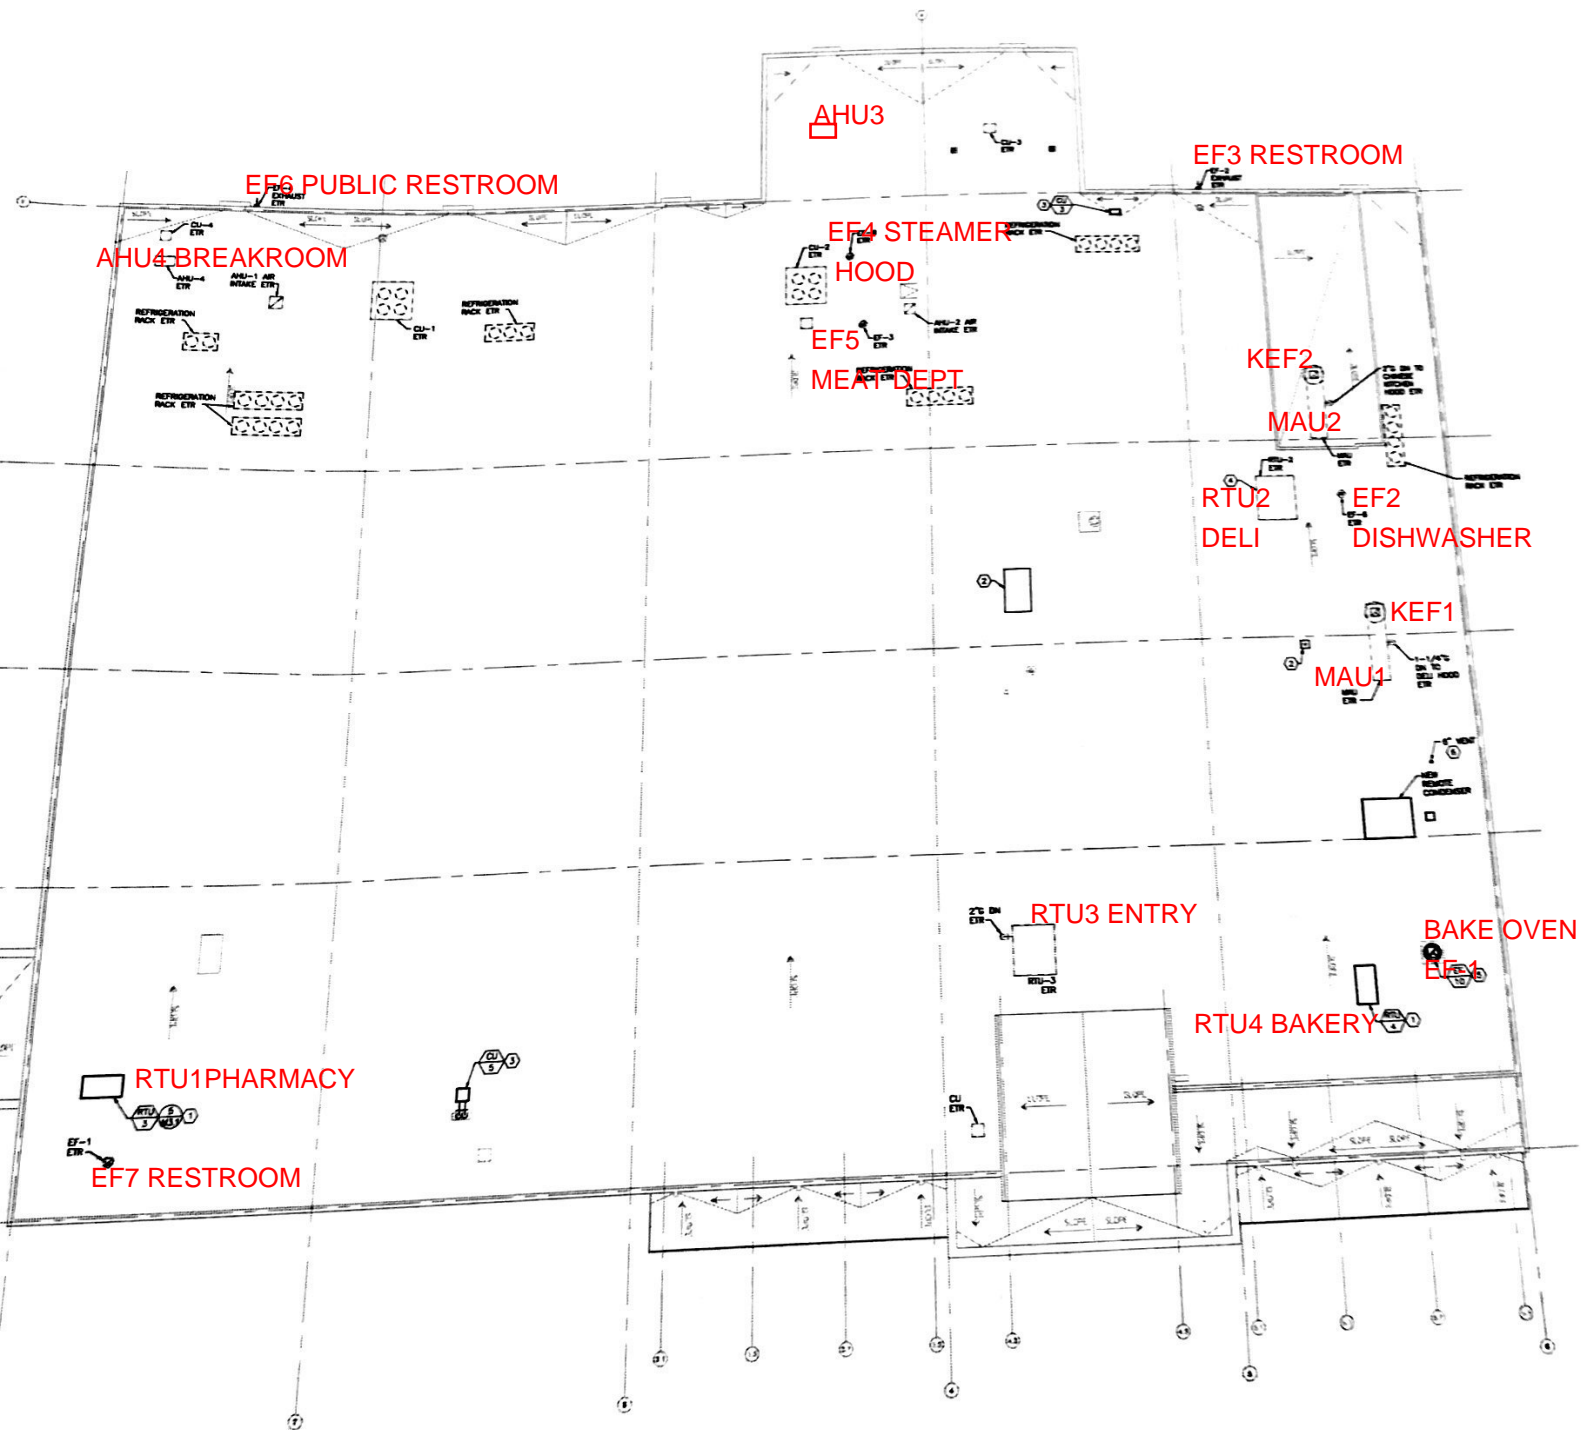

1 HVAC ROOF PLAN  
Scale: 3/32" = 1'-0"



