


1 HVAC FLOOR PLAN - LEFT

3x22' = 1'-0"

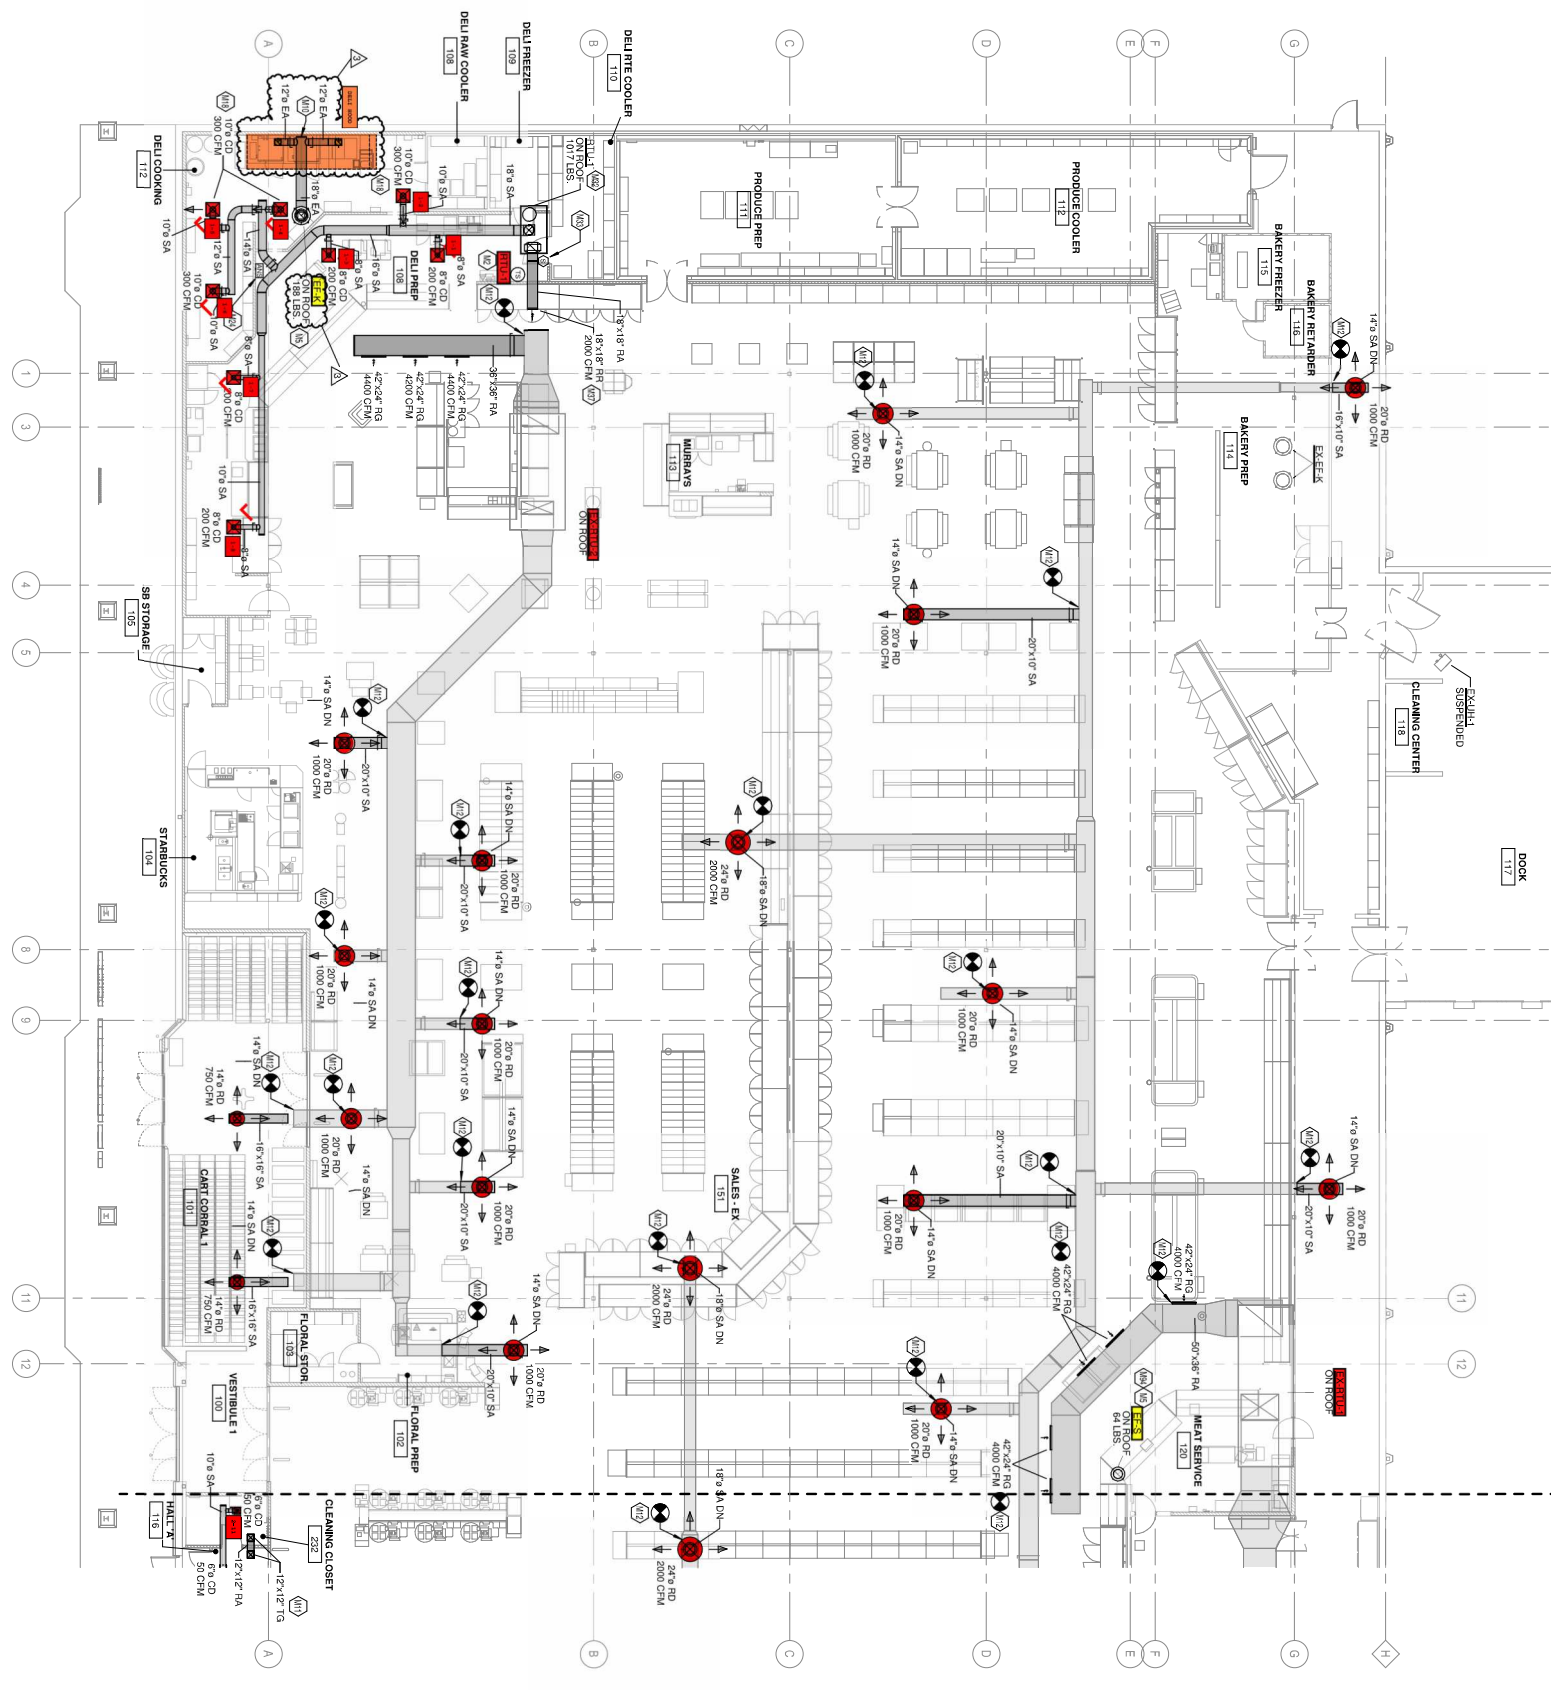

1 HVAC FLOOR PLAN - LEFT

3x22' = 1'-0"