


SHVAC PLAN

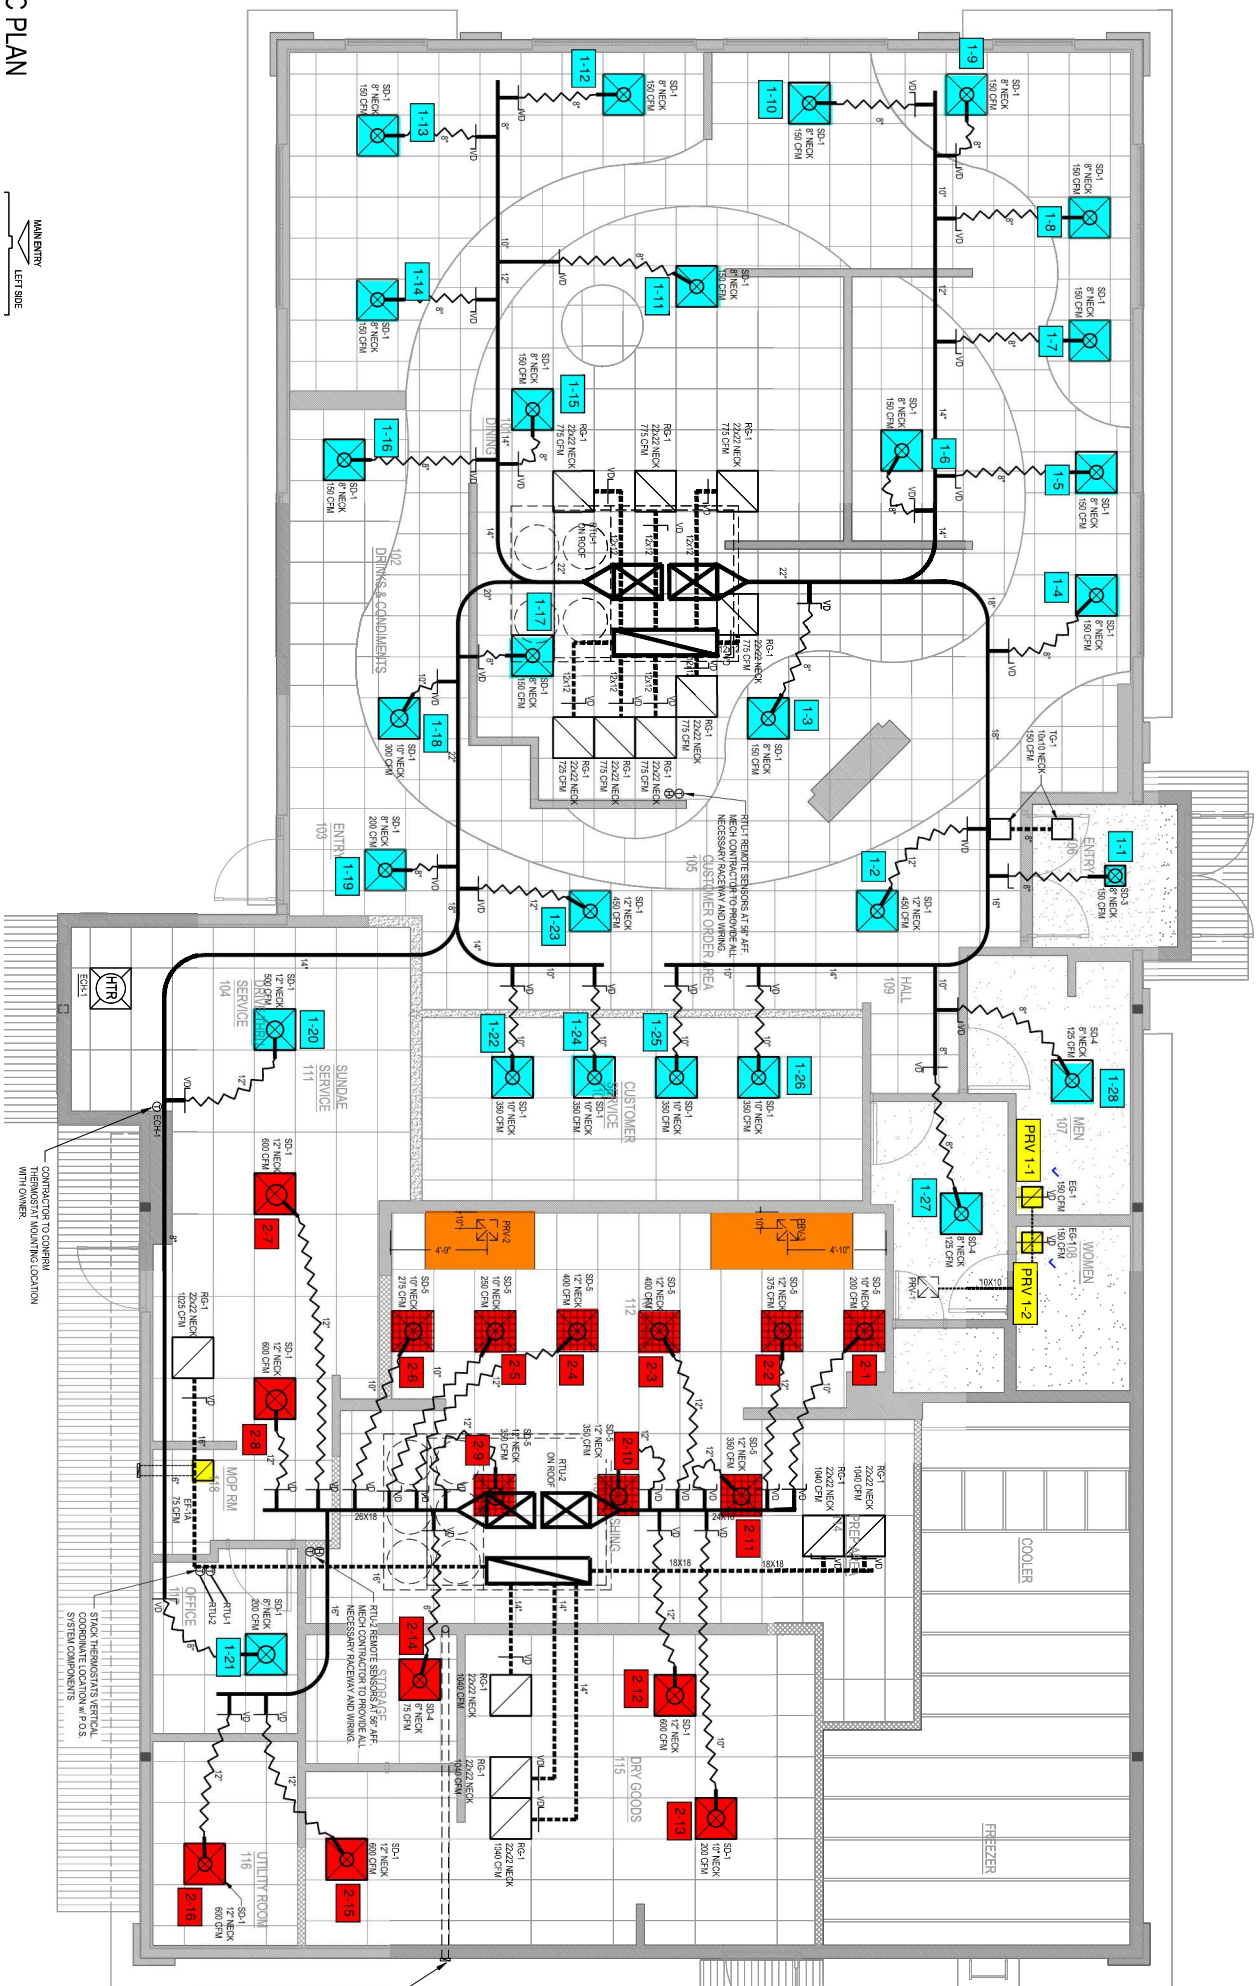

CONTRACTOR TO CONFER WITH OWNER

STACK THERMIST'S VERTICAL COORDINATE LOCATION W/ P.O.S. SYSTEM COMPONENTS

← BRICK BACKING MATCH