

STEEL SHROUD AS SHOWN

INSTRUCTIONS AND AS


THE ARCHITECTURAL AND
FINISHED BY CHIPOTLE ON

RAIL 1/M700. TYPICAL.
WITH REMOTE KEY OPERATED
60" AFF. TYPICAL.

RAIL 6/M700. SEE ELECTRICAL
WARNING STICKERS ON FACE OF
WHICH THE REME HALO

ION AND OUTSIDE AIR
EXHAUSTION AIR INTAKE AND
SEE INFORMATION ON WATER

SITE SIDE OF ROOM AT

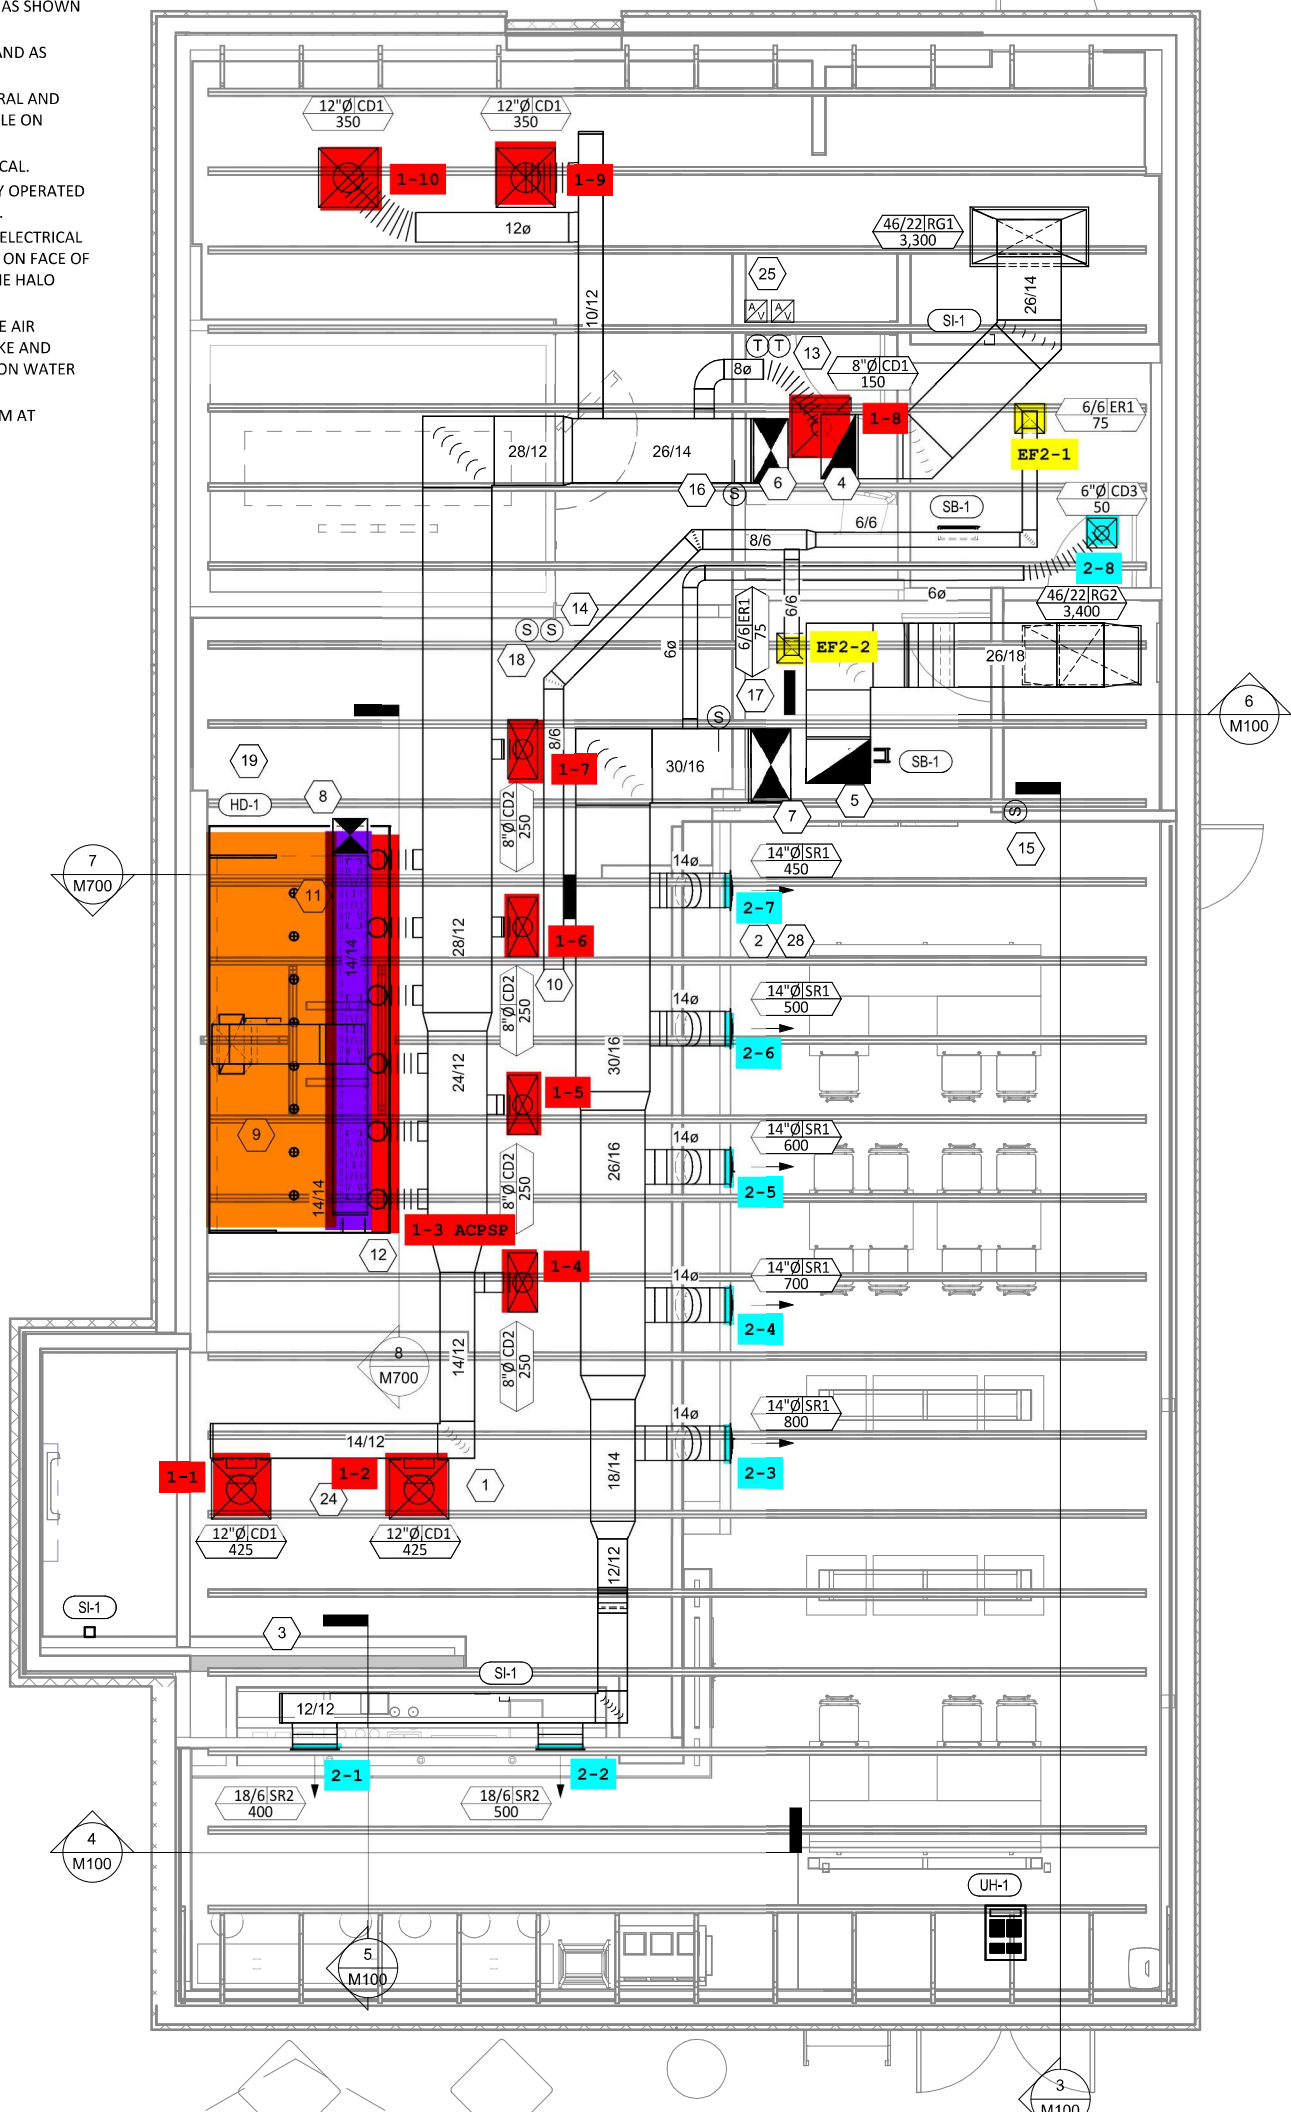

TAKE

1