

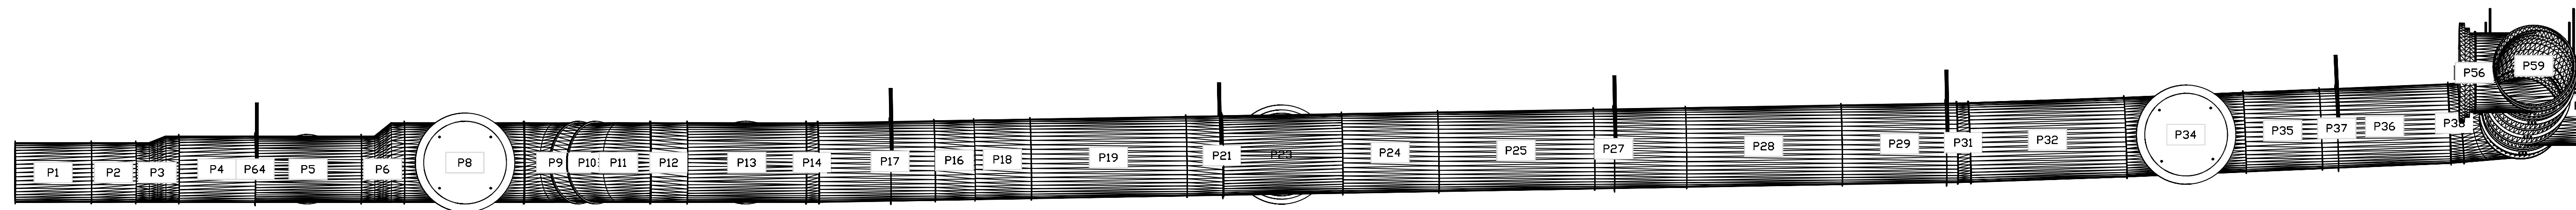
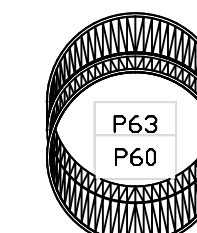


DUCTWORK #1 FRONT VIEW
DUCT

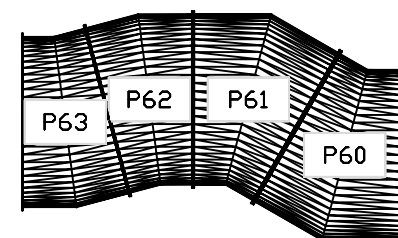

DUCTWORK #1 SIDE VIEW
DUCT

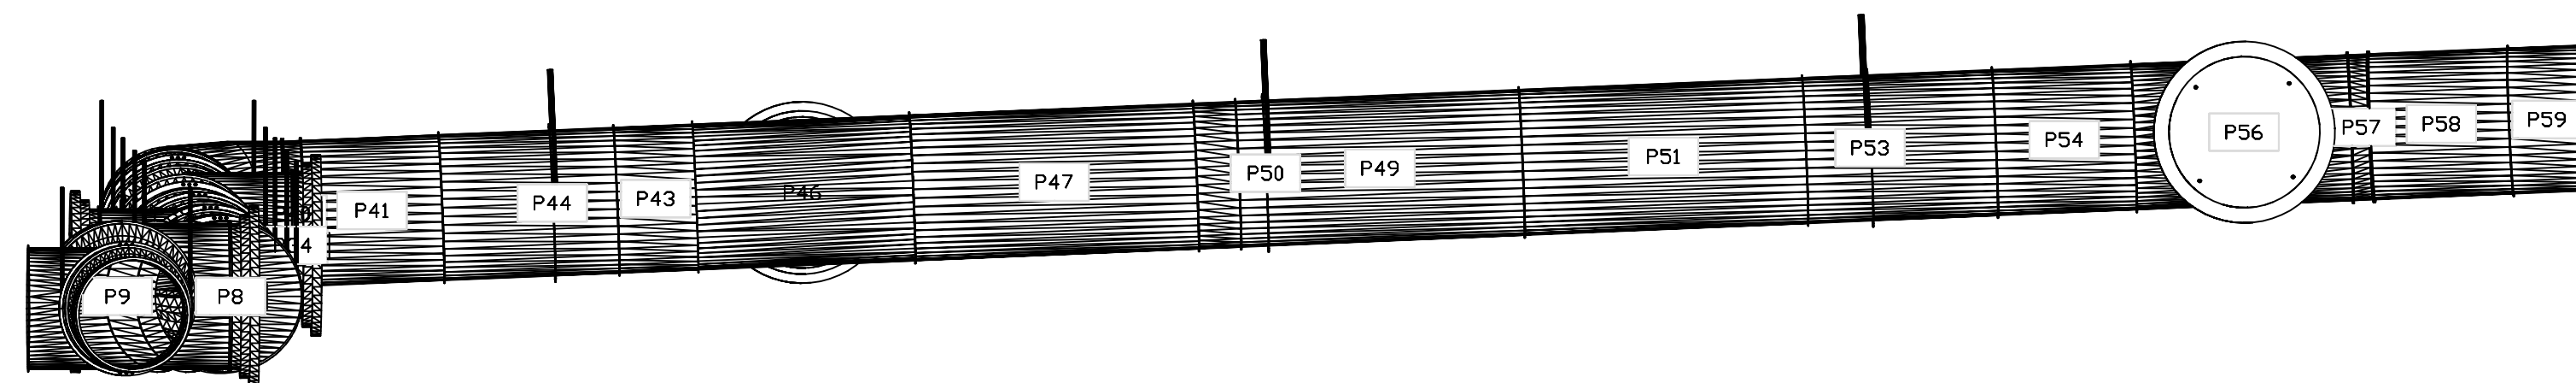

DUCTWORK #1 PARTS - JOB#4946727 DUCT

TAG	PART #	QTY	UNIT	ZONE	COVERED BY	SP	WEIGHT	VELOCITY	QTY	DESCRIPTION
P1	DW202SLT	1					14.99		1	SINGLE WALL DUCT 18" DIAMETER, 23" LONG, FLANGE AT BOTH ENDS. STAINLESS STEEL.
P2	DW202ADJKIT	1					18.79		1	SINGLE WALL DUCT ADJUSTABLE, 18" DIAMETER, 23" LONG, FLANGE AT ONE END WITH A 18" ADJUSTABLE COLLAR - STAINLESS STEEL.
P3	DW202ADPEC	1					13.29		1	SINGLE WALL DUCT ADAPTER, 18" DUCT DIA TO 20" DUCT DIA, ECCENTRIC ASSEMBLY.
P4	DW202SLT	1					15.63		1	SINGLE WALL DUCT 20" DIAMETER, 23" LONG, FLANGE AT BOTH ENDS. STAINLESS STEEL.
P5	DW202EASY	1					26.16		1	SINGLE WALL DUCT TEE, 20" DUCT, ASSEMBLY.
P6	DW202ADPEC	1					14.00		1	SINGLE WALL DUCT ADAPTER, 20" DUCT DIA TO 24" DUCT DIA, ECCENTRIC ASSEMBLY.
P7	ASSEMBLED V/P8	1					34.81		1	SINGLE WALL DUCT TEE, 24" DUCT, ASSEMBLY.
P8	DW2425ADIASY	1					30.54		1	DUCT ACCESS DOOR - INSULATED - USED WITH 24" DUCT - GREASE DAM INCLUDED - ASSEMBLY.
P9	DW2445ASY	1					15.60		1	SINGLE WALL DUCT 45 DEGREE ELBOW, 24" DUCT, ASSEMBLY.
P10	DW2407LT	1					6.21		1	SINGLE WALL DUCT 24" DIAMETER, 7" LONG, FLANGE AT BOTH ENDS. STAINLESS STEEL.
P11	DW2445ASY	1					15.60		1	SINGLE WALL DUCT 45 DEGREE ELBOW, 24" DUCT, ASSEMBLY.
P12	DW2411LT	1					9.31		1	SINGLE WALL DUCT 24" DIAMETER, 11" LONG, FLANGE AT BOTH ENDS. STAINLESS STEEL.
P13	DW242EASY	1					34.81		1	SINGLE WALL DUCT TEE, 24" DUCT, ASSEMBLY.
P14	DW2404CID	1					4.11		1	SINGLE WALL DUCT OFF SET COLLAR - 24" DIAMETER DUCT - 1/4" PITCH.
P15	DW242SLT	1					27.94		1	SINGLE WALL DUCT 24" DIAMETER, 29" LONG, FLANGE AT BOTH ENDS. STAINLESS STEEL.
P16	DW242ADJKIT	1					30.06		1	SINGLE WALL DUCT ADJUSTABLE, 24" DIAMETER, 29" LONG, FLANGE AT ONE END WITH A 24" ADJUSTABLE COLLAR - STAINLESS STEEL.
P17	DW245UBRASYS	1					4.00		1	DUCT SUPPORT BRACKET KIT, 24" DUCT, USED FOR HANGING DUCT. 12 GA STEEL, CLEAR ZINC COATING - 2 RINGS, 4 BRACKETS, & HARDWARE BAG 2.
P18	DW2417LT	1					14.06		1	SINGLE WALL DUCT 24" DIAMETER, 17" LONG, FLANGE AT BOTH ENDS. STAINLESS STEEL.
P19	DW2447LT	1					37.26		1	SINGLE WALL DUCT 24" DIAMETER, 47" LONG, FLANGE AT BOTH ENDS. STAINLESS STEEL.
P20	DW2411LT	1					9.31		1	SINGLE WALL DUCT 24" DIAMETER, 11" LONG, FLANGE AT BOTH ENDS. STAINLESS STEEL.
P21	DW245UBRASYS	1					4.00		1	DUCT SUPPORT BRACKET KIT, 24" DUCT, USED FOR HANGING DUCT. 12 GA STEEL, CLEAR ZINC COATING - 2 RINGS, 4 BRACKETS, & HARDWARE BAG 2.
P22	ASSEMBLED V/P23	1					34.81		1	SINGLE WALL DUCT TEE, 24" DUCT, ASSEMBLY.
P23	ASSEMBLED V/P22 D-1	1					30.54		1	DUCT ACCESS DOOR - INSULATED - USED WITH 24" DUCT - GREASE DAM INCLUDED - ASSEMBLY.
P24	DW2429LT	1					23.29		1	SINGLE WALL DUCT 24" DIAMETER, 29" LONG, FLANGE AT BOTH ENDS. STAINLESS STEEL.
P25	DW2447LT	1					37.26		1	SINGLE WALL DUCT 24" DIAMETER, 47" LONG, FLANGE AT BOTH ENDS. STAINLESS STEEL.
P26	DW2448AJDKIT	1					45.55		1	SINGLE WALL DUCT ADJUSTABLE, 24" DIAMETER, 47.5" LONG, FLANGE AT ONE END WITH A 24" ADJUSTABLE COLLAR - STAINLESS STEEL.
P27	DW245UBRASYS	1					4.00		1	DUCT SUPPORT BRACKET KIT, 24" DUCT, USED FOR HANGING DUCT. 12 GA STEEL, CLEAR ZINC COATING - 2 RINGS, 4 BRACKETS, & HARDWARE BAG 2.
P28	DW2447LT	1					37.26		1	SINGLE WALL DUCT 24" DIAMETER, 47" LONG, FLANGE AT BOTH ENDS. STAINLESS STEEL.
P29	DW242SLT	1					27.94		1	SINGLE WALL DUCT 24" DIAMETER, 29" LONG, FLANGE AT BOTH ENDS. STAINLESS STEEL.
P30	DW245UBRASYS	1					4.00		1	DUCT SUPPORT BRACKET KIT, 24" DUCT, USED FOR HANGING DUCT. 12 GA STEEL, CLEAR ZINC COATING - 2 RINGS, 4 BRACKETS, & HARDWARE BAG 2.
P31	DW2404CID	1					4.11		1	SINGLE WALL DUCT OFF SET COLLAR - 24" DIAMETER DUCT - 1/4" PITCH.
P32	DW2447LT	1					37.26		1	SINGLE WALL DUCT 24" DIAMETER, 47" LONG, FLANGE AT BOTH ENDS. STAINLESS STEEL.
P33	ASSEMBLED V/P34	1					34.81		1	SINGLE WALL DUCT TEE, 24" DUCT, ASSEMBLY.
P34	ASSEMBLED V/P33 D-1	1					30.54		1	DUCT ACCESS DOOR - INSULATED - USED WITH 24" DUCT - GREASE DAM INCLUDED - ASSEMBLY.
P35	DW242SLT	1					18.63		1	SINGLE WALL DUCT 24" DIAMETER, 29" LONG, FLANGE AT BOTH ENDS. STAINLESS STEEL.
P36	DW2448AJDKIT	1					45.55		1	SINGLE WALL DUCT ADJUSTABLE, 24" DIAMETER, 47.5" LONG, FLANGE AT ONE END WITH A 24" ADJUSTABLE COLLAR - STAINLESS STEEL.
P37	DW245UBRASYS	1					4.00		1	DUCT SUPPORT BRACKET KIT, 24" DUCT, USED FOR HANGING DUCT. 12 GA STEEL, CLEAR ZINC COATING - 2 RINGS, 4 BRACKETS, & HARDWARE BAG 2.
P38	DW2404CID	1					4.11		1	SINGLE WALL DUCT OFF SET COLLAR - 24" DIAMETER DUCT - 1/2" PITCH.
P39	DW2429LT	1					24.70		1	SINGLE WALL DUCT 24" DIAMETER, 29" LONG, FLANGE AT BOTH ENDS. STAINLESS STEEL.
P40	DW2445ASY	1					15.60		1	SINGLE WALL DUCT 45 DEGREE ELBOW, 24" DUCT, ASSEMBLY.
P41	DW242SLT	1					18.63		1	SINGLE WALL DUCT 24" DIAMETER, 29" LONG, FLANGE AT BOTH ENDS. STAINLESS STEEL.
P42	DW2429LT	1					23.29		1	SINGLE WALL DUCT 24" DIAMETER, 29" LONG, FLANGE AT BOTH ENDS. STAINLESS STEEL.
P43	DW244AJDKIT	1					24.90		1	SINGLE WALL DUCT ADJUSTABLE, 24" DIAMETER, 23" LONG, FLANGE AT ONE END WITH A 24" ADJUSTABLE COLLAR - STAINLESS STEEL.
P44	DW245UBRASYS	1					4.00		1	DUCT SUPPORT BRACKET KIT, 24" DUCT, USED FOR HANGING DUCT. 12 GA STEEL, CLEAR ZINC COATING - 2 RINGS, 4 BRACKETS, & HARDWARE BAG 2.
P45	ASSEMBLED V/P46	1					34.81		1	SINGLE WALL DUCT TEE, 24" DUCT, ASSEMBLY.
P46	ASSEMBLED V/P45 D-1	1					30.54		1	DUCT ACCESS DOOR - INSULATED - USED WITH 24" DUCT - GREASE DAM INCLUDED - ASSEMBLY.
P47	DW2447LT	1					37.26		1	SINGLE WALL DUCT 24" DIAMETER, 47" LONG, FLANGE AT BOTH ENDS. STAINLESS STEEL.
P48	DW2407LT	1					6.21		1	SINGLE WALL DUCT 24" DIAMETER, 7" LONG, FLANGE AT BOTH ENDS. STAINLESS STEEL.
P49	DW2447LT	1					37.26		1	SINGLE WALL DUCT 24" DIAMETER, 47" LONG, FLANGE AT BOTH ENDS. STAINLESS STEEL.
P50	DW245UBRASYS	1					4.00		1	DUCT SUPPORT BRACKET KIT, 24" DUCT, USED FOR HANGING DUCT. 12 GA STEEL, CLEAR ZINC COATING - 2 RINGS, 4 BRACKETS, & HARDWARE BAG 2.
P51	DW2447LT	1					37.26		1	SINGLE WALL DUCT 24" DIAMETER, 47" LONG, FLANGE AT BOTH ENDS. STAINLESS STEEL.
P52	DW2448AJDKIT	1					45.55		1	SINGLE WALL DUCT ADJUSTABLE, 24" DIAMETER, 47.5" LONG, FLANGE AT ONE END WITH A 24" ADJUSTABLE COLLAR - STAINLESS STEEL.
P53	DW245UBRASYS	1					4.00		1	DUCT SUPPORT BRACKET KIT, 24" DUCT, USED FOR HANGING DUCT. 12 GA STEEL, CLEAR ZINC COATING - 2 RINGS, 4 BRACKETS, & HARDWARE BAG 2.
P54	DW242SLT	1					18.63		1	SINGLE WALL DUCT 24" DIAMETER, 29" LONG, FLANGE AT BOTH ENDS. STAINLESS STEEL.
P55	ASSEMBLED V/P56	1					34.81		1	SINGLE WALL DUCT TEE, 24" DUCT, ASSEMBLY.
P56	ASSEMBLED V/P55 D-1	1					30.54		1	DUCT ACCESS DOOR - INSULATED - USED WITH 24" DUCT - GREASE DAM INCLUDED - ASSEMBLY.
P57	DW2404CID	1					4.11		1	SINGLE WALL DUCT OFF SET COLLAR - 24" DIAMETER DUCT - 1/2" PITCH.
P58	DW242SLT	1					18.63		1	SINGLE WALL DUCT 24" DIAMETER, 29" LONG, FLANGE AT BOTH ENDS. STAINLESS STEEL.
P59	DW2448AJDKIT	1					24.90		1	SINGLE WALL DUCT ADJUSTABLE, 24" DIAMETER, 23" LONG, FLANGE AT ONE END WITH A 24" ADJUSTABLE COLLAR - STAINLESS STEEL.
P60	DW2429ASY	1					12.84		1	SINGLE WALL DUCT 30 DEGREE ELBOW, 24" DUCT, ASSEMBLY.
P61	DW2429ASY	1					12.84		1	SINGLE WALL DUCT 30 DEGREE ELBOW, 24" DUCT, ASSEMBLY.
P62	DW2415ASY	1					11.42		1	SINGLE WALL DUCT 15 DEGREE ELBOW, 24" DUCT, ASSEMBLY.
P63	DW2415ASY	1					11.42		1	SINGLE WALL DUCT 15 DEGREE ELBOW, 24" DUCT, ASSEMBLY.
P64	DW205UBRASYS	1					3.58		1	DUCT SUPPORT BRACKET KIT, 20" DUCT, USED FOR HANGING DUCT. 12 GA STEEL, CLEAR ZINC COATING - 2 RINGS, 4 BRACKETS, & HARDWARE BAG 2.
P65	3M-2000PLUS	0.80					0.80		24	DUCT - 3M FIRE BARRIER 2000 PLUS SILICONE - USED AS SEALANT TO SEAL DUCT JOINTS.
P66	DW18CLASY	1.30					1.41		3	DUCT "V" CLAMP WITH NEW DESIGN 14 GA BRACKETS, 18" DUCT, ASSEMBLY.
P67	DW20CLASY	1.41					1.41		4	DUCT "V" CLAMP WITH NEW DESIGN 14 GA BRACKETS, 20" DUCT, ASSEMBLY.
P68	DW24CLASY	1.65					1.65		52	DUCT "V" CLAMP WITH NEW DESIGN 14 GA BRACKETS, 24" DUCT, ASSEMBLY.

REVISIONS	
DESCRIPTION	DATE

CAPTIVE

Air Solutions

www.captiveair.com

1329 East Kemper Rd., Ste. 4210, Channahon, OH, 46246 PHONE: (613) 860-5555 EMAIL: reg120@captiveair.com

Marquee Main Duct R3 (Ft Wayne, IN)
123 W Columbia St,
Fort Wayne, IN, 46802

DATE: 7/13/2021

DWG# 4946727



DRAWN BY: jcirilli

SCALE: NOT TO SCALE


MASTER DRAWING

SHEET NO. 3

DUCTWORK #1 TOP VIEW
DUCT

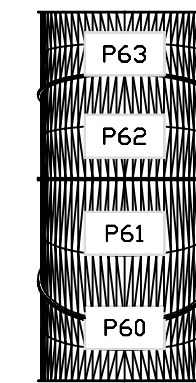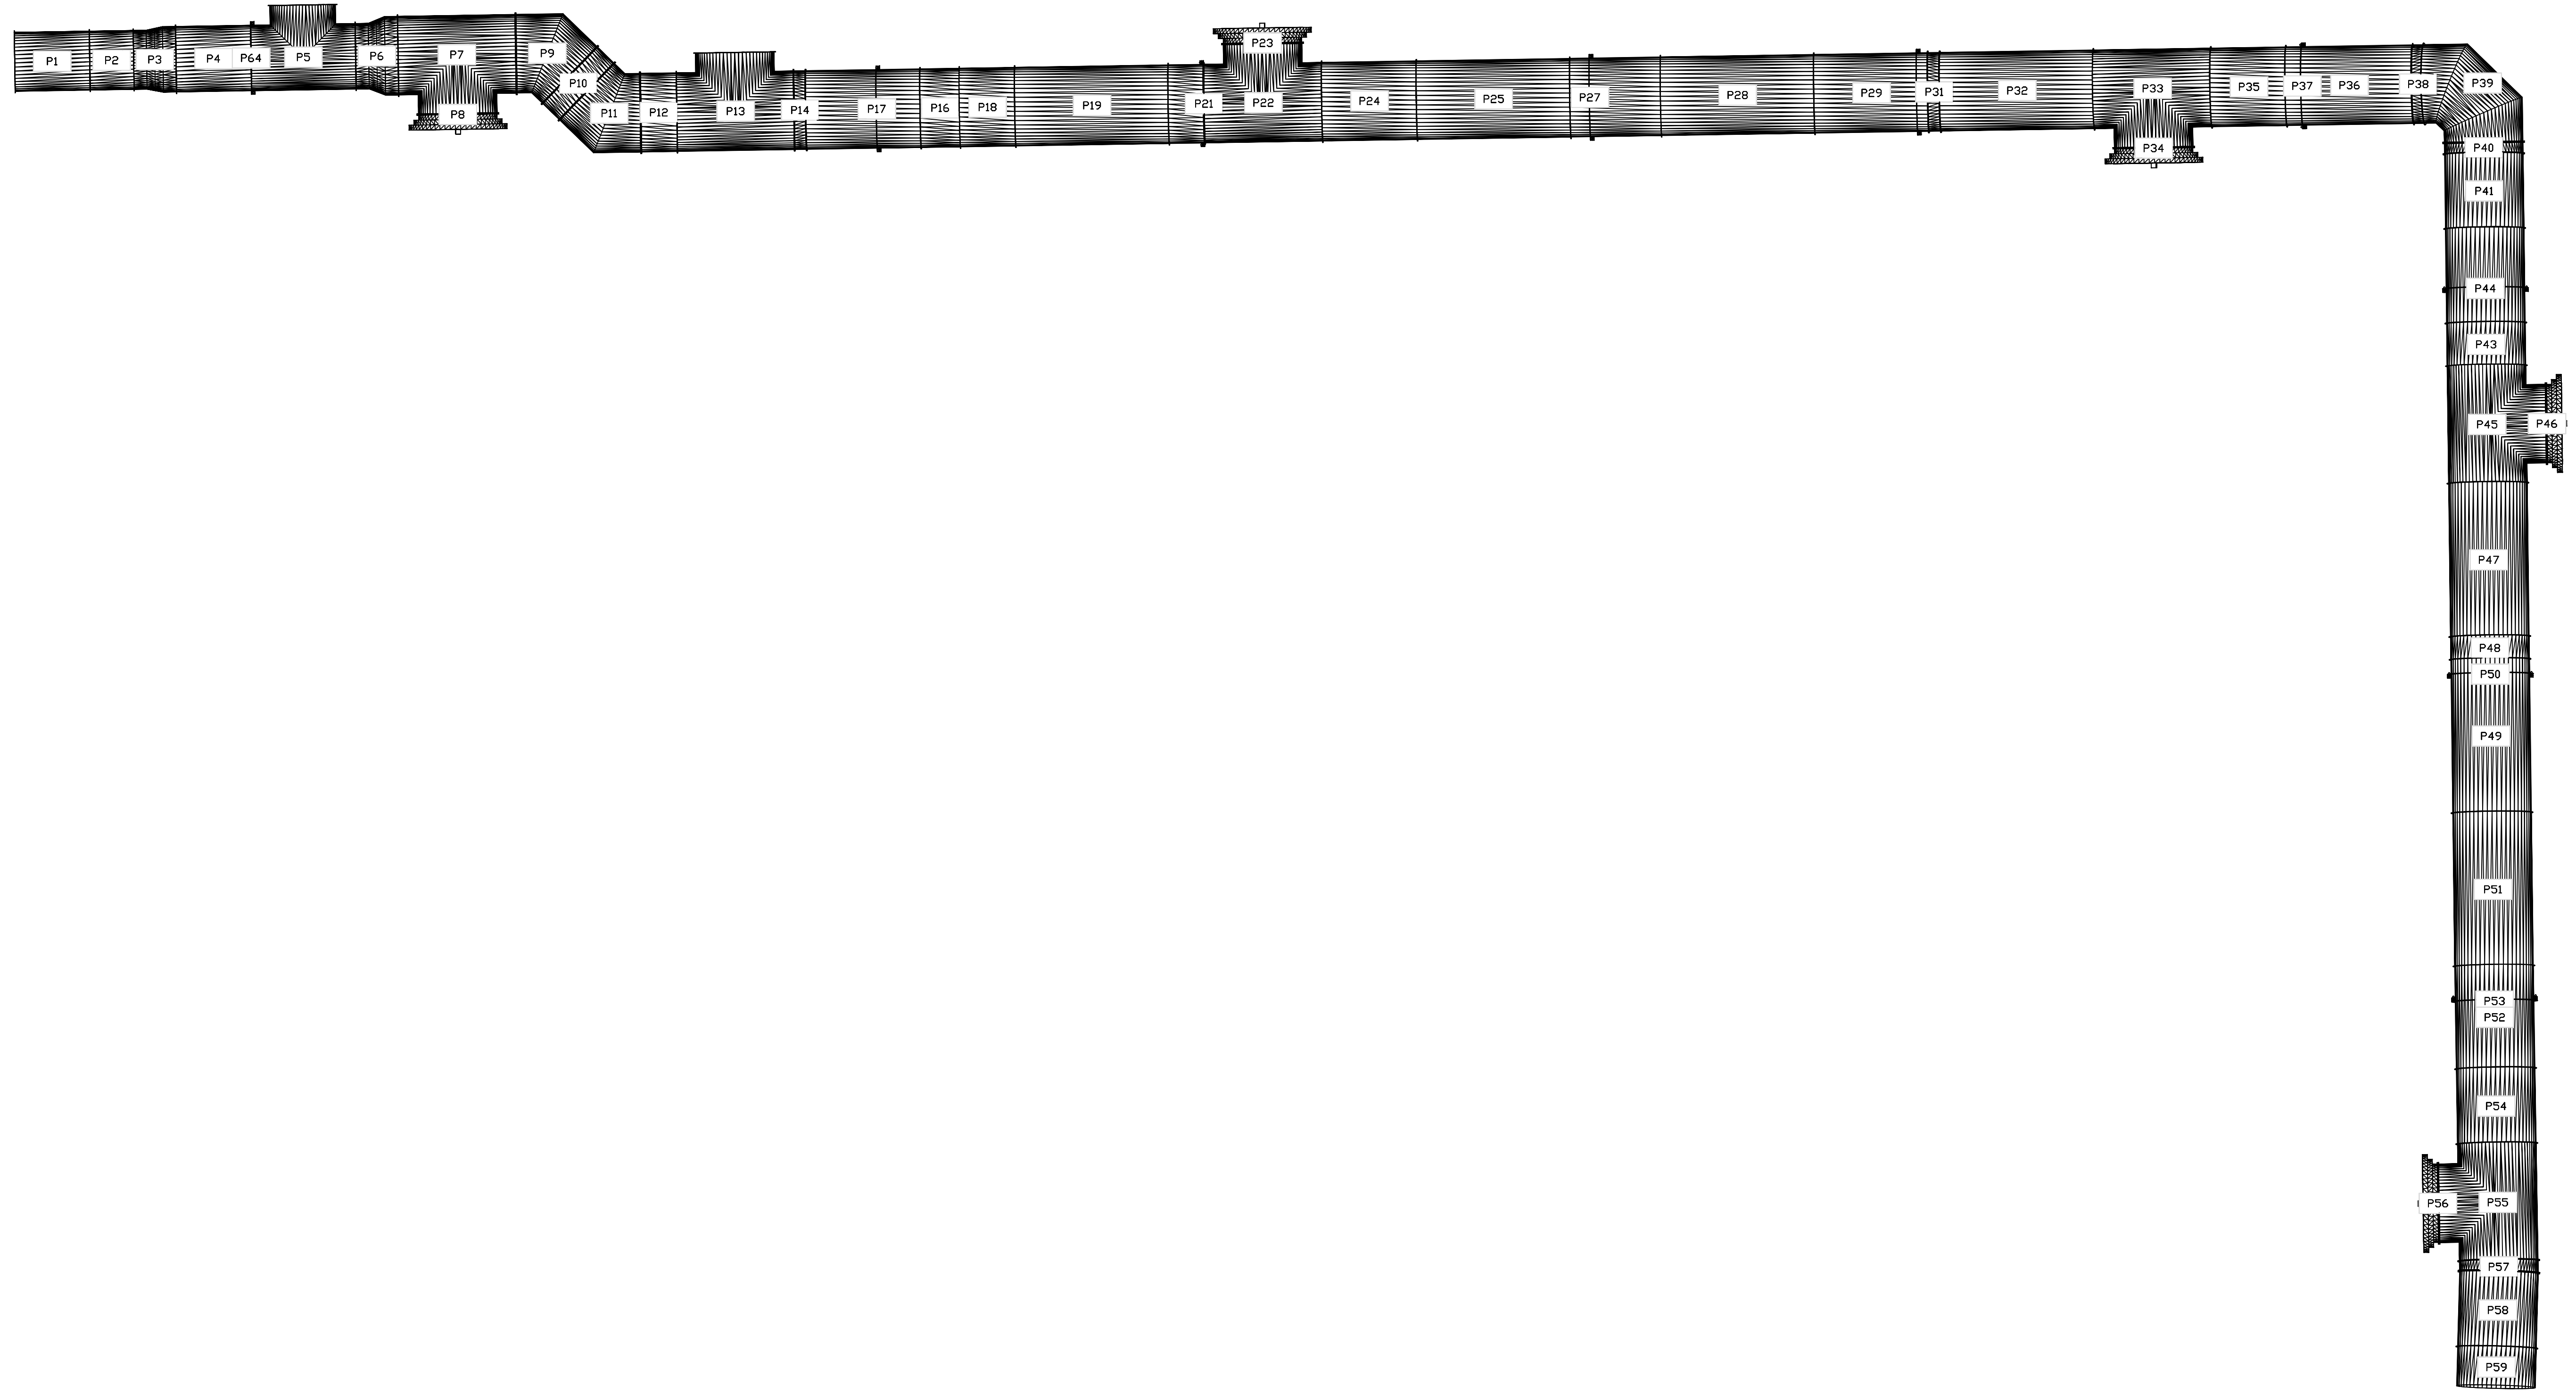

REVISIONS	
DESCRIPTION	DATE

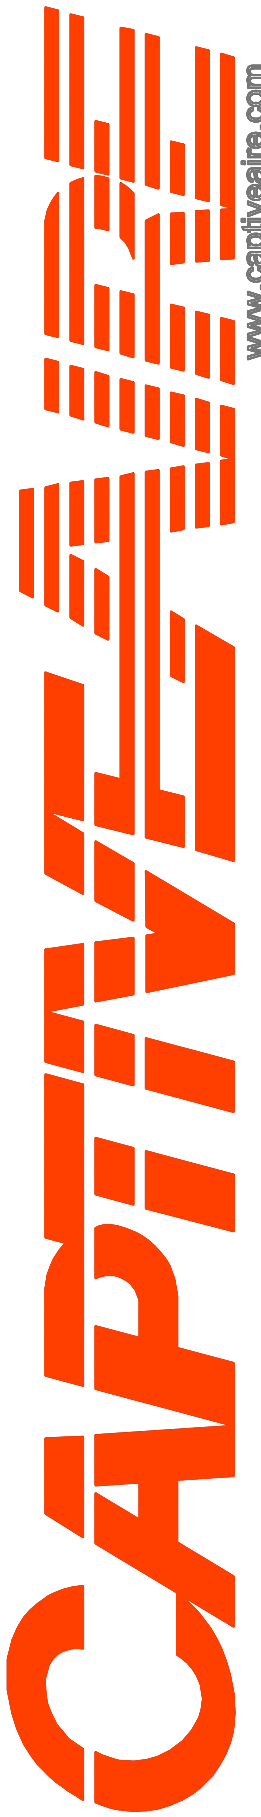

CAPTIVE AIR
Air Solutions

1329 East Kemper Rd., Ste. 4210, Channahon, OH, 46248 PHONE: (613) 860-5555 EMAIL: reg120@captiveair.com


www.captiveair.com

Marquee Main Duct R3 (Ft Wayne, IN)
123 W Columbia St,
Fort Wayne, IN, 46802


DATE: 7/13/2021
DWG.#: 4946727
DRAWN BY: jcirilli
SCALE: NOT TO SCALE
MASTER DRAWING

SHEET NO.
4

DUCTWORK #1 SE VIEW
DUCT

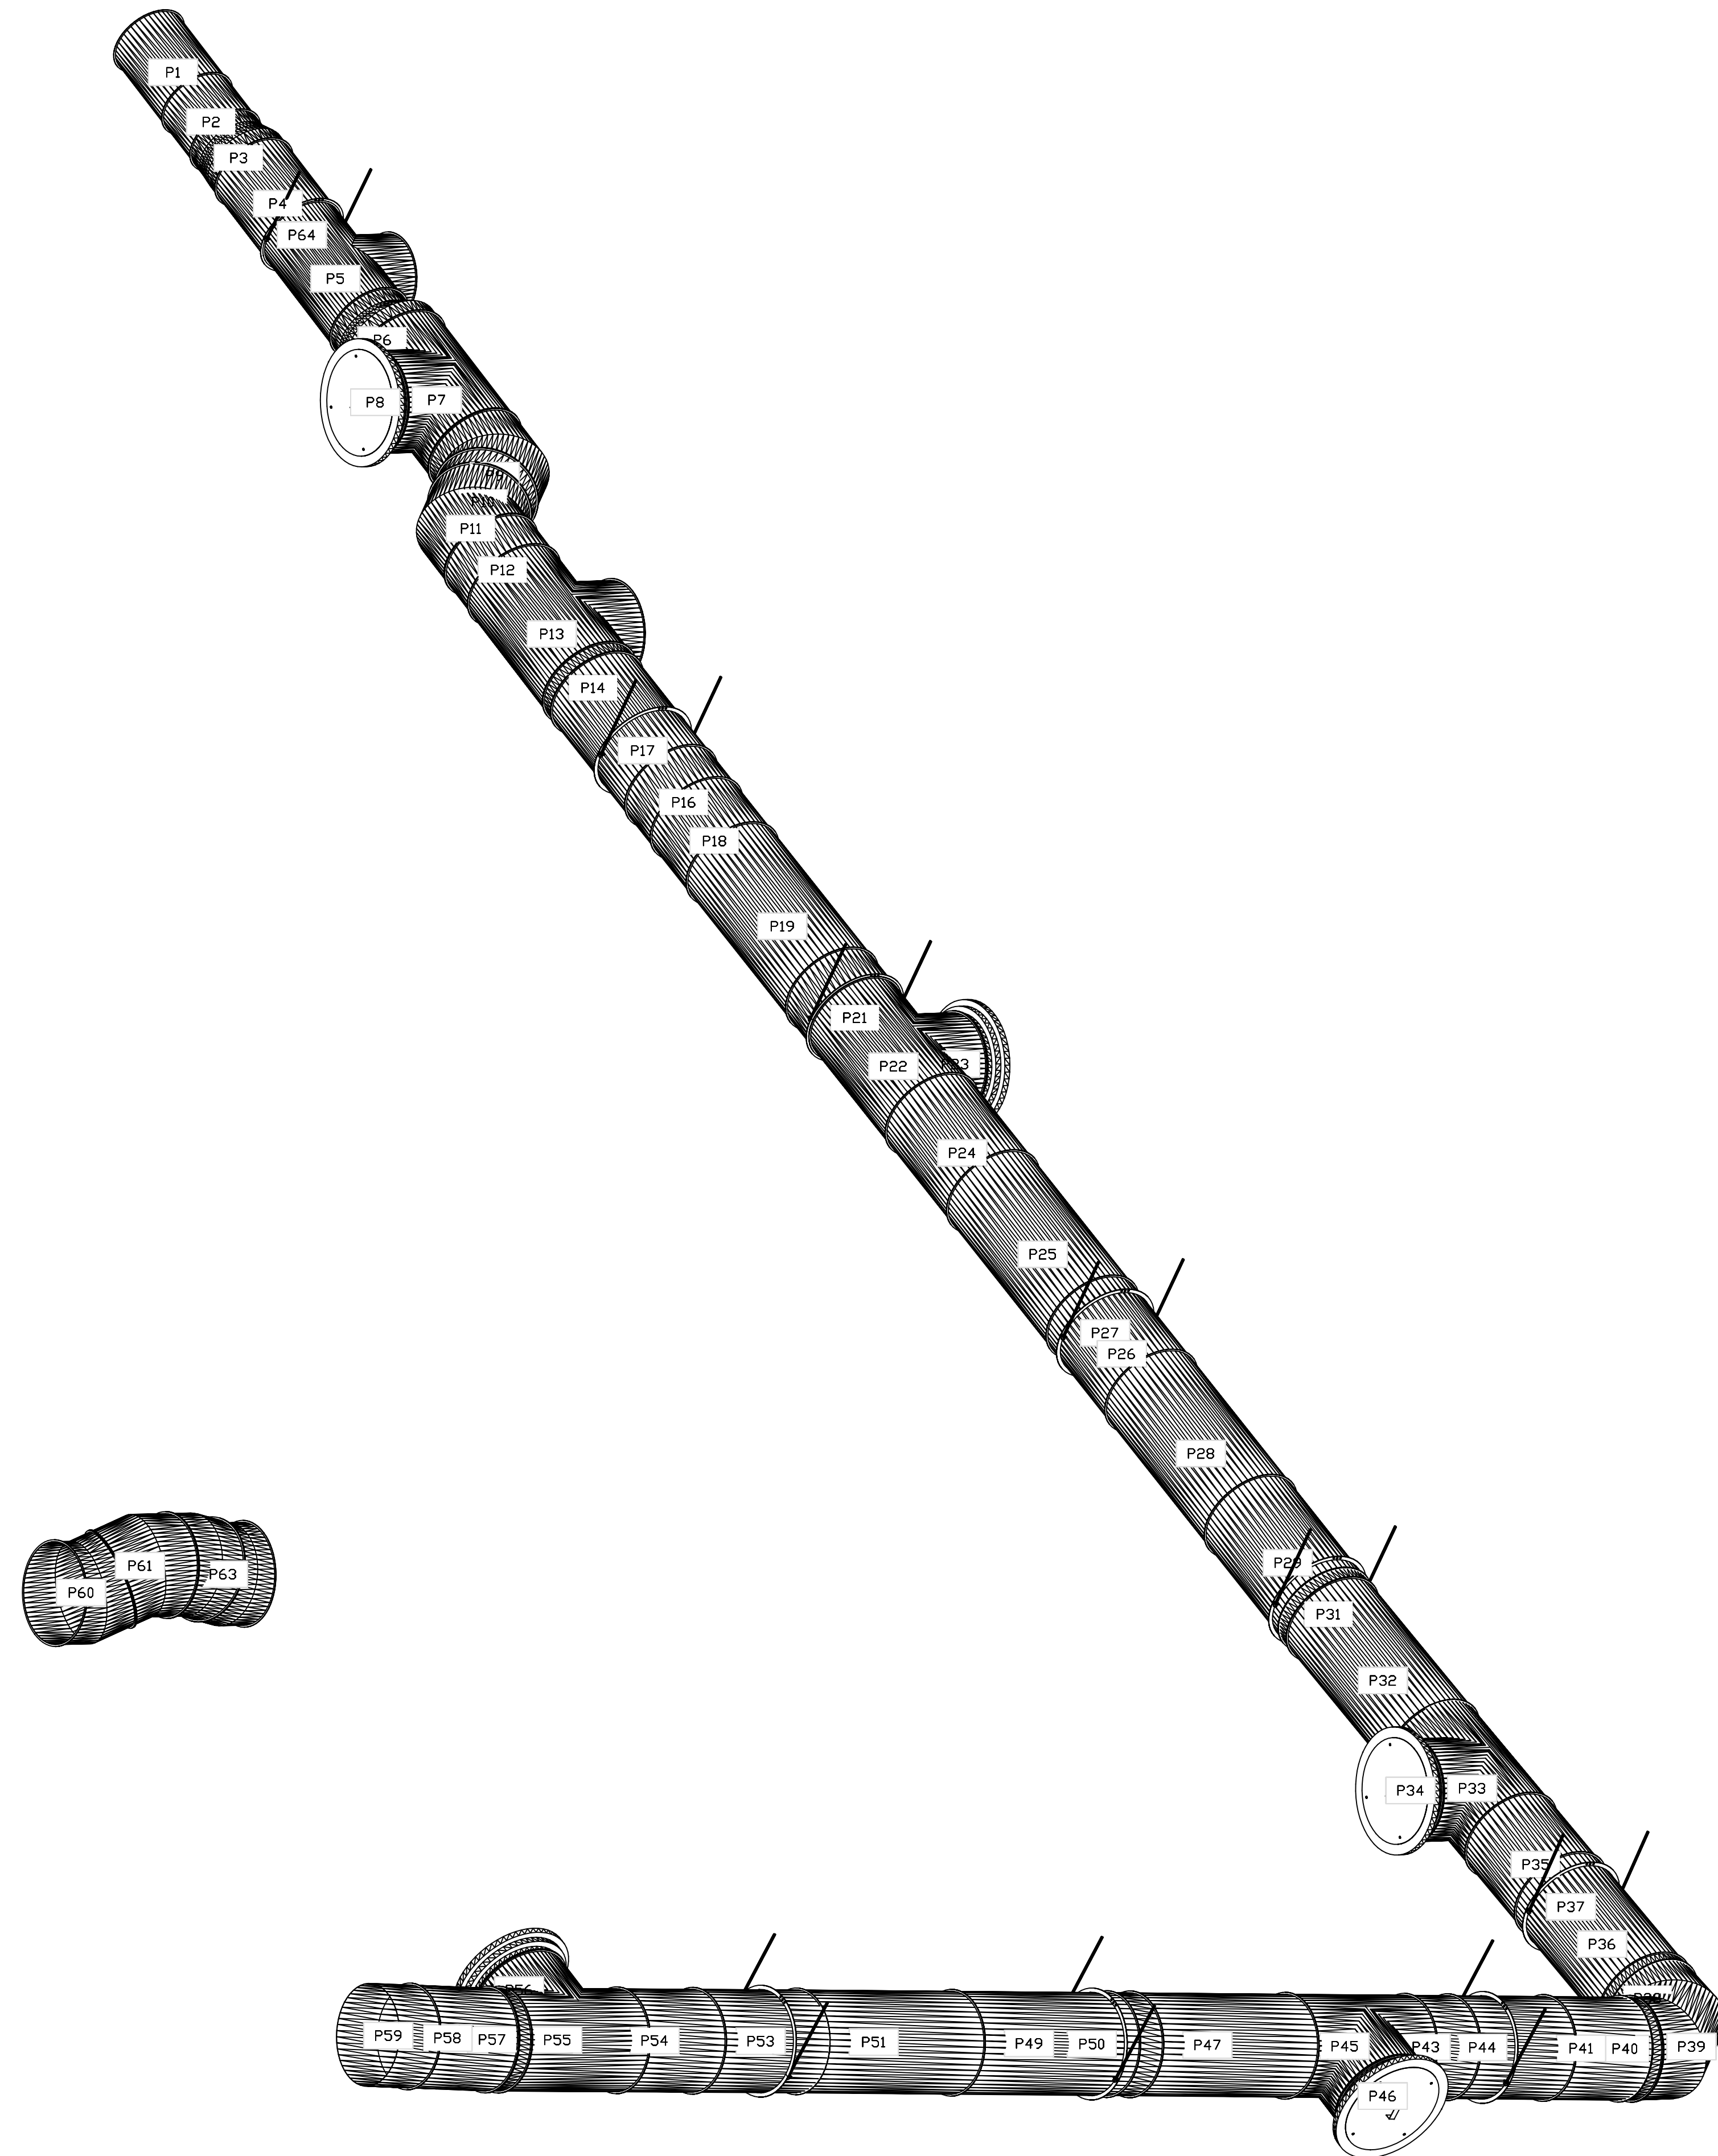

REVISIONS	
DESCRIPTION	DATE

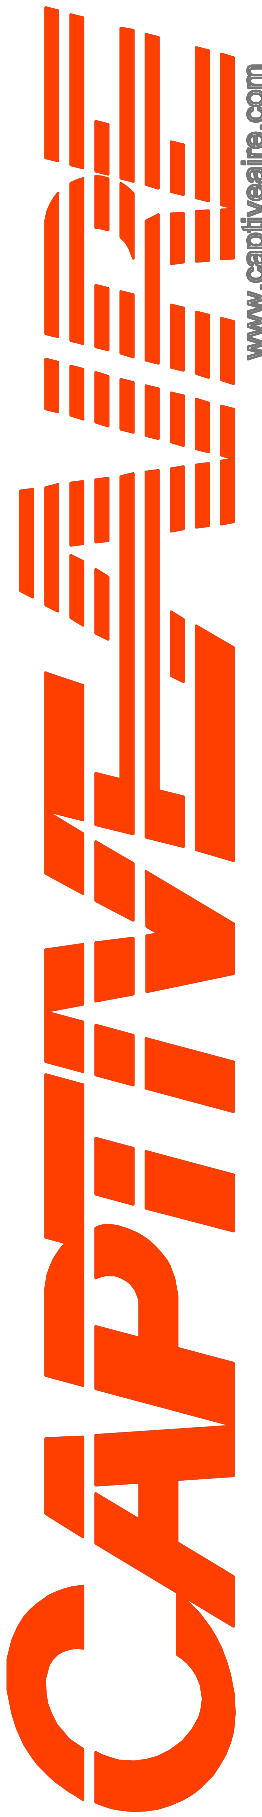

CAPTIVE AIR
Air Solutions
www.captiveair.com

1328 East Kemper Rd., Ste. 4210, Channahon, OH, 46246 PHONE: (613) 860-5555 EMAIL: reg120@captiveair.com

Marquee Main Duct R3 (Ft Wayne, IN)
123 W Columbia St,
Fort Wayne, IN, 46802

DATE: 7/13/2021
DWG.#:
4946727

DRAWN BY: jcirilli

SCALE:
NOT TO SCALE

MASTER DRAWING

SHEET NO.
5