


OWNERSHIP OF INSTRUMENTS OF SERVICE
 All data, notes and other documents and instruments prepared by the Consultant as instruments of service shall remain the property of the Consultant. The Consultant shall retain all common law, statutory and other reserved rights, including, without limitation, the copyright therein.

9/29/2023 11:12:55C:\Users\mthum\Documents\Revit\24166.03 - 23 - Mechanical-14th & Walnut Arcade Bldg HVAC - Cinc OH_mthum.rvt

PERMIT NOTE
 MECHANICAL WORK TO BE COMPLETED UNDER THIS PERMIT APPLICATION INCLUDES A NEW PACKAGED DX AND GAS FIRED ROOFTOP UNIT TO SERVE THE NEW BAR/LOUNGE SPACE ON THE 14TH FLOOR, NEW DUCTLESS SPLIT SYSTEMS TO CONDITION THE STAIRWELL, MECHANICAL ROOM ON THE 15TH FLOOR, AND ELEVATOR EQUIPMENT ROOMS ON THE 14TH & 15TH FLOORS. A NEW EXHAUST FAN WILL BE INSTALLED ON THE ROOF SERVING THE NEW RESTROOMS AND JANITOR CLOSET.

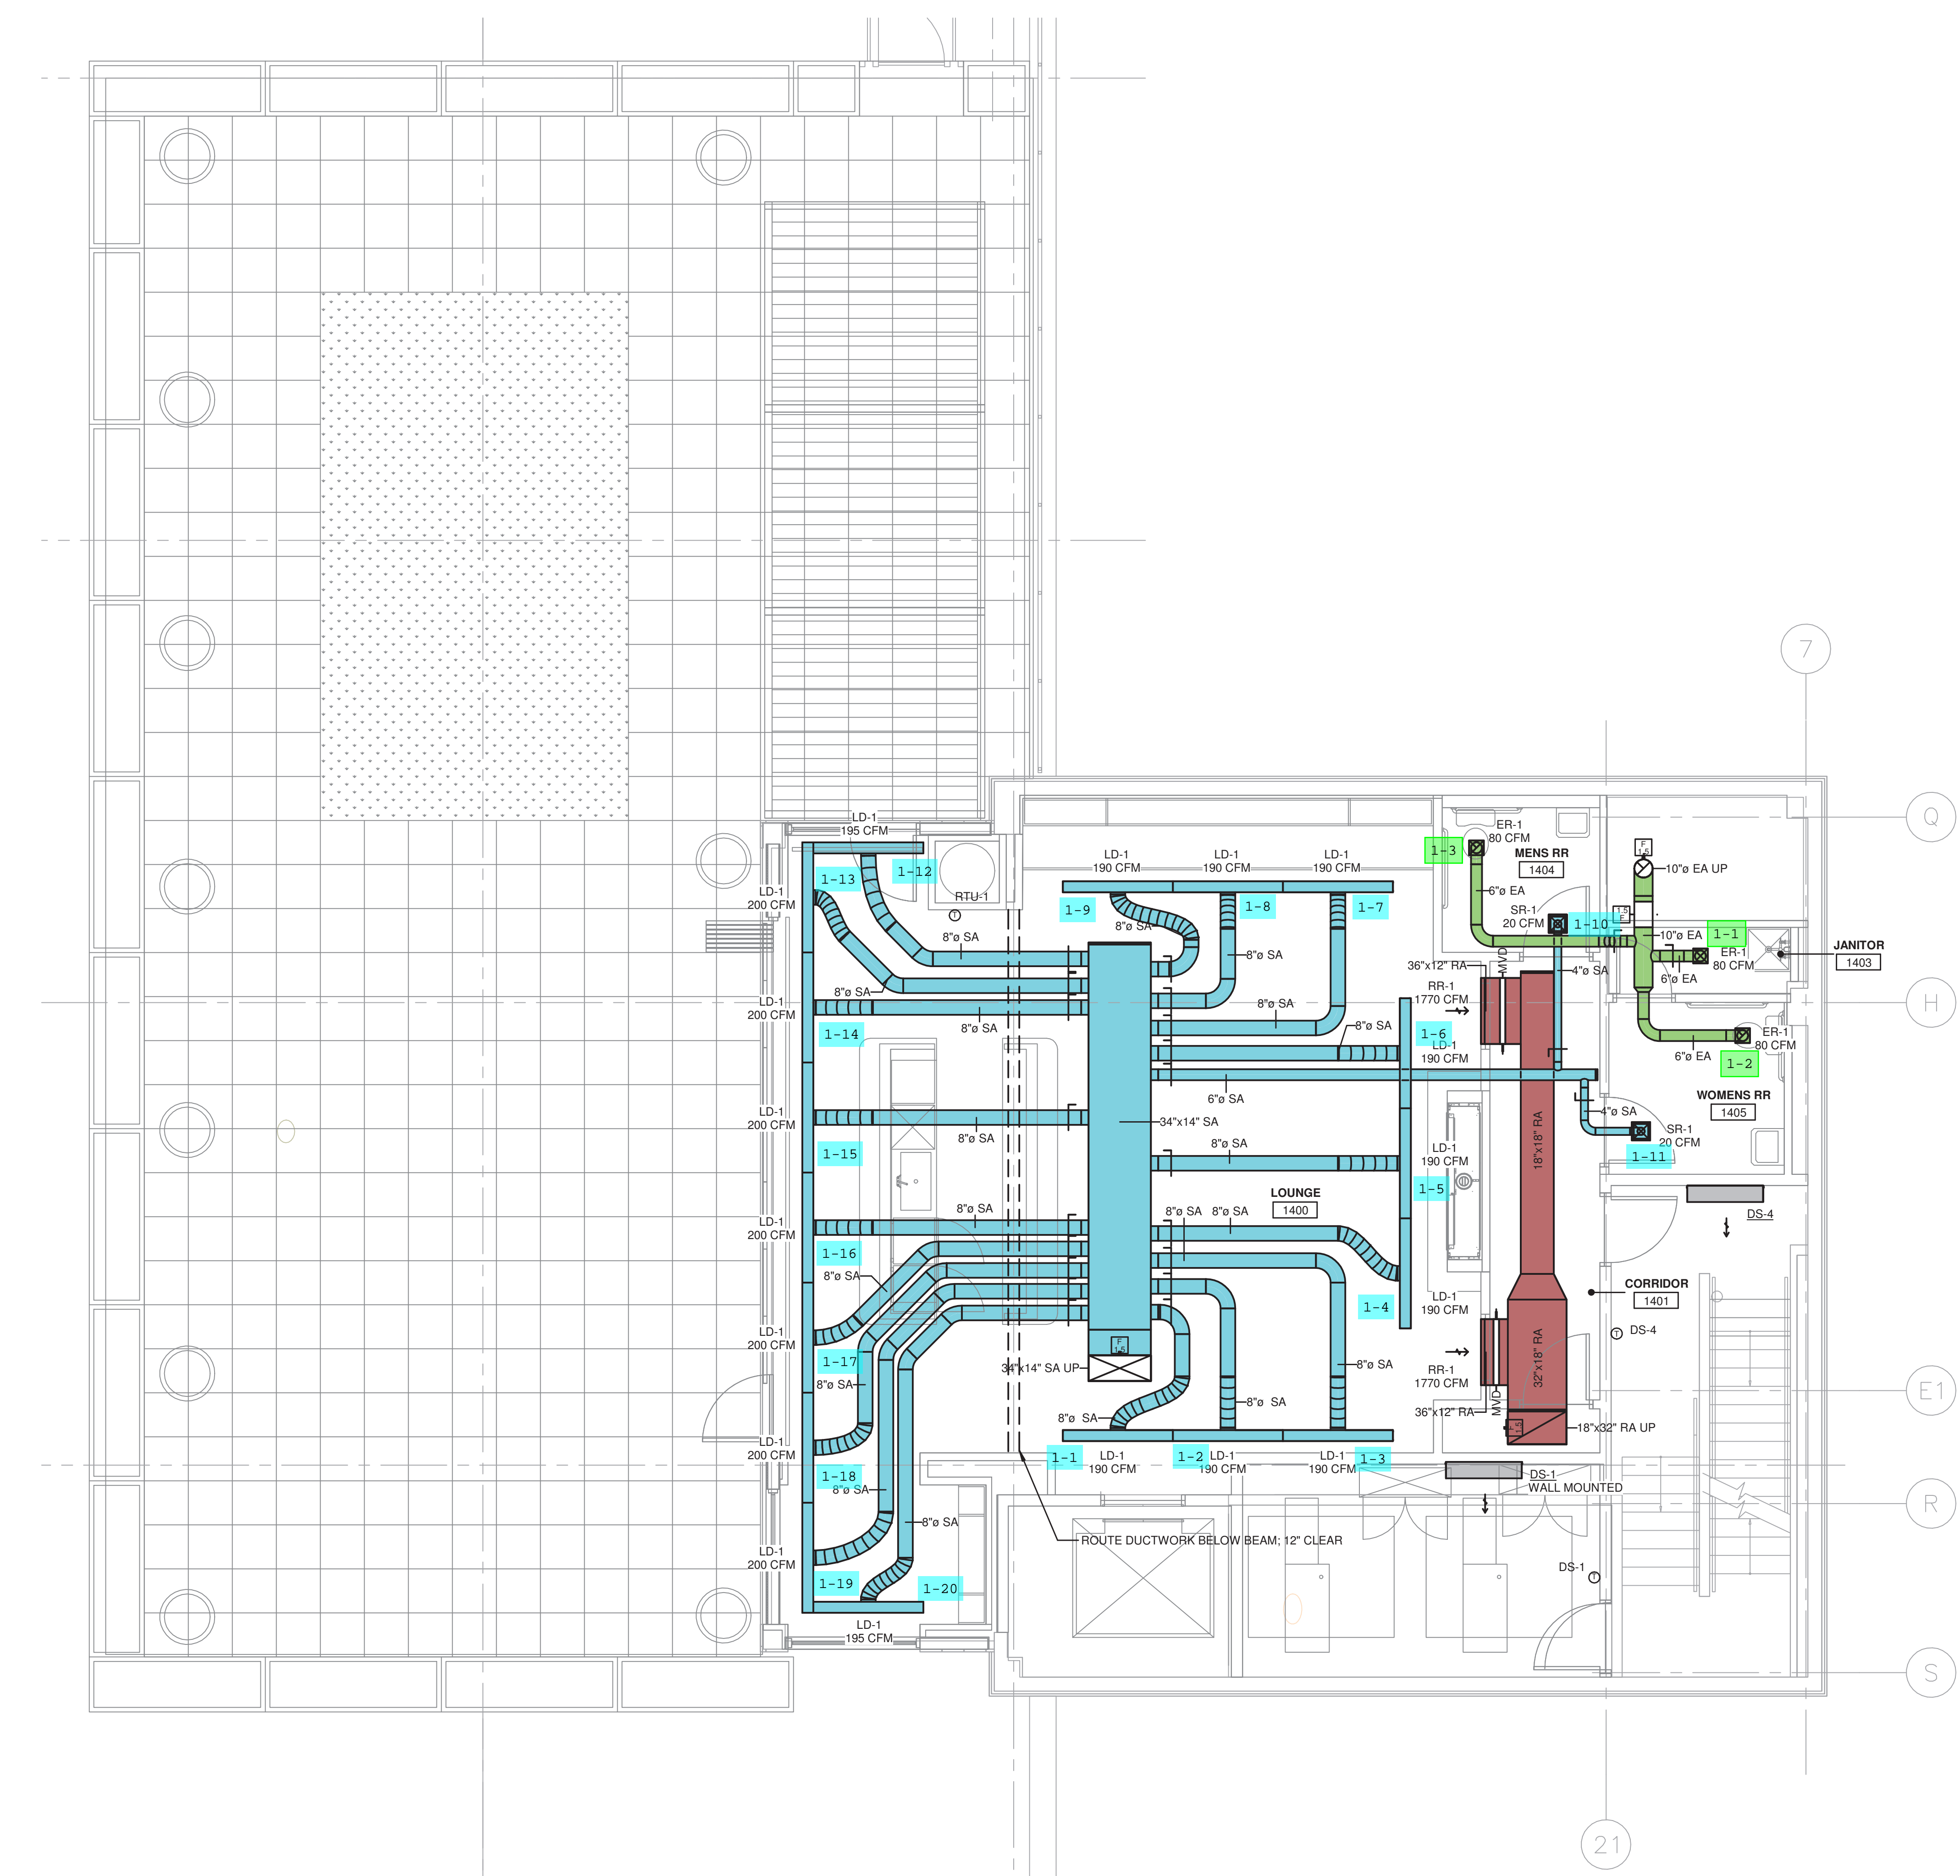

1 MECHANICAL PLAN - LEVEL 14 - LOUNGE
 1/4" = 1'-0"

MECHANICAL/ELECTRICAL ENGINEERS
 WWW.KLHENGRS.COM
KLH ENGINEERS
 KOHRS LONNEMANN HEIL ENGINEERS, INC.
 1538 ALEXANDRIA PIKE, SUITE 11
 FT. THOMAS, KENTUCKY 41075
 502-446-8626
 502-446-8658 FAX

Formica Building
 120 E 4th Street
 Cincinnati OH 45202



REVISIONS

NO.	DESCRIPTION	DATE

DWN: MAT CHK: RAL
 DATE: 09/29/23
 PROJECT #: 24166.03

MECHANICAL DUCTWORK
 LEVEL 14 PLAN

M3-102

1" REFERENCE
 KLH PROJECT #
 24166.03


OWNERSHIP OF INSTRUMENTS OF SERVICE
 All data, notes and other documents and instruments prepared by the Consultant as instruments of service shall remain the property of the Consultant. The Consultant shall retain all common law, statutory and other reserved rights, including, without limitation, the copyright therein.

9/29/2023 11:13:02C:\Users\mthum\Documents\Revit\24166.03 - 23 - Mechanical-14th & Walnut Arcade Bldg HVAC - Cinc OH_mthum.rvt

PERMIT NOTE
 MECHANICAL WORK TO BE COMPLETED UNDER THIS PERMIT APPLICATION INCLUDES A NEW PACKAGED DX AND GAS FIRED ROOFTOP UNIT TO SERVE THE NEW BAR/LOUNGE SPACE ON THE 14TH FLOOR, NEW DUCTLESS SPLIT SYSTEMS TO CONDITION THE STAIRWELL, MECHANICAL ROOM ON THE 15TH FLOOR, AND ELEVATOR EQUIPMENT ROOMS ON THE 14TH & 15TH FLOORS. A NEW EXHAUST FAN WILL BE INSTALLED ON THE ROOF SERVING THE NEW RESTROOMS AND JANITOR CLOSET.



1 MECHANICAL PLAN - LEVEL 16 - LOUNGE
 1/4" = 1'-0"

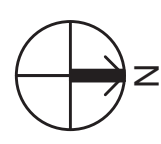

MECHANICAL ELECTRICAL ENGINEERS
 WWW.KLHENGRS.COM
 LEANINGTON, KENTUCKY
 LOUISVILLE, KENTUCKY
 NEW YORK, NEW YORK
KLH ENGINEERS
 KOHRS LONNEMANN HEEL ENGINEERS, INC.
 1538 ALEXANDRIA PIKE, SUITE 11
 FT. THOMAS, KENTUCKY 41075
 502-446-8626
 502-446-8658 FAX

Formica Building
 120 E 4th Street
 Cincinnati OH 45202



NO.	REVISIONS

DWNAuthor CChecker
 DATE: 09/29/23
 PROJECT #: 24166.03

MECHANICAL DUCTWORK LEVEL 16 PLAN

M3-104
 1" REFERENCE
 KLH PROJECT #
 24166.03