




01 OVERALL MECHANICAL PLAN

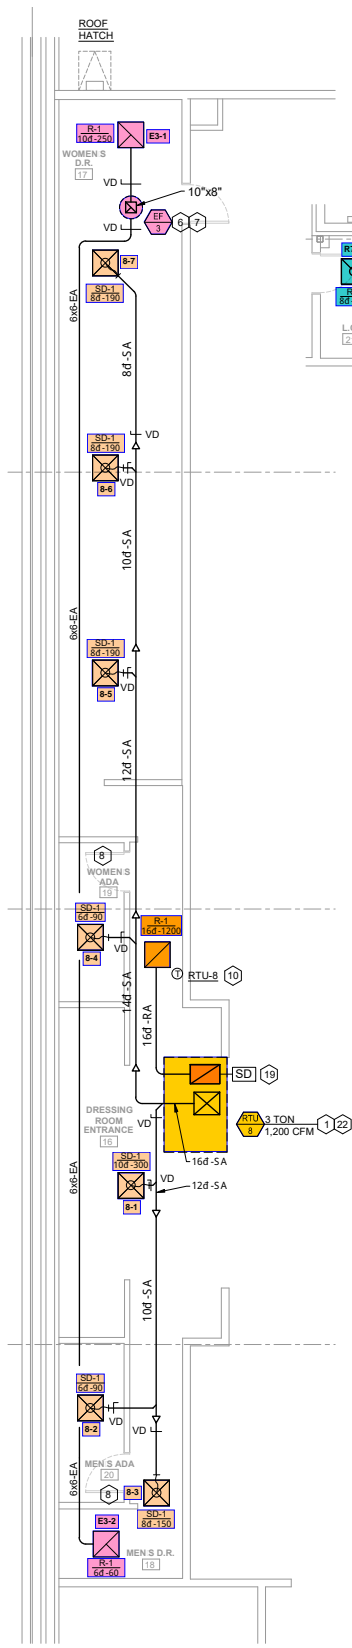

03 ENLARGED MECHANICAL PLAN-DRESSING ROOM

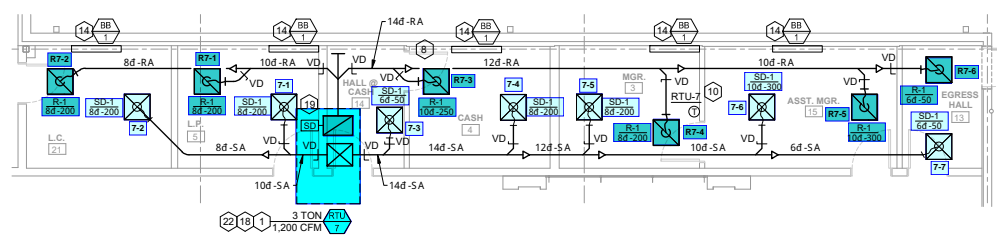

02 ENLARGED MECHANICAL PLAN-MANAGER OFFICE

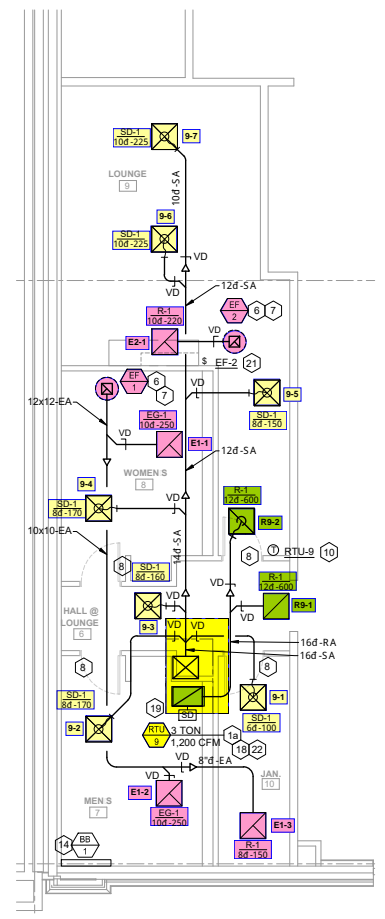

04 ENLARGED MECHANICAL PLAN-LOUNGE AREA