


M1 MECHANICAL FLOOR PLAN - LEVEL 1

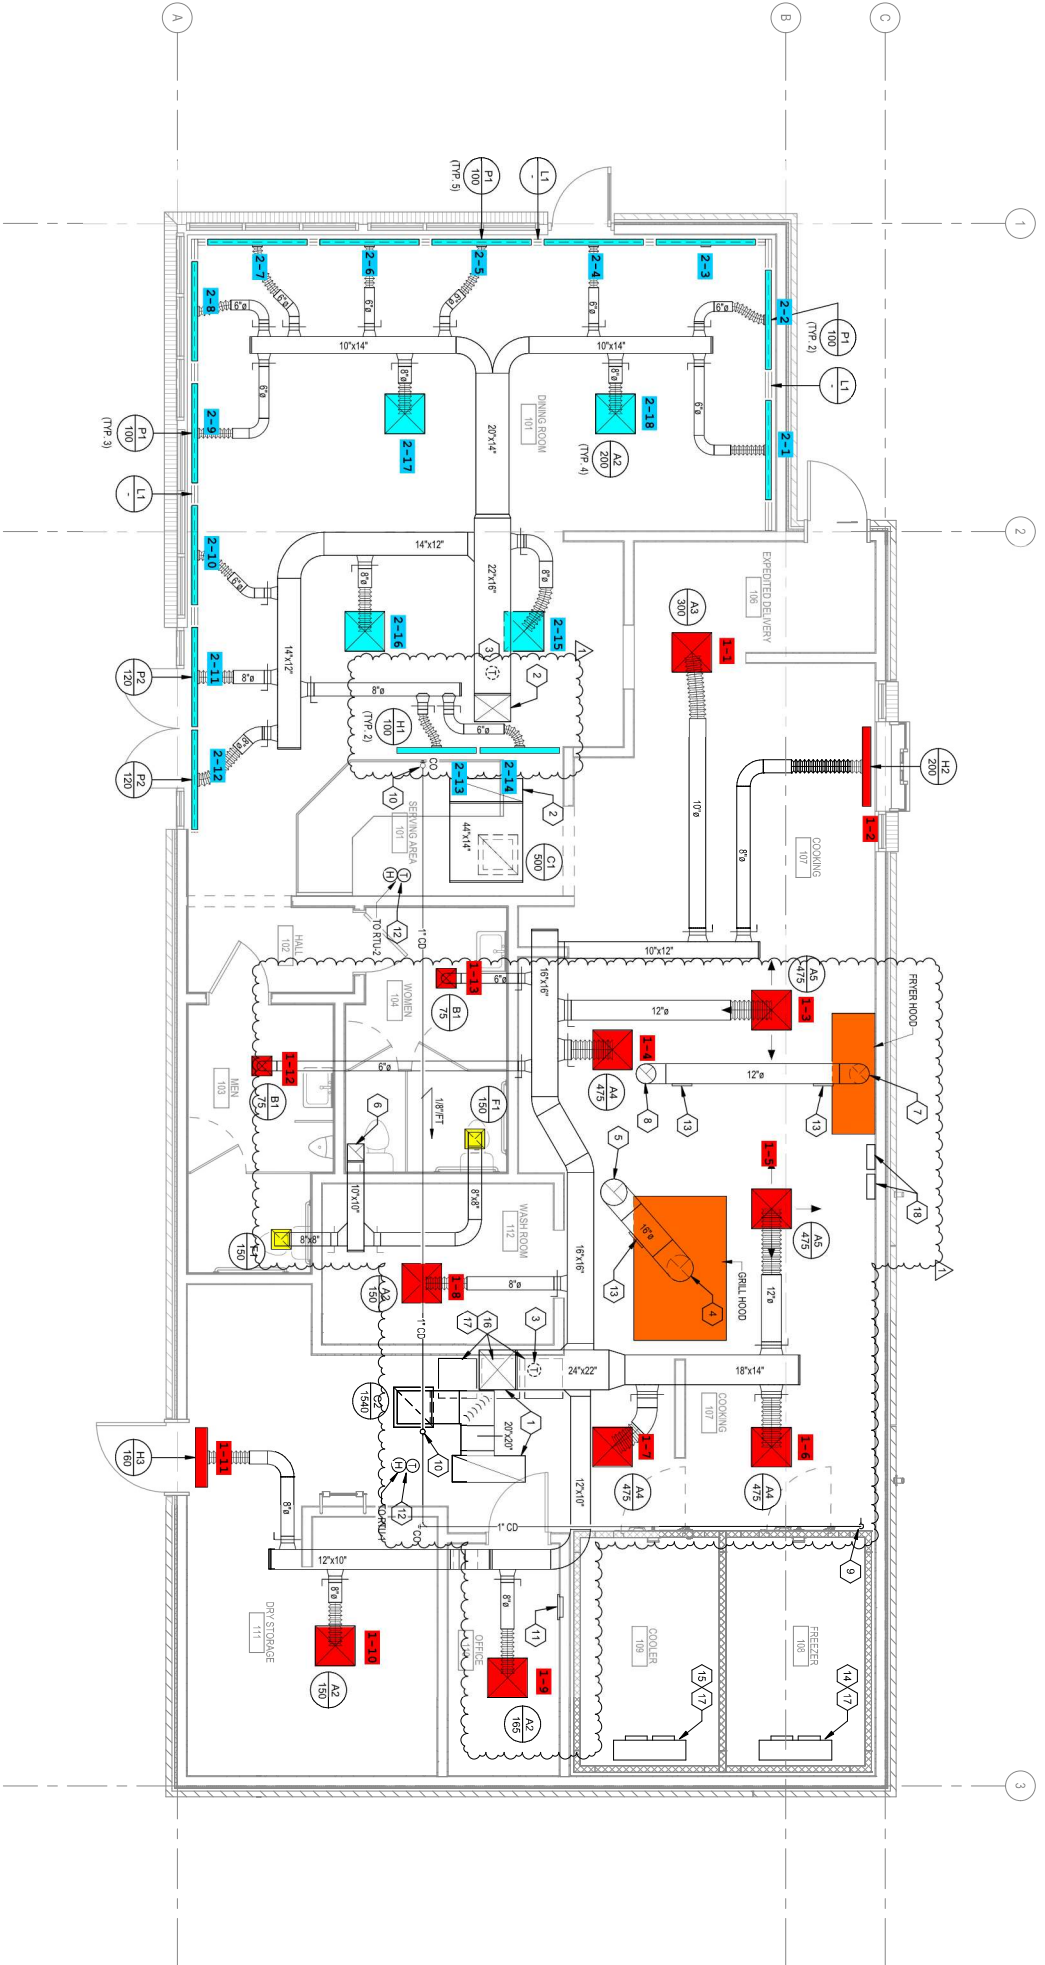

— PIPING THROUGH ROOF PENETRATION, COORDINATE PILING AND UNIT INSTALLATION REQUIREMENTS AND STARTUP WITH KITCHEN EQUIPMENT MANUFACTURER AND GC.
 (19) REMOVE MECHANICAL SYSTEM MOUNTED ON WALL, CONFIRM FINAL LOCATION OF STATION WITH OWNER, ARCHITECT, AND OTHER TRADES. REFER TO DETAILS AND SPECIFICATIONS.