


REFER TO AIR DISTRIBUTION  
 SCHEDULE ON SHEET 10 SHOWING  
 DRAINAGE TYPE AND HOW TO  
 DETERMINE DUCT CONNECTION SIZE  
 FROM THIS DESIGNATION TYPICAL.

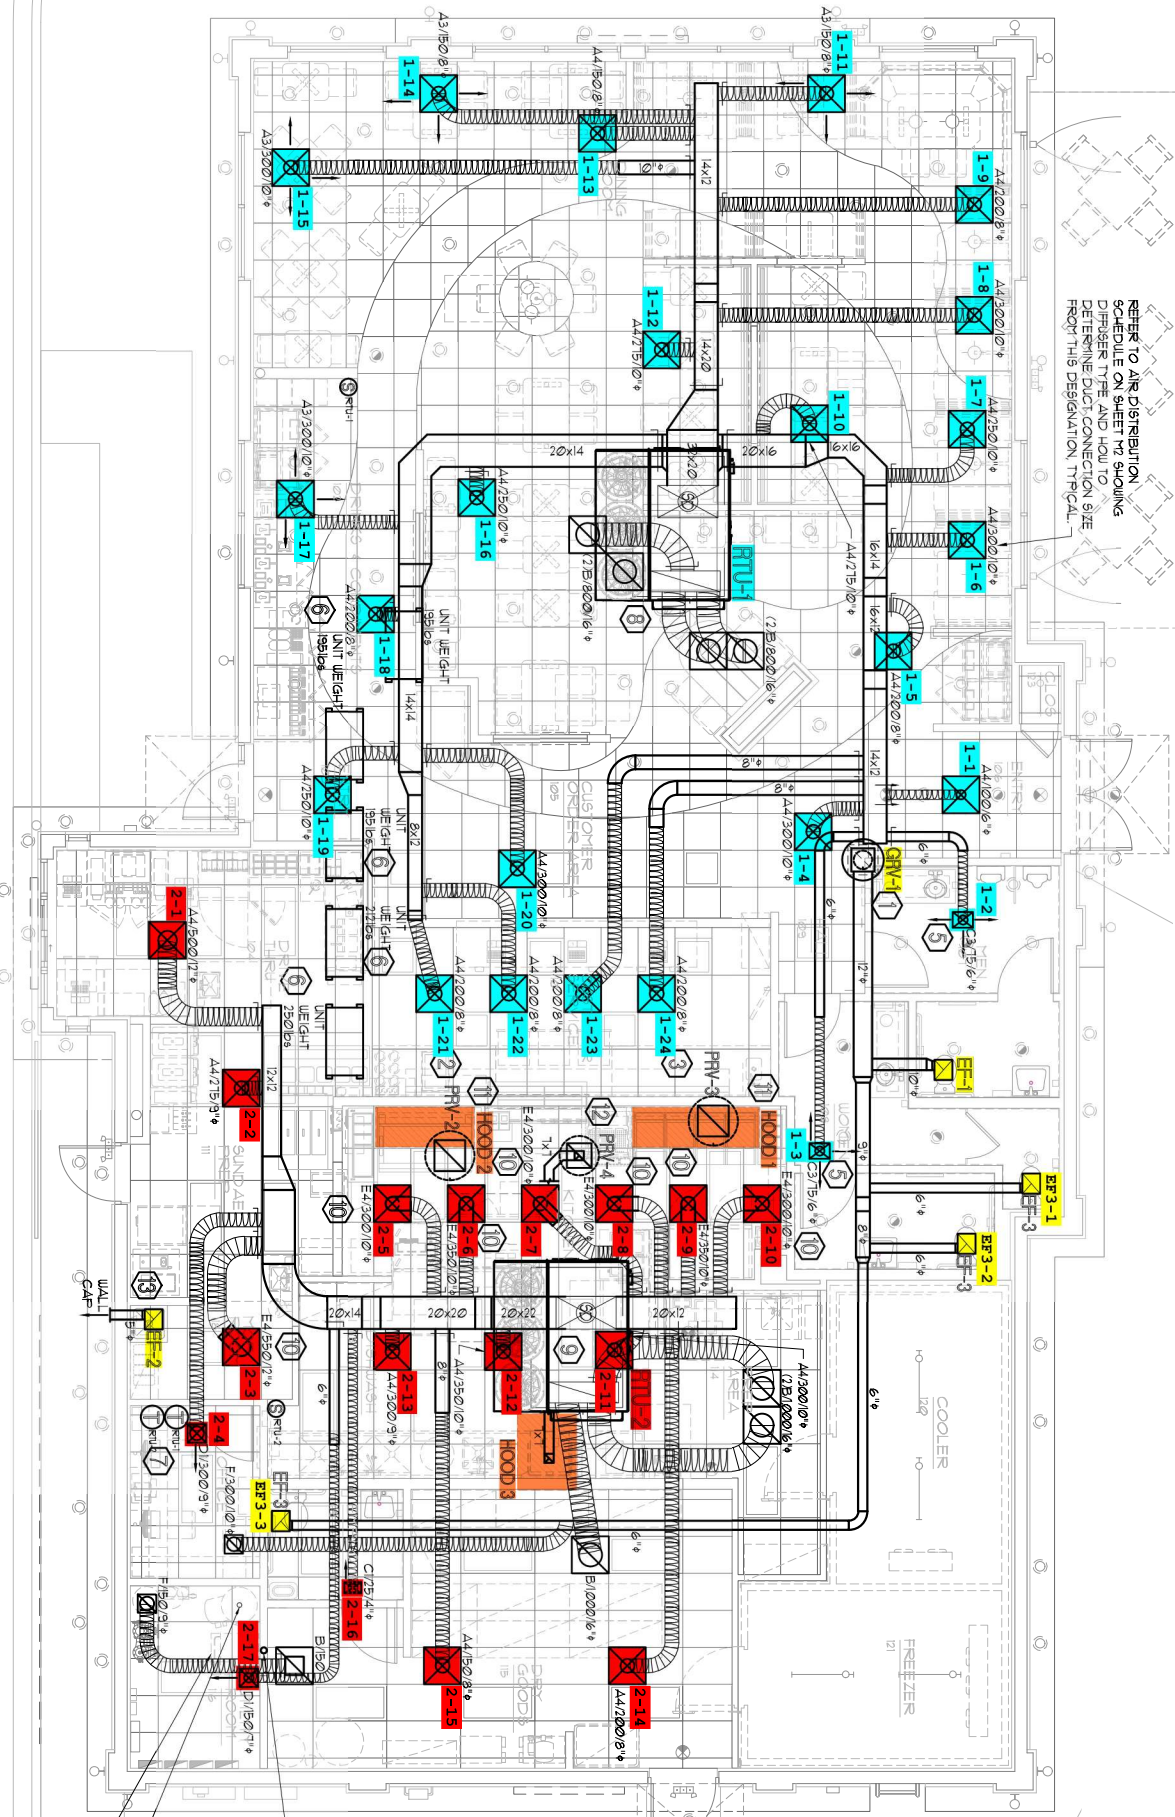

EXTEND 4\"/>
 EXTEND GAS FLE UP THROUGH  
 ROOF TO 3\"/>
 WASHER & DRYER  
 BY OWNER