


NOTED
REGISTE
M88 EXISTIN
EMS WT

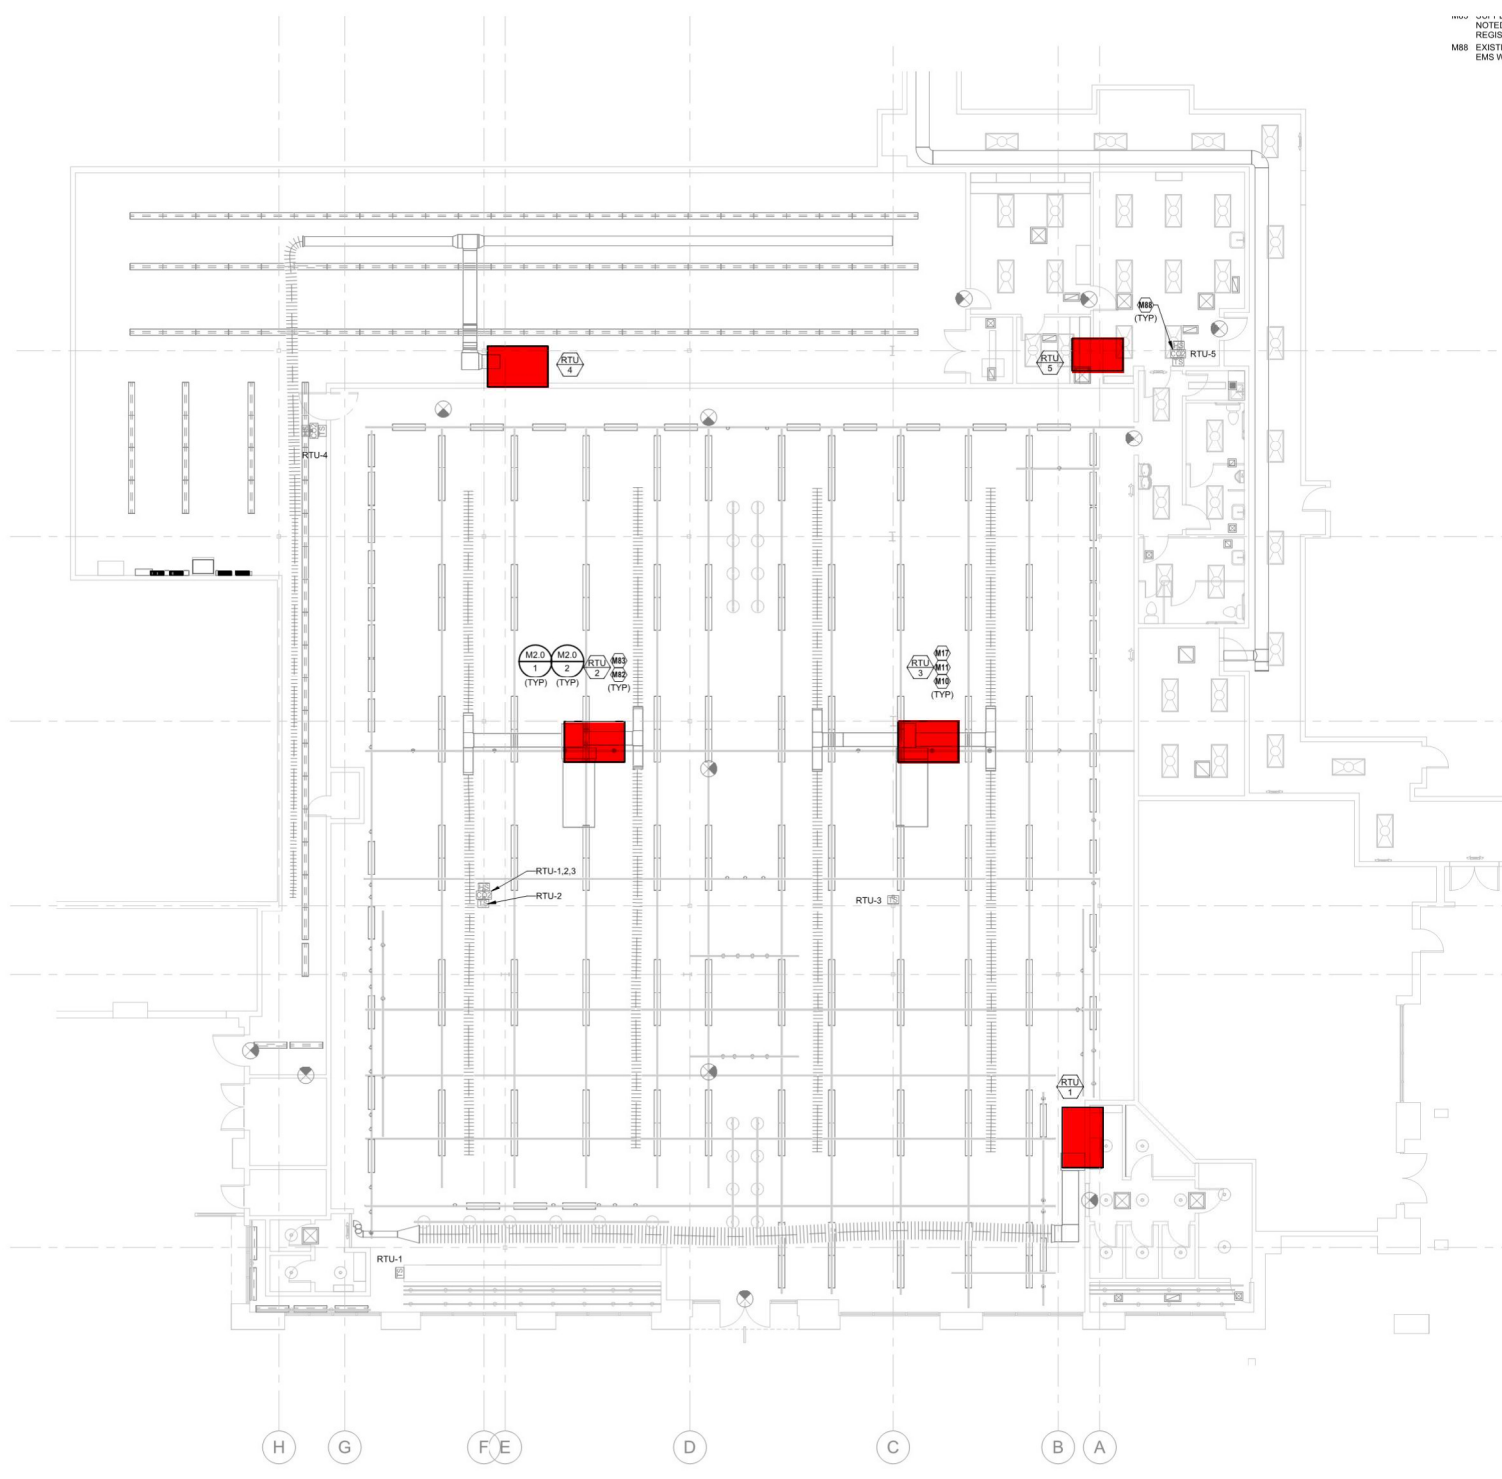

① HVAC PLAN
1/8" = 1'-0"