

REFRIGERANT PIPING TO  
L SHROUD AS SHOWN


FUNCTIONS AND AS

ARCHITECTURAL AND  
BY CHIPOTLE ON


M700. TYPICAL.  
REMOTE KEY OPERATED  
F. TYPICAL.  
M700. SEE ELECTRICAL  
STICKERS ON FACE OF  
THE REMOTE HALO

LOCATION OF ROOM AT

PLAN AND NOT AT HOOD.

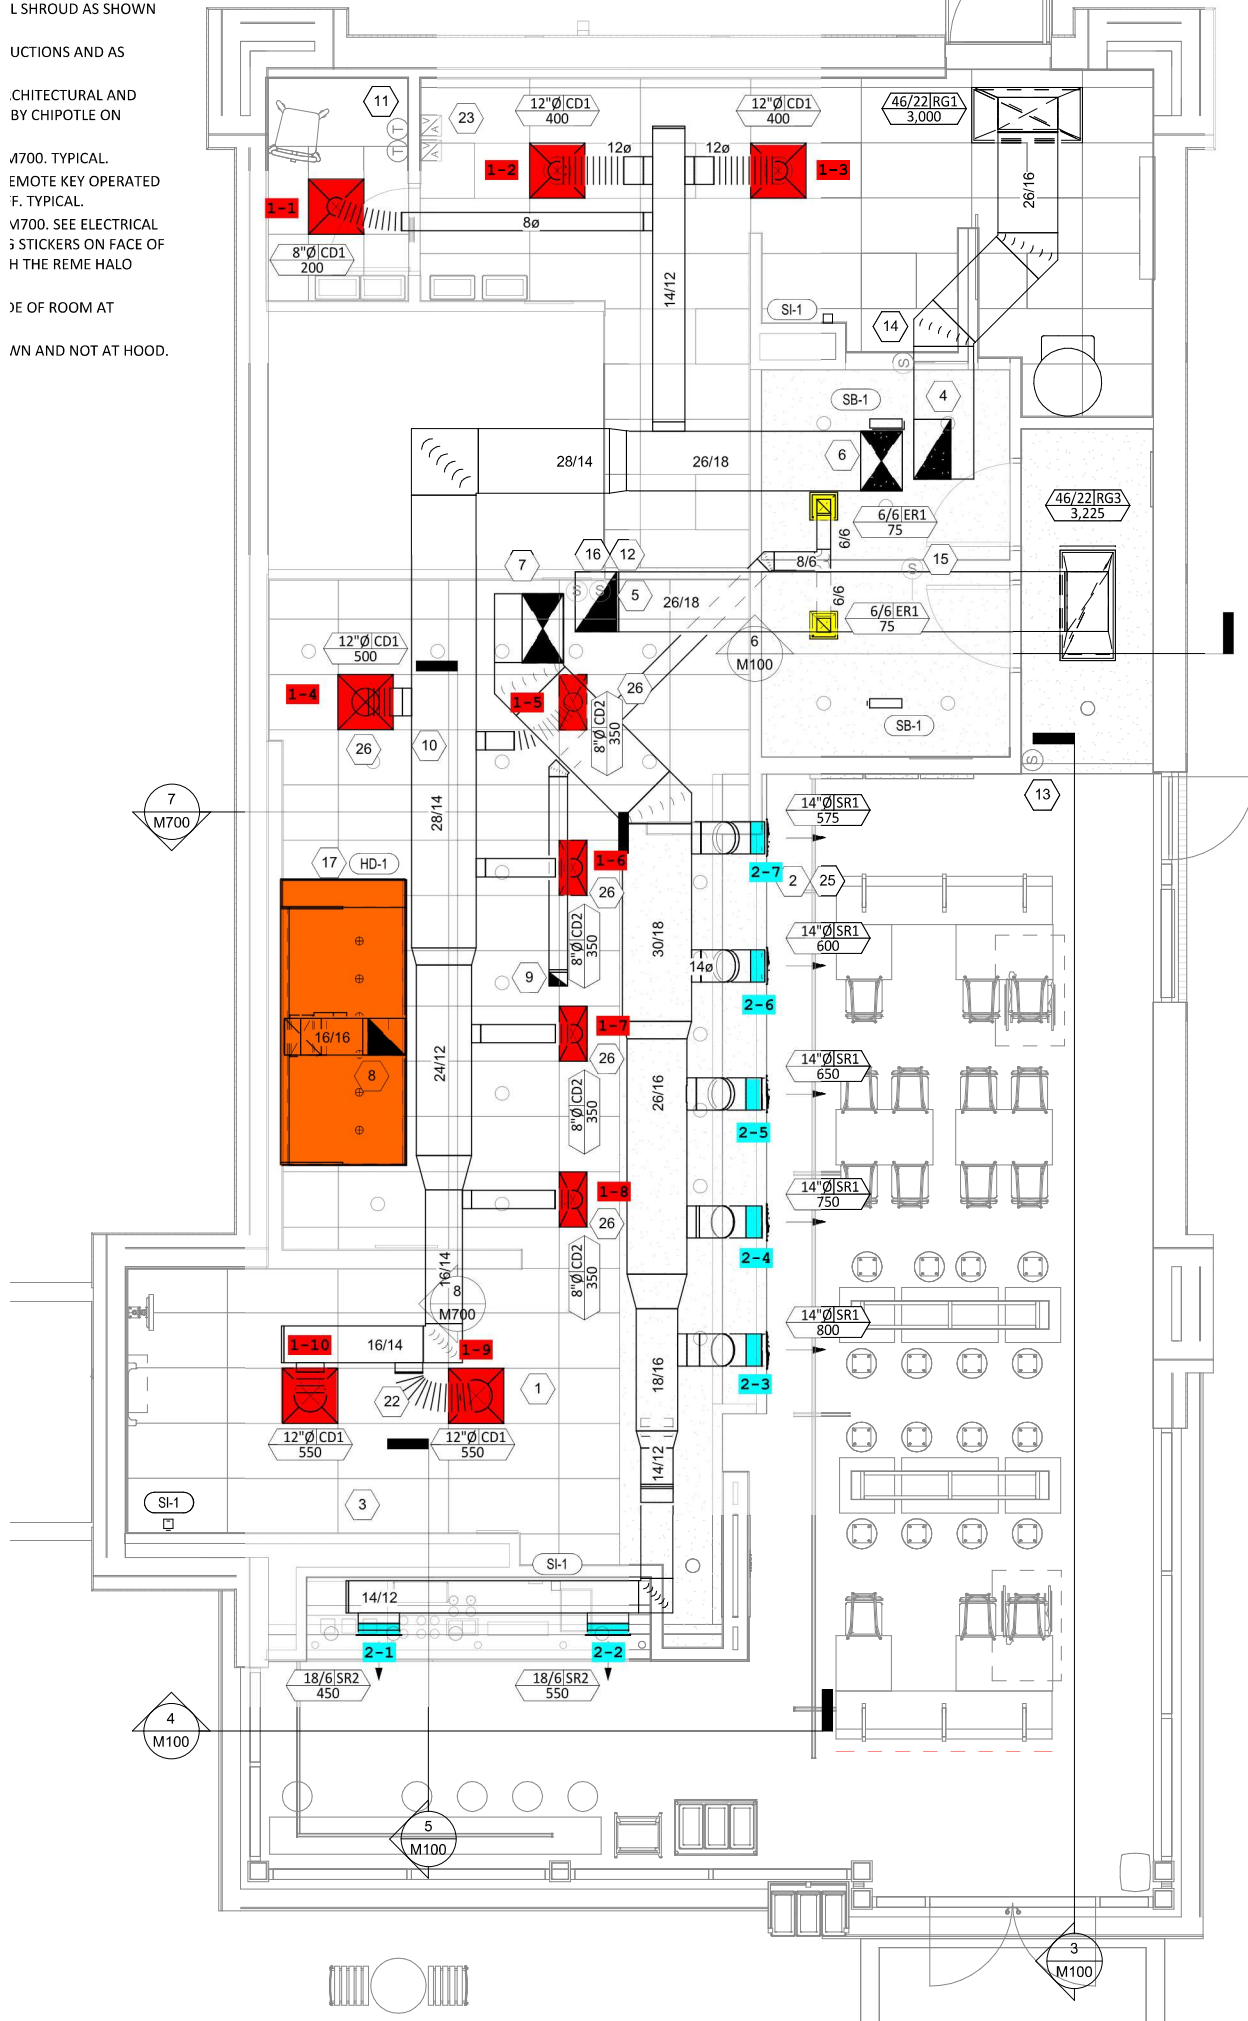

### HVAC FLOOR PLAN

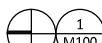

1  
M100  
1/4" = 1'-0"