


D

C

B

A

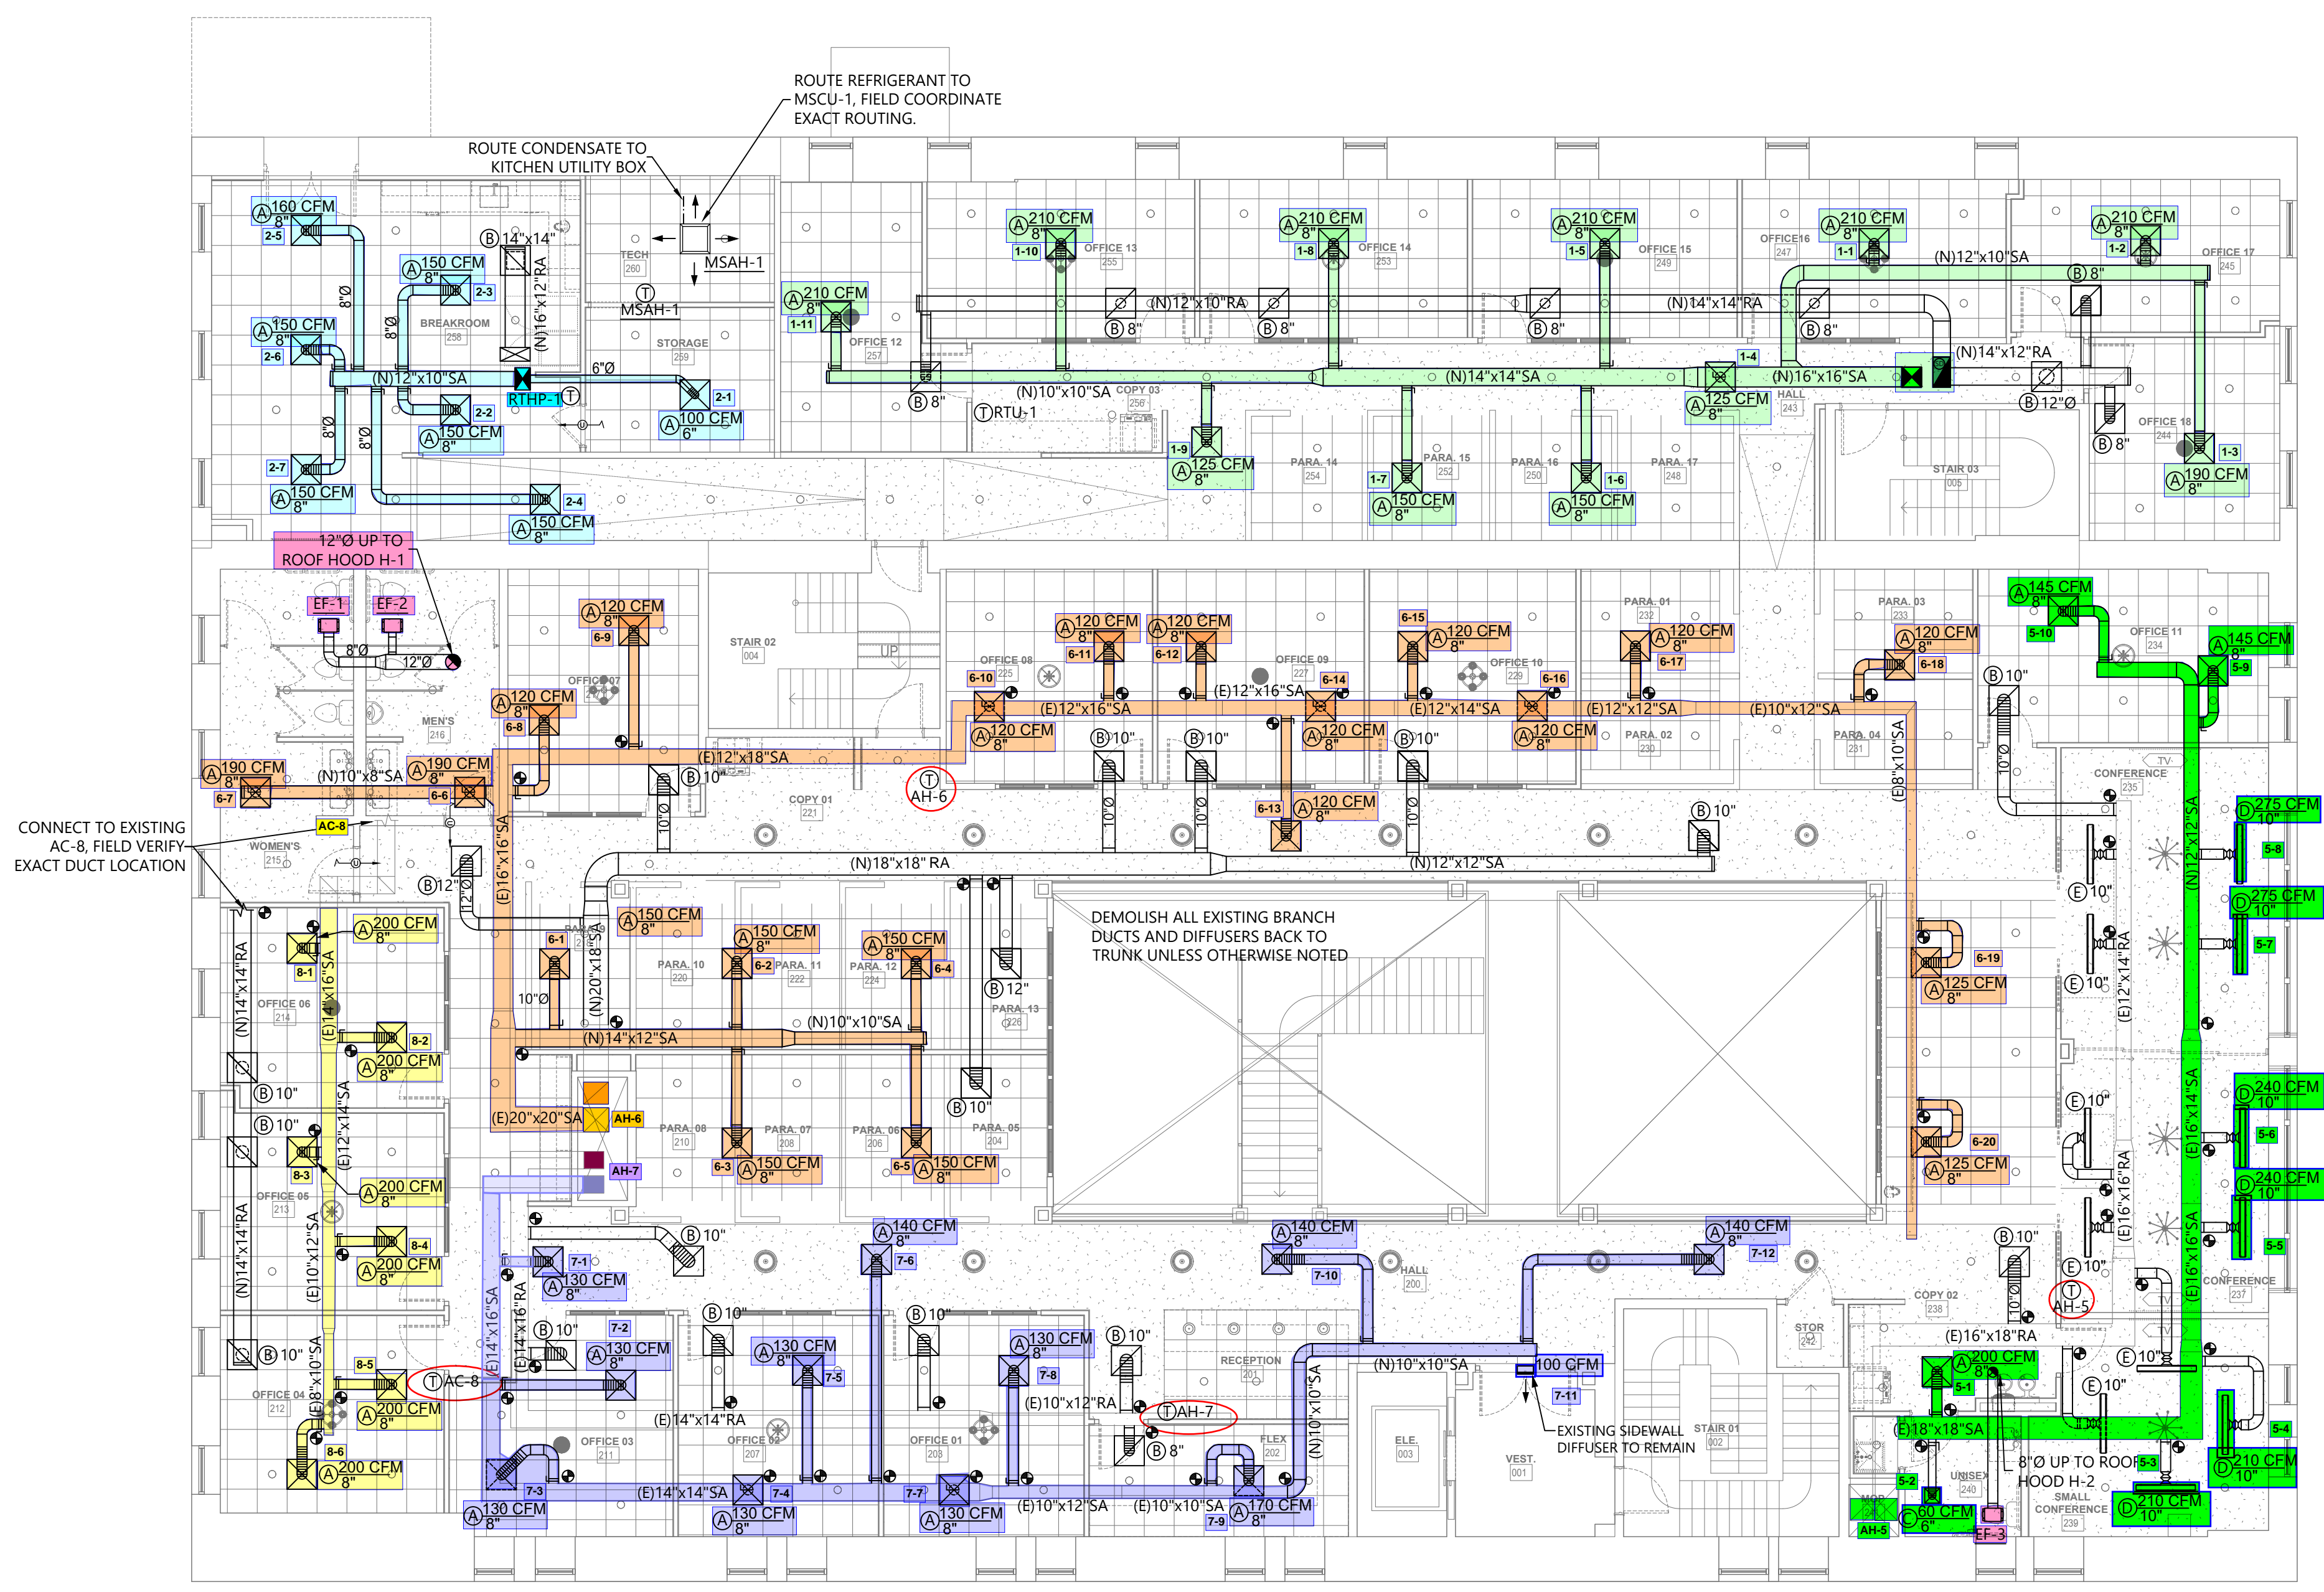

**1 MECHANICAL PLAN**  
1/8" = 1'-0"

- GENERAL NOTES:
- COORDINATE THERMOSTAT LOCATION WITH OWNER PRIOR TO ROUGH-IN.
  - LOCATION AND SIZES OF EXISTING DUCT WORK AND EQUIPMENT IS BASED ON SITE SURVEY AND AS-BUILT DRAWINGS. FIELD VERIFY AND REPORT ANY INTERFERENCES OR DISCREPANCIES TO ENGINEER.
  - ALL EXISTING EQUIPMENT SHALL BE EVALUATED BY CONTRACTOR. CONTRACTOR SHALL REPORT ANY DEFICIENCIES TO OWNER.
  - CONTRACTOR SHALL SURVEY SITE BEFORE PURCHASING OR FABRICATING EQUIPMENT OR DUCT.


FOR PRICING



This document is an instrument of service and shall remain the property of VinYet Architecture, LLC, who retains all common law, statutory and other reserved rights, including the copyright therein.  
Copyright © 2023  
VinYet Architecture, LLC

Revision Schedule

Rev #	Revision Description	Date

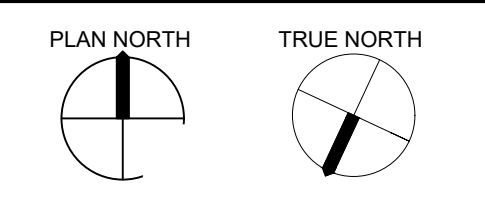

**MORTON AND GETTYS**  
ATTORNEYS AT LAW  
113 E. Main Street Rock Hill, SC  
29730

MECHANICAL PLAN

A23001 12.04.23

**M100**